





FRONT ELEVATION - PROPOSED

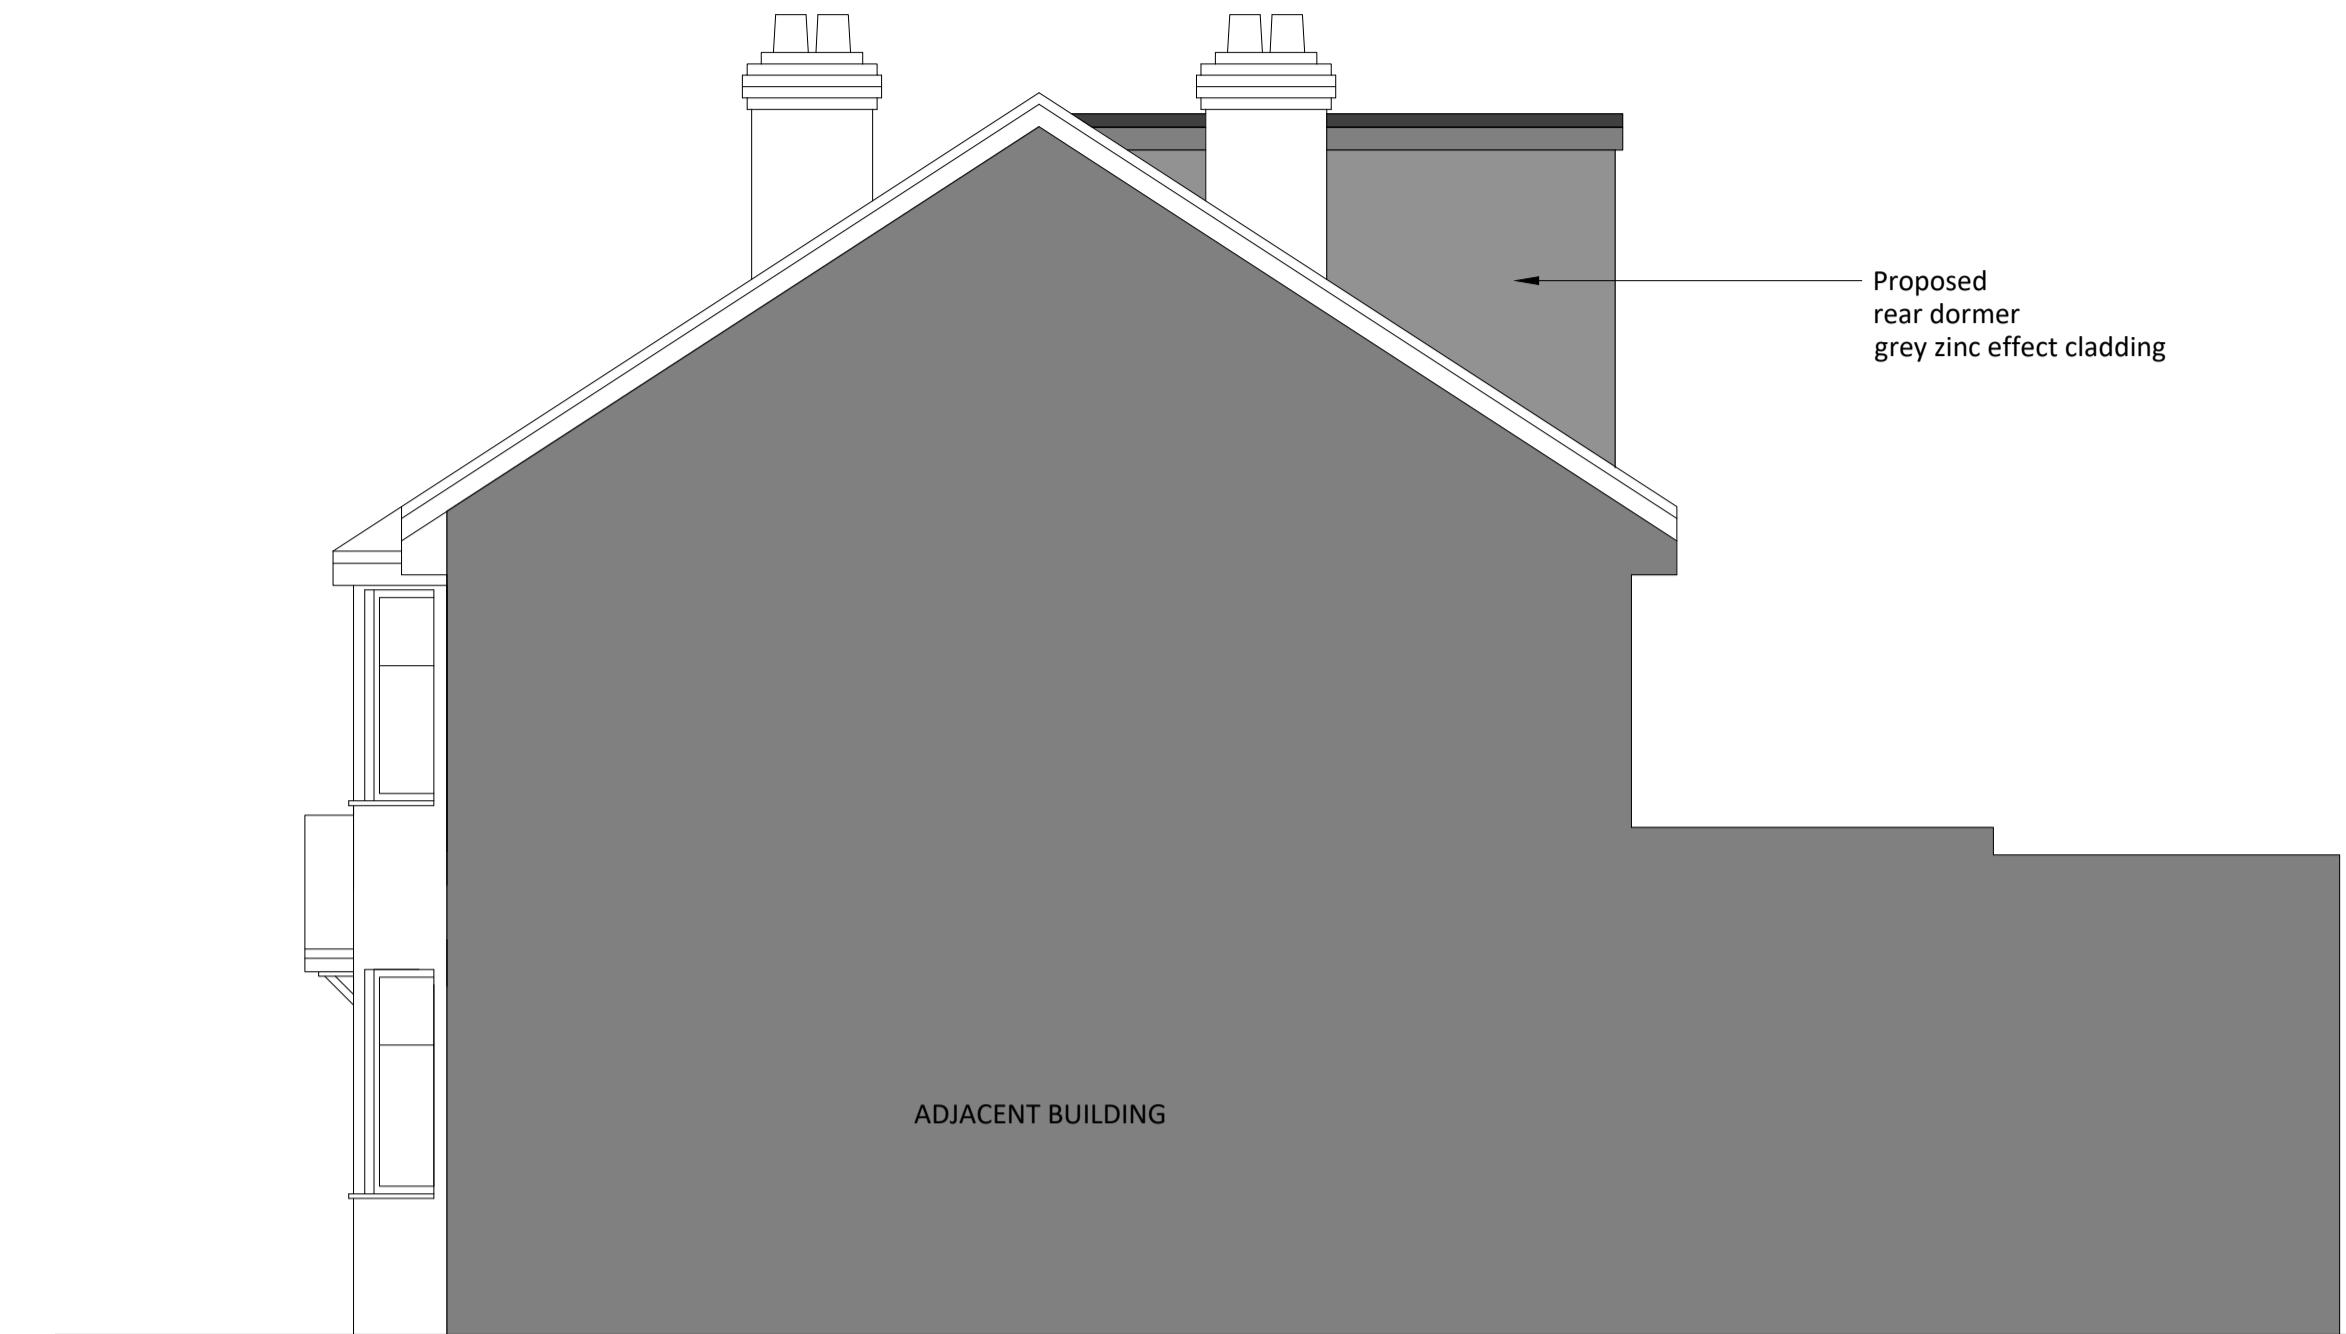

SIDE ELEVATION - PROPOSED



REAR ELEVATION - EXISTING

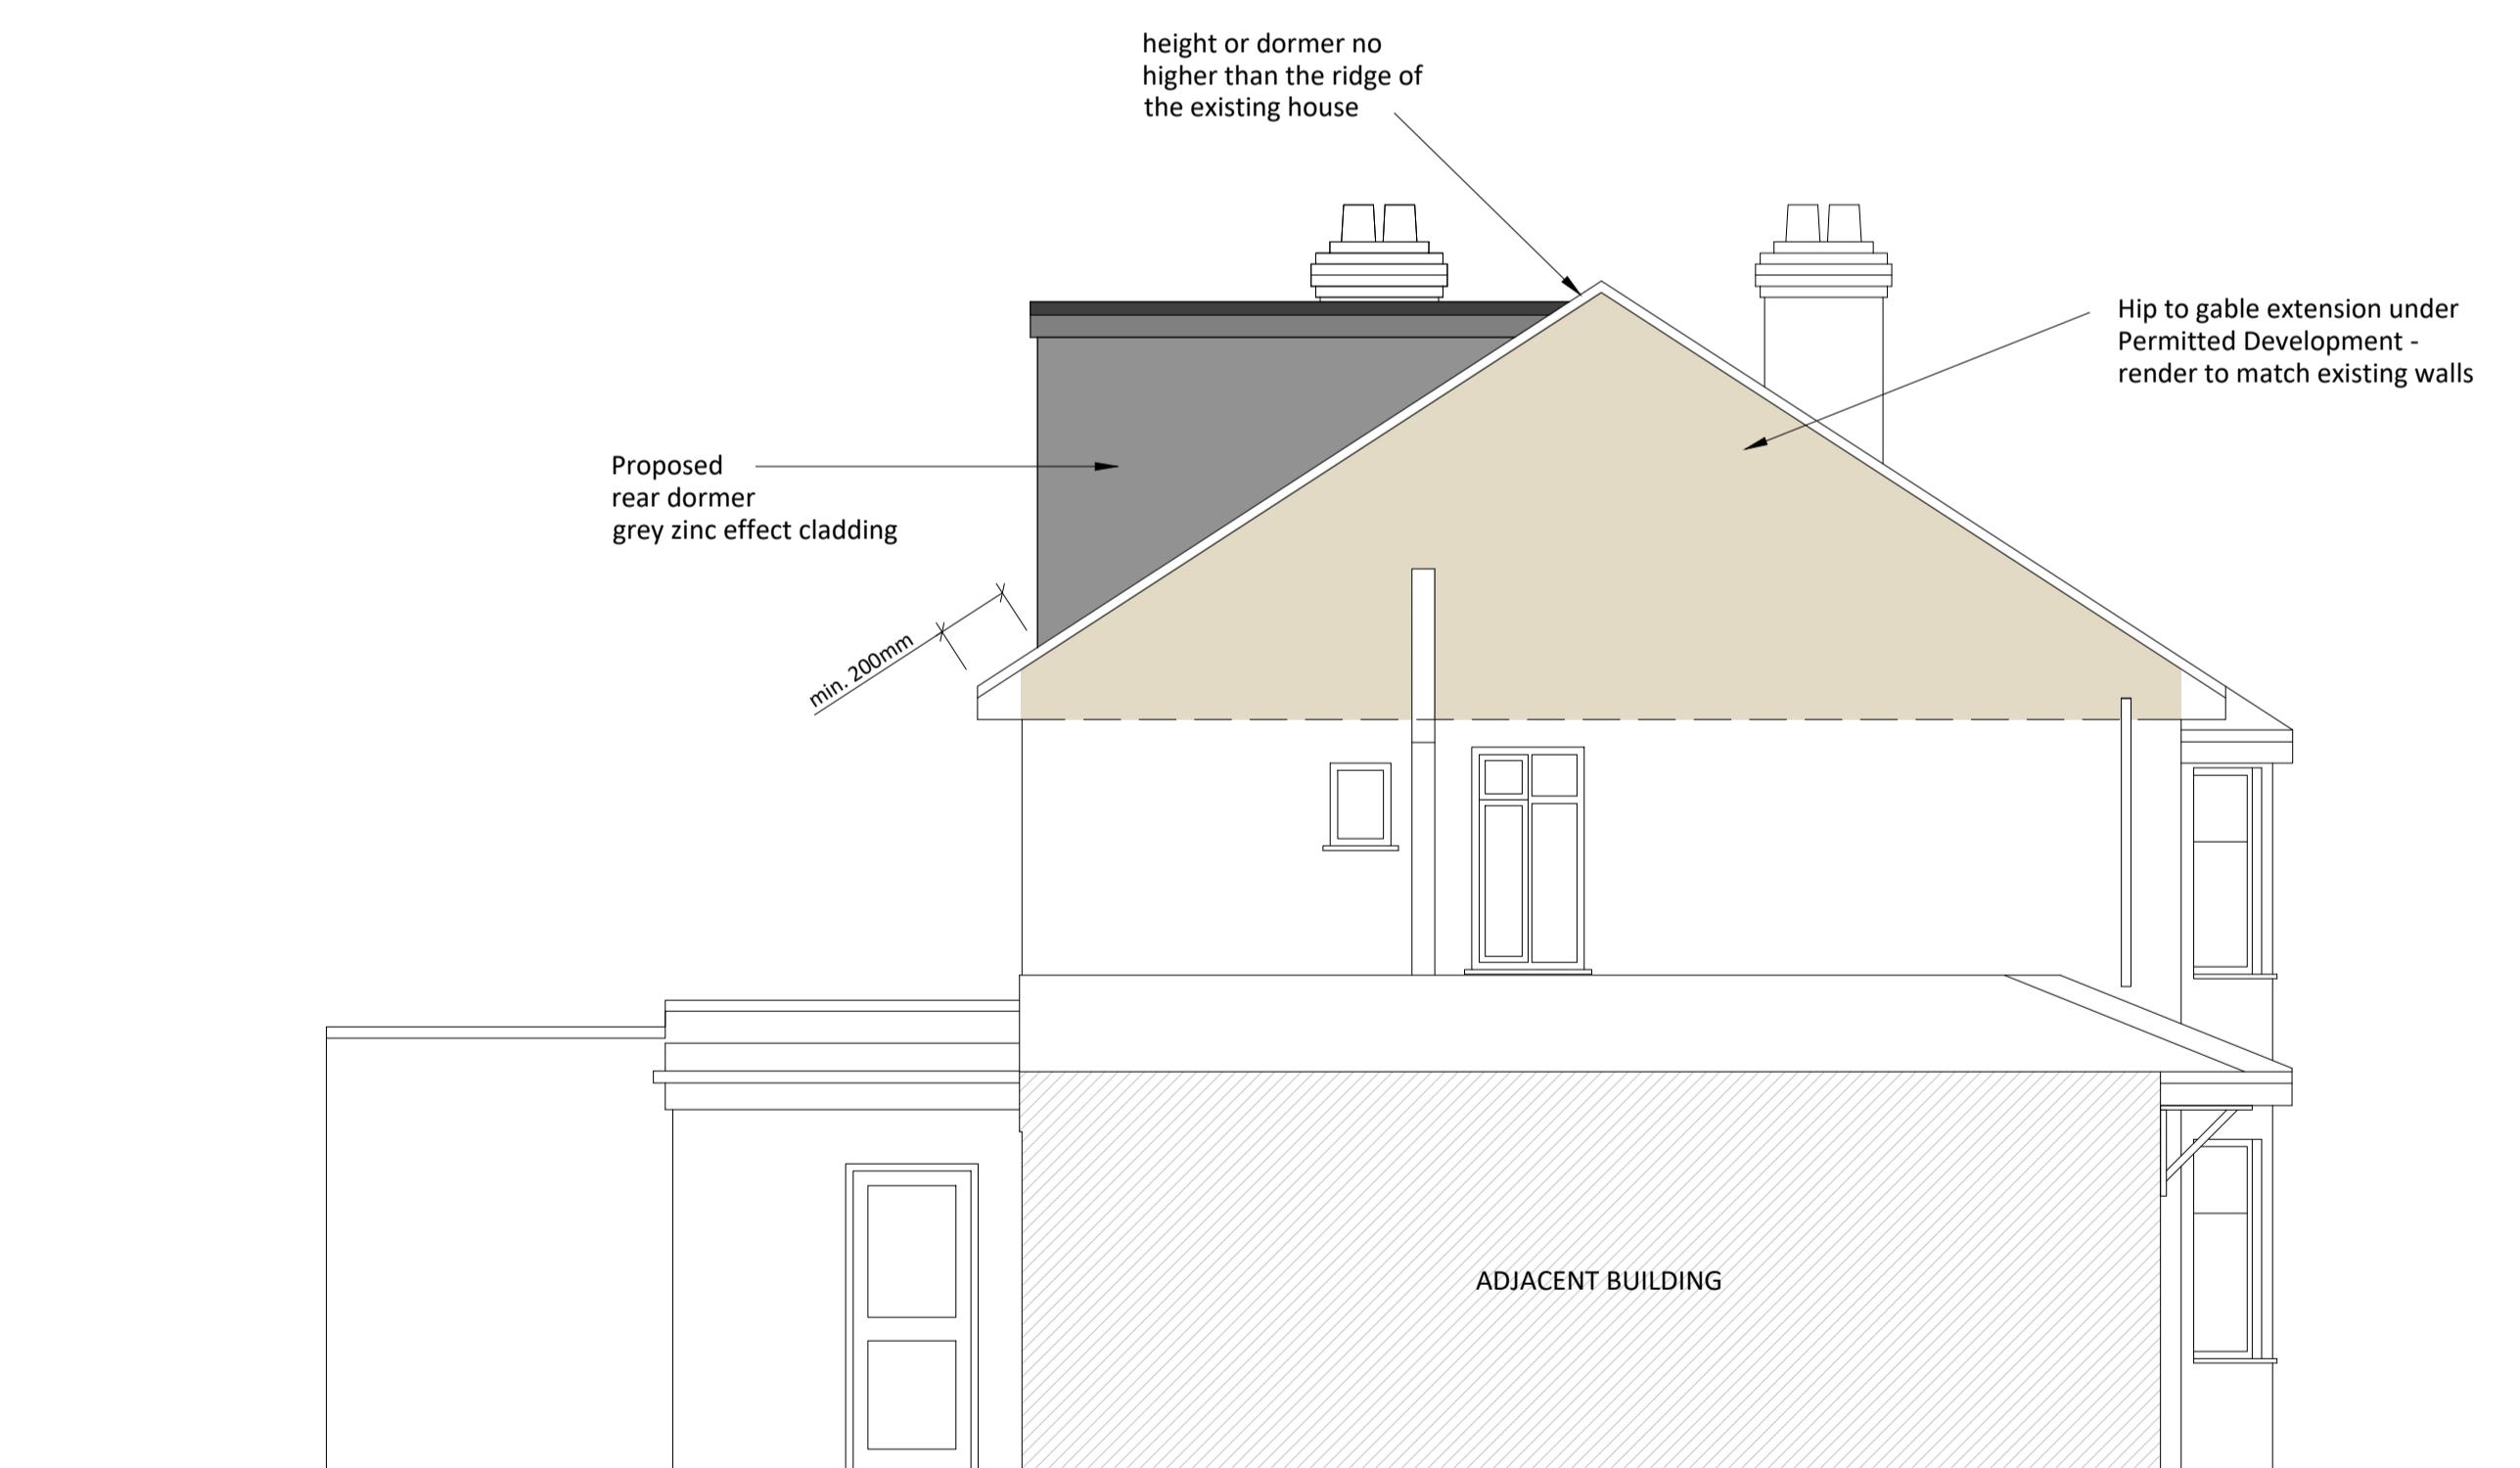

SIDE ELEVATION - PROPOSED

0 1.0 2.0 3.0 4.0 5.0m