





FRONT ELEVATION - PROPOSED

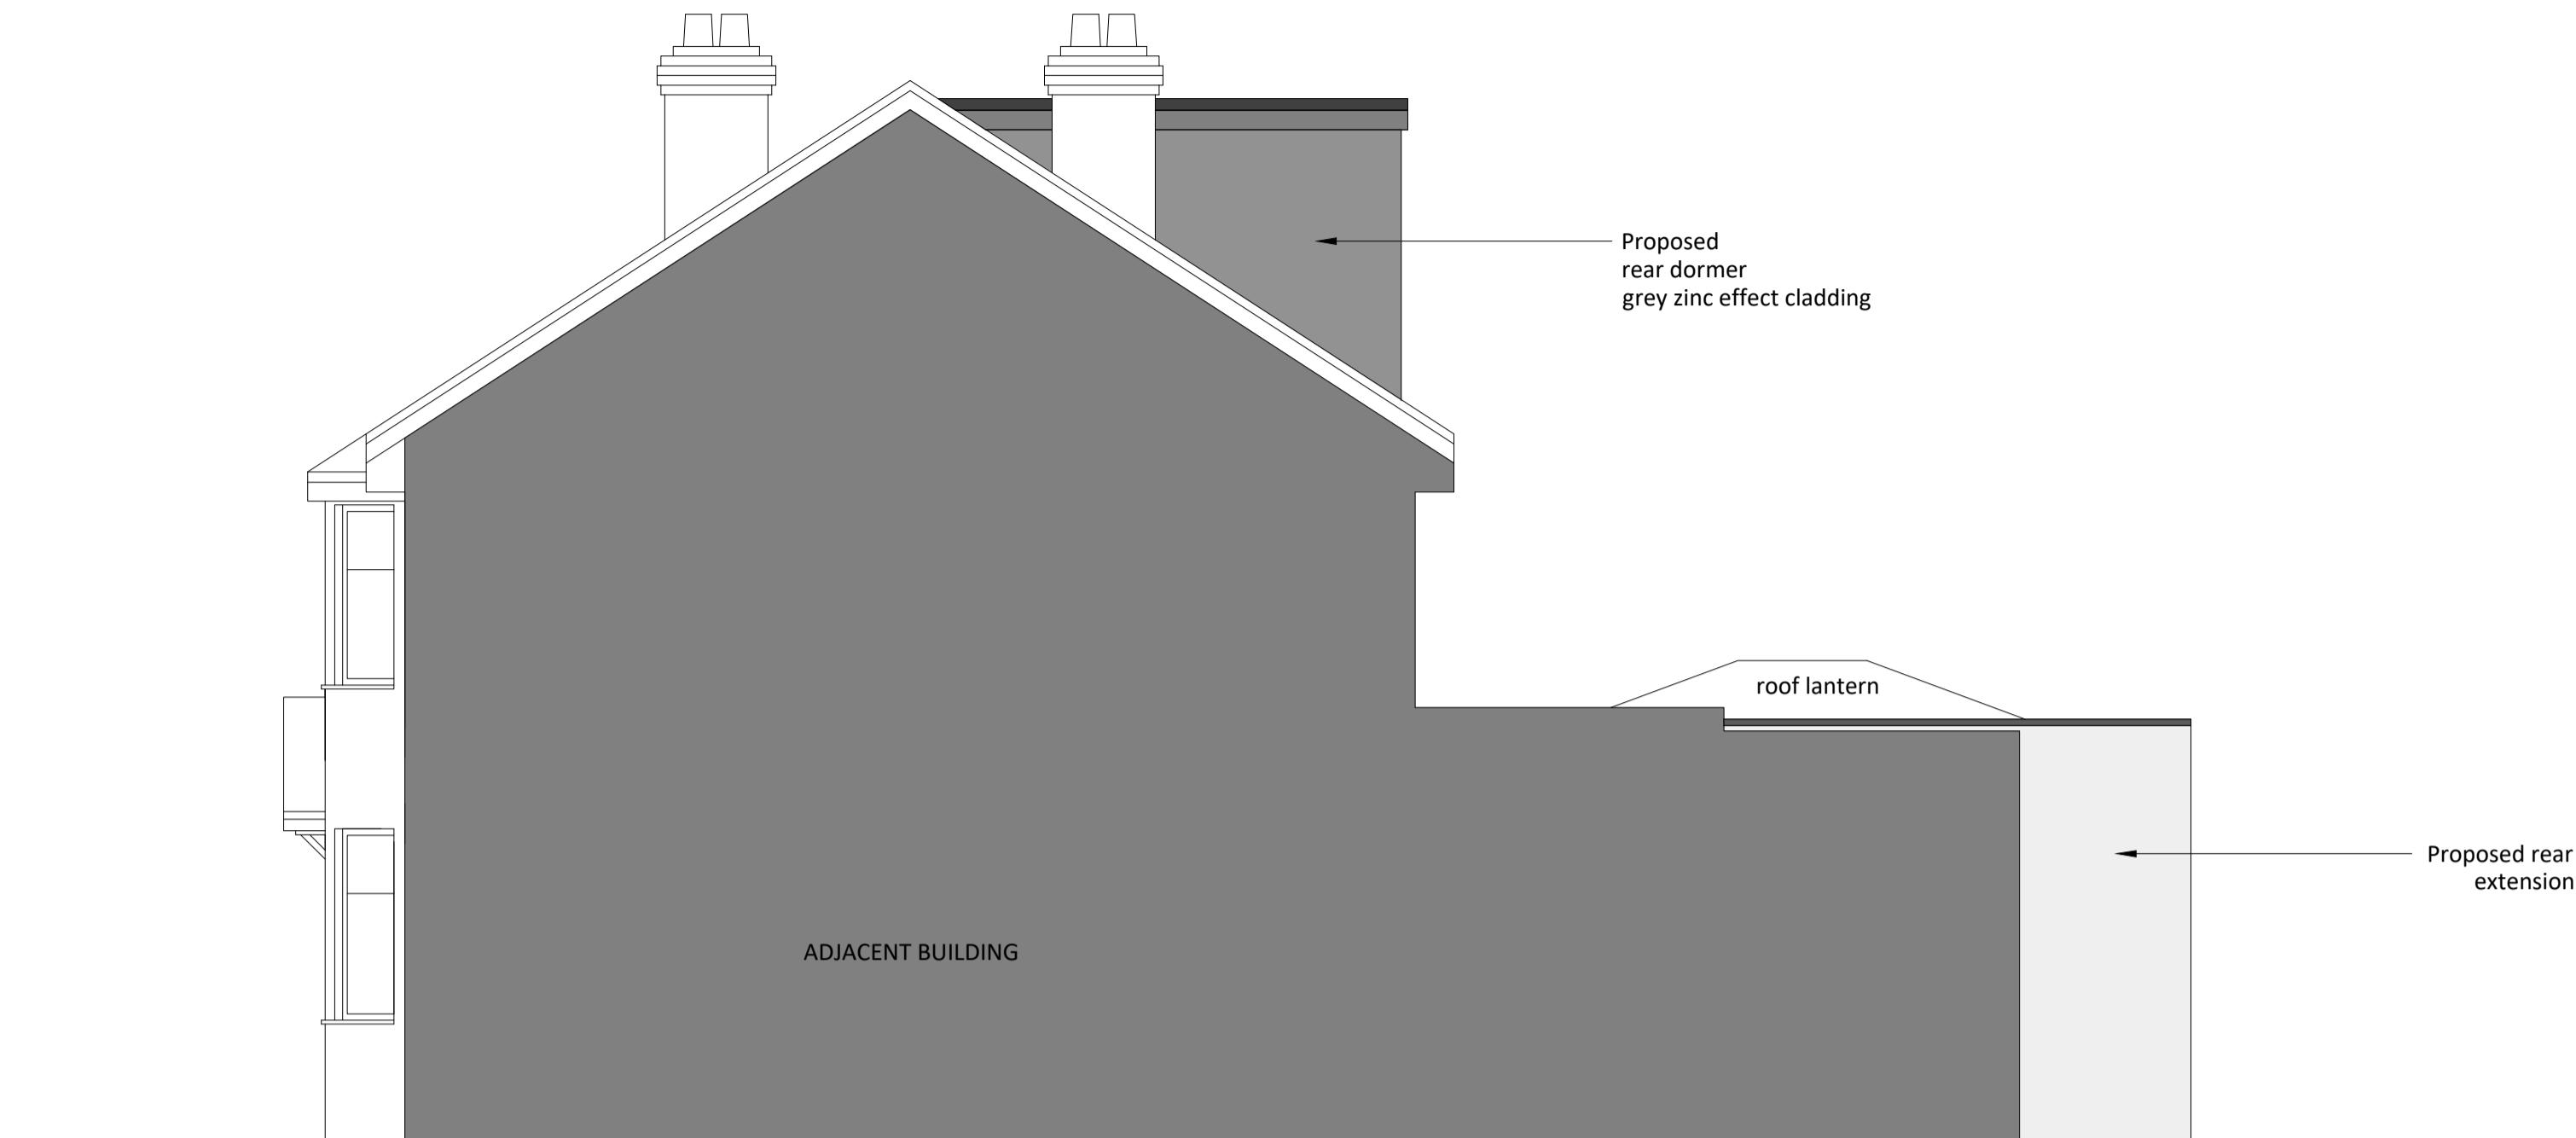

SIDE ELEVATION - PROPOSED



REAR ELEVATION - EXISTING

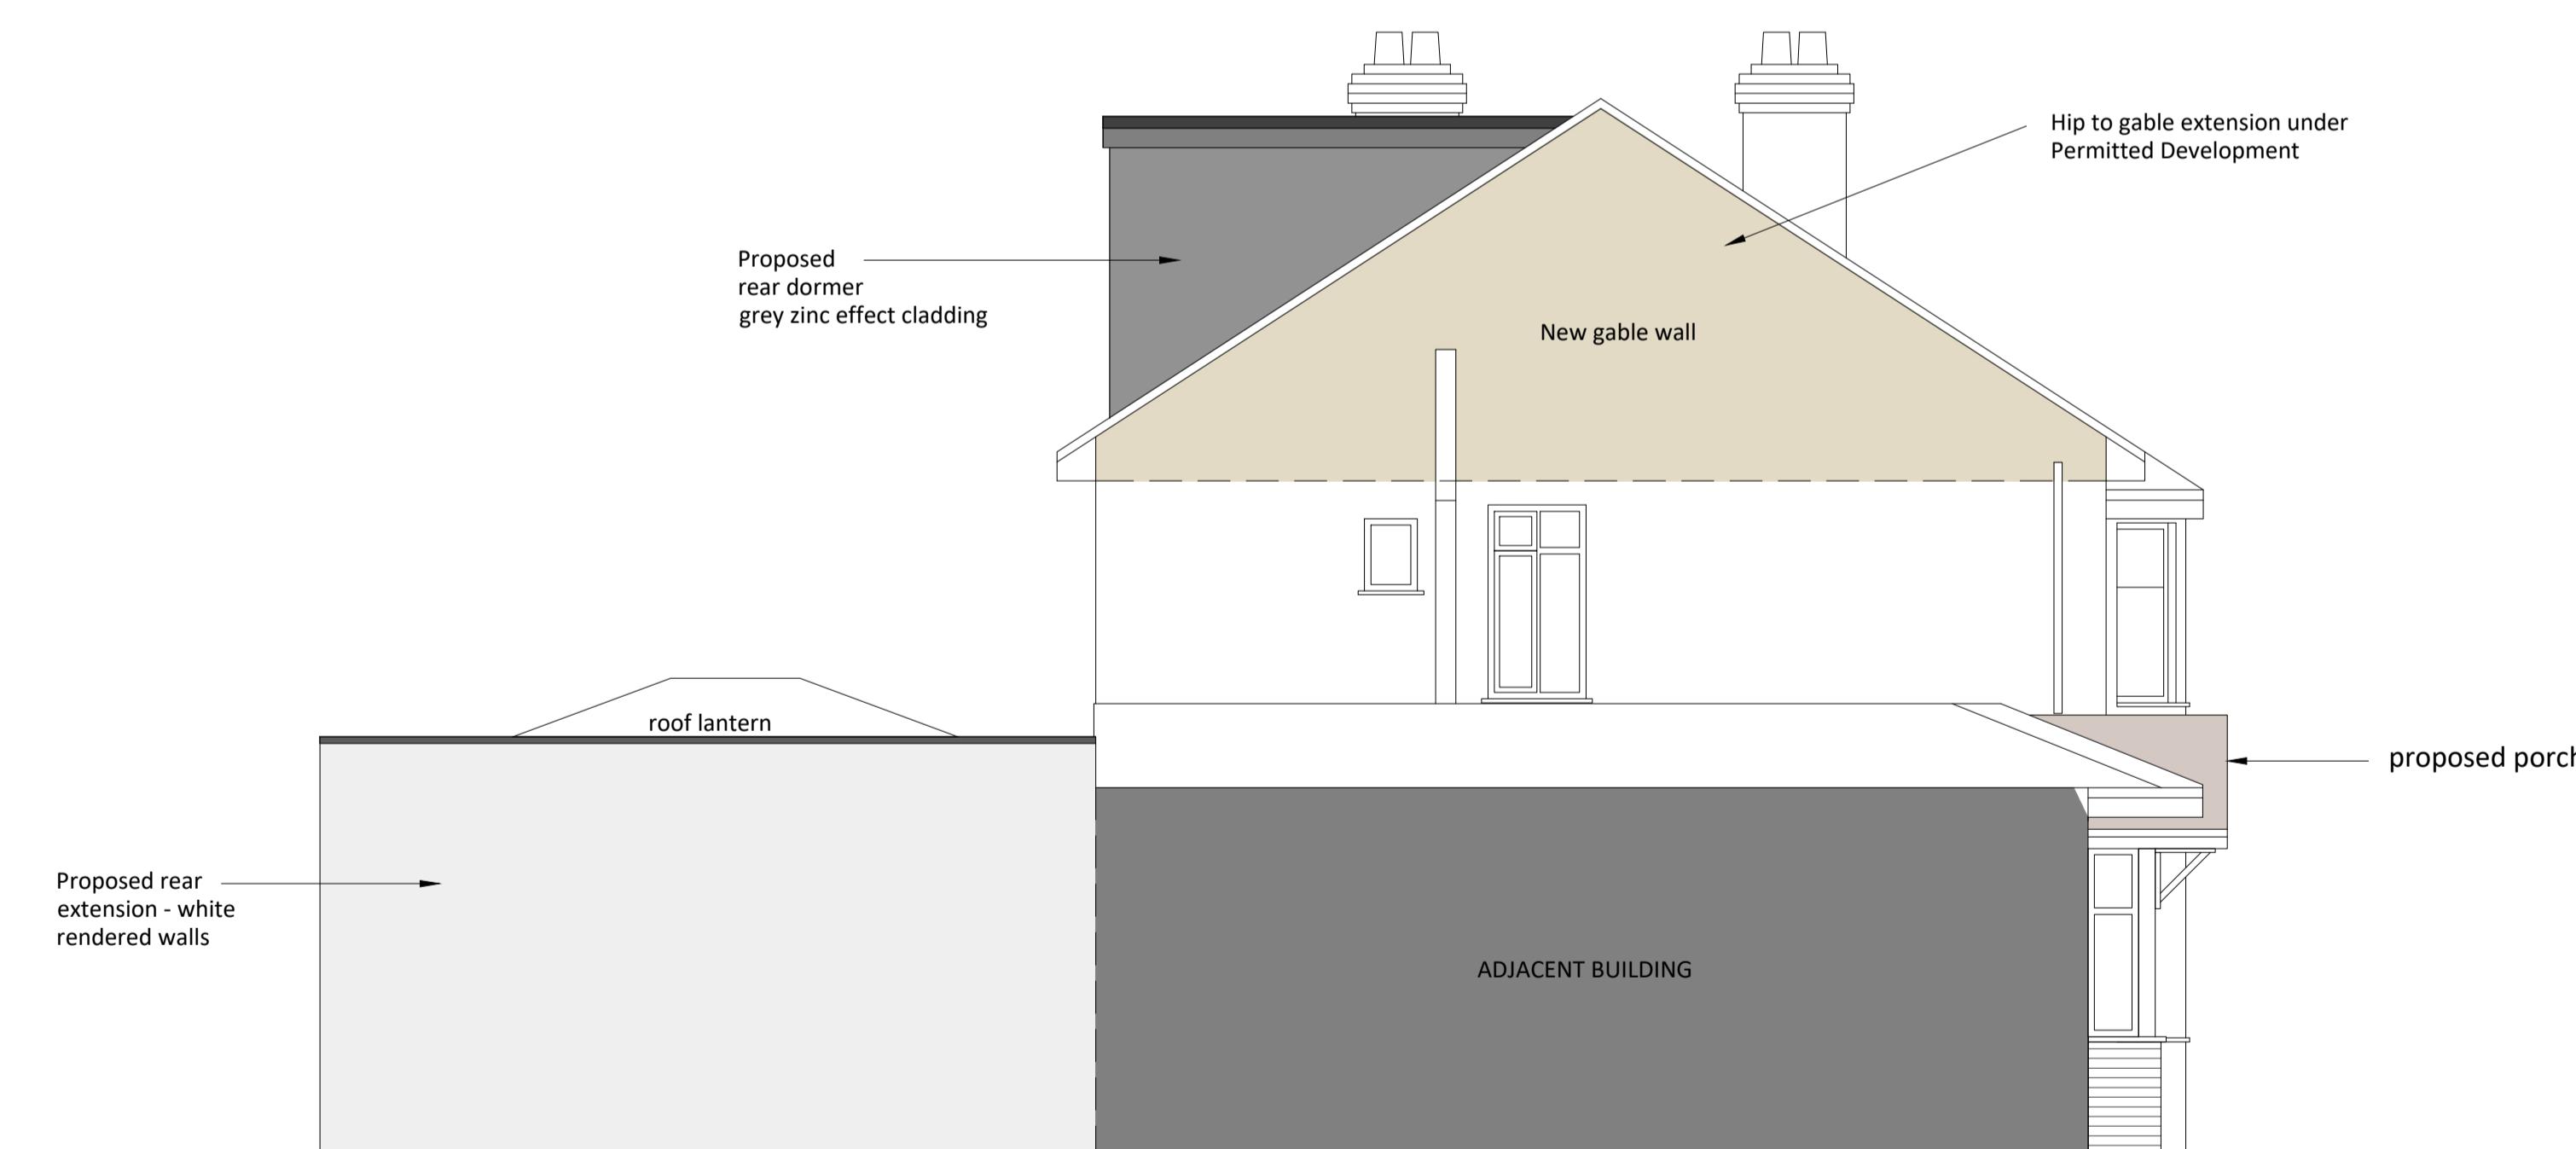

SIDE ELEVATION - PROPOSED