




FRONT ELEVATION - PROPOSED

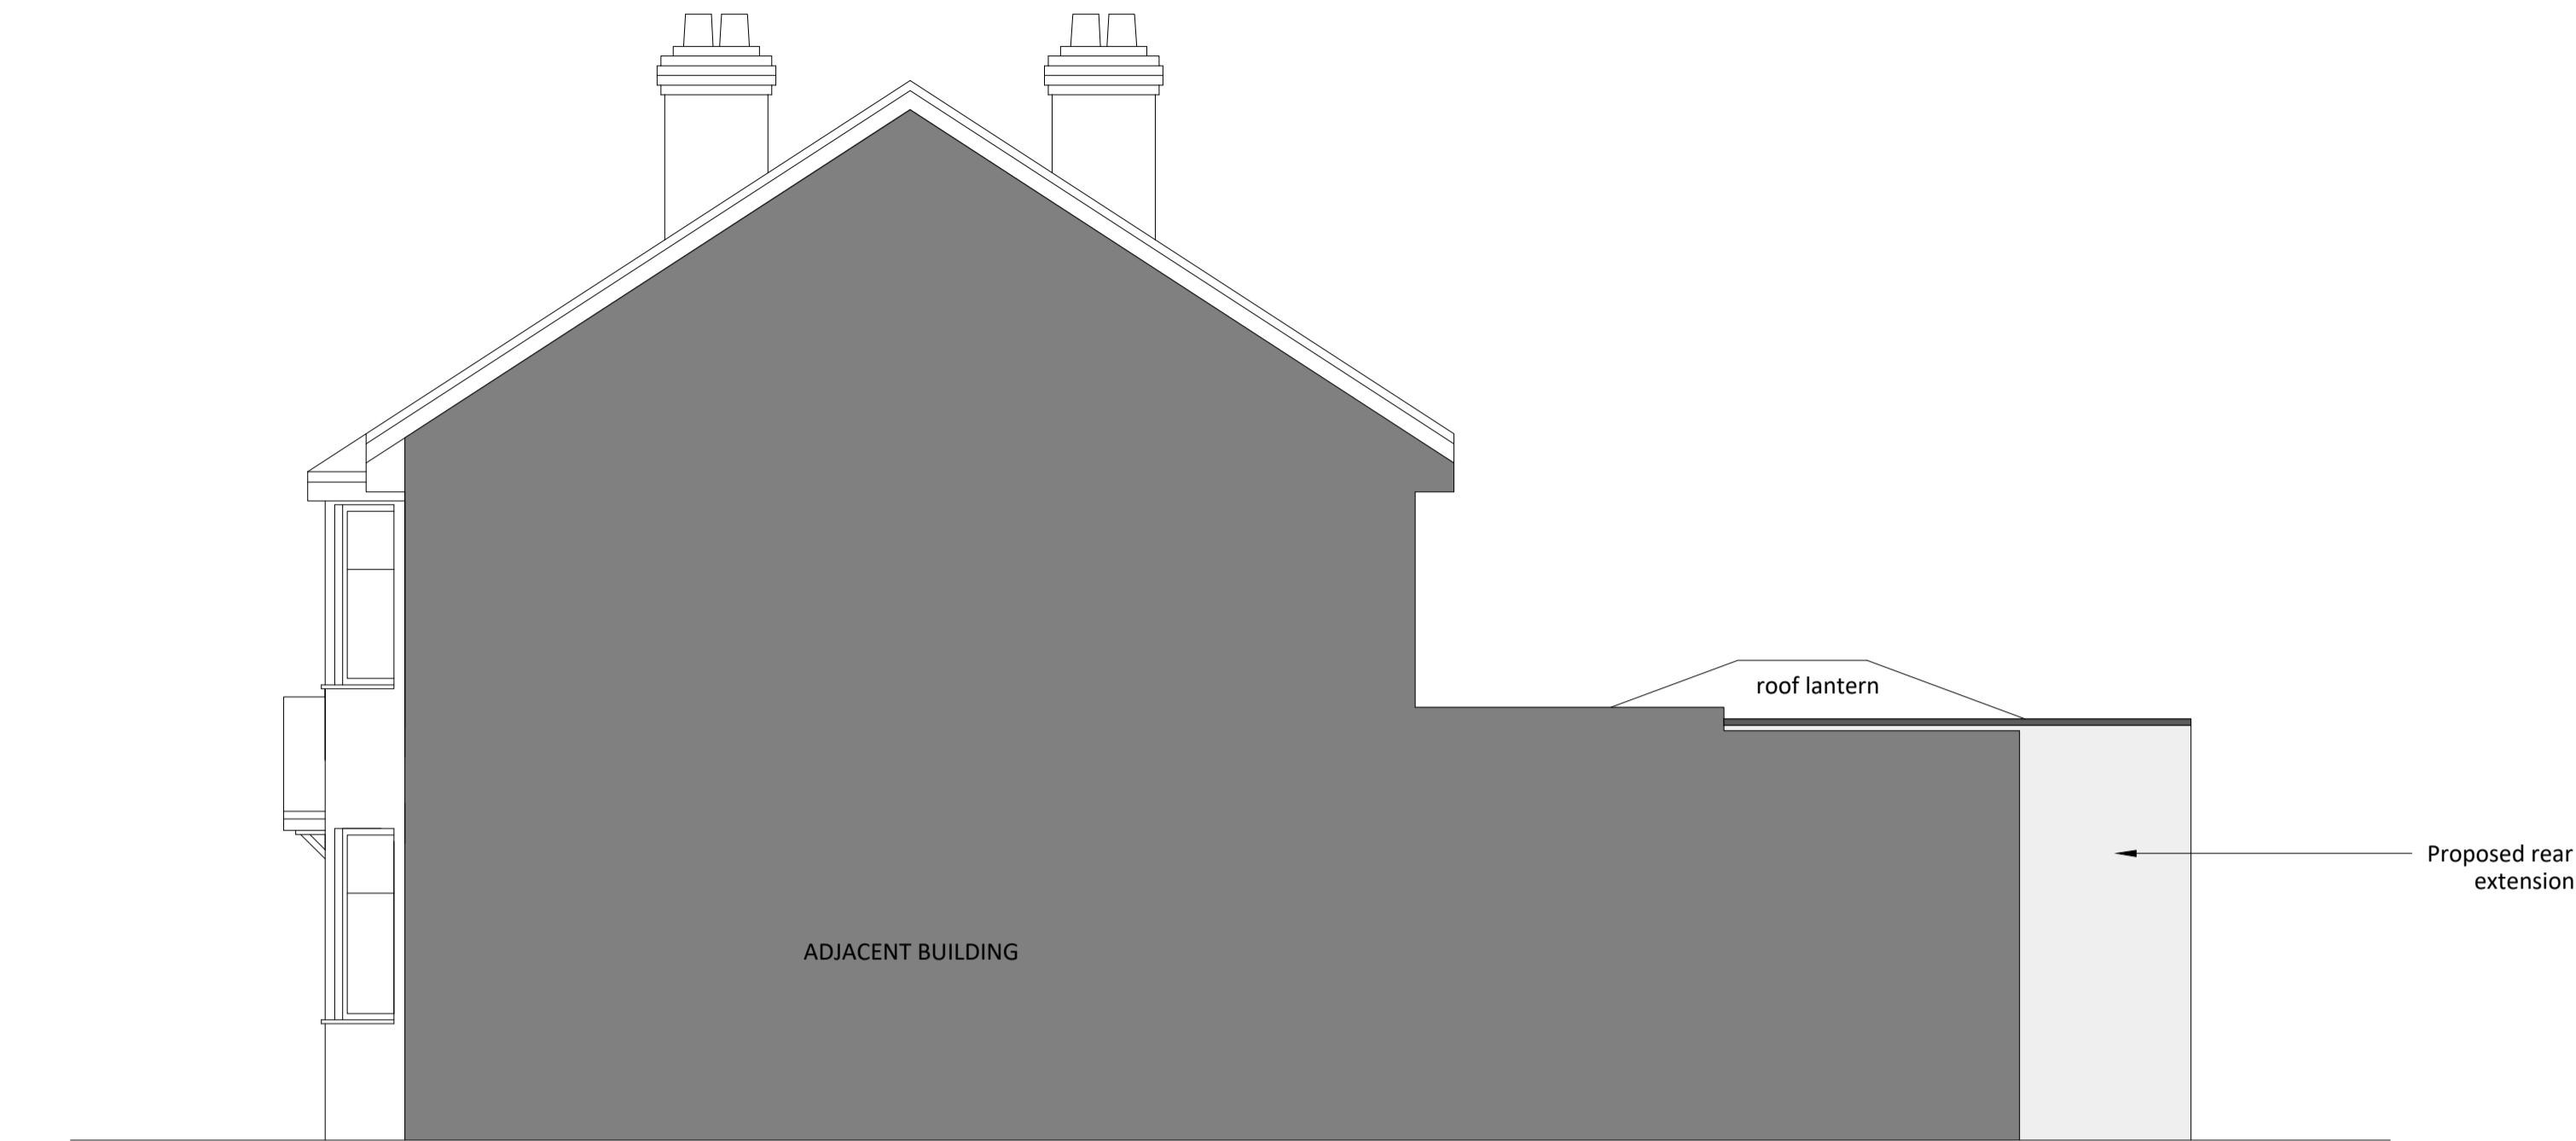

SIDE ELEVATION - PROPOSED



REAR ELEVATION - PROPOSED



SIDE ELEVATION - PROPOSED