


0m 1 2 3 4 5m 10m 20m

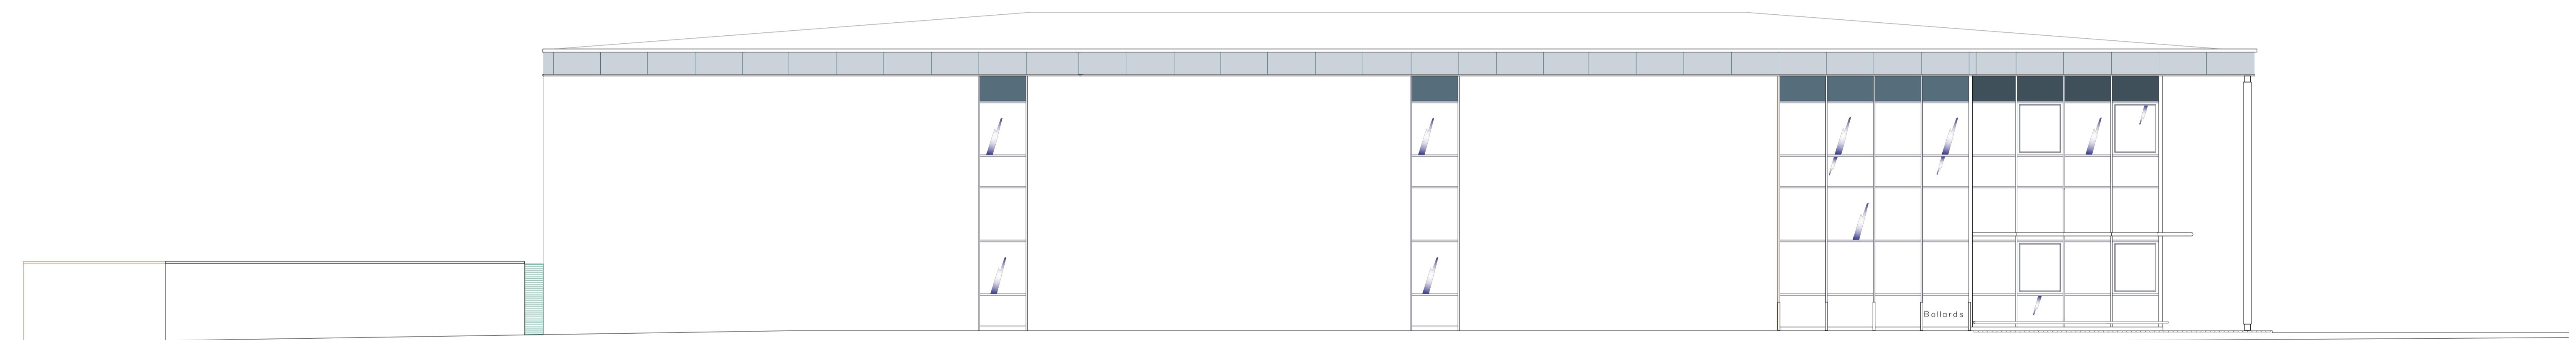

No. 203
EXISTING WEST ELEVATION

203 Riverside Way, Uxbridge.
1:100 @ A1

WEST ELEVATION

EXISTING

Rev	Description	Date	By	Chkd
	4 Longwalk Stockley Park Uxbridge Middlesex UB11 1FE T +44 (0)20 8759 4141 F +44 (0)20 8897 4731			
	JLL <i>Real value in a changing world</i> www.joneslanglasalle.com			
	Client	1:100 @ A1 Detail		
	Project	203 Riverside Way Uxbridge UB8 2YF	Date	16.05.25
			By	Checked P.J.
	Description	EXISTING WEST ELEVATION	Job	
			Drg	rev 203RW.EX.ELE.03

THIS DRAWING IS PROTECTED BY COPYRIGHT. IT MAY NOT BE REPRODUCED IN ANY FORM OR BY ANY MEANS FOR ANY PURPOSE, WITHOUT GAINING PRIOR WRITTEN PERMISSION FROM JONES LANG LASALLE