


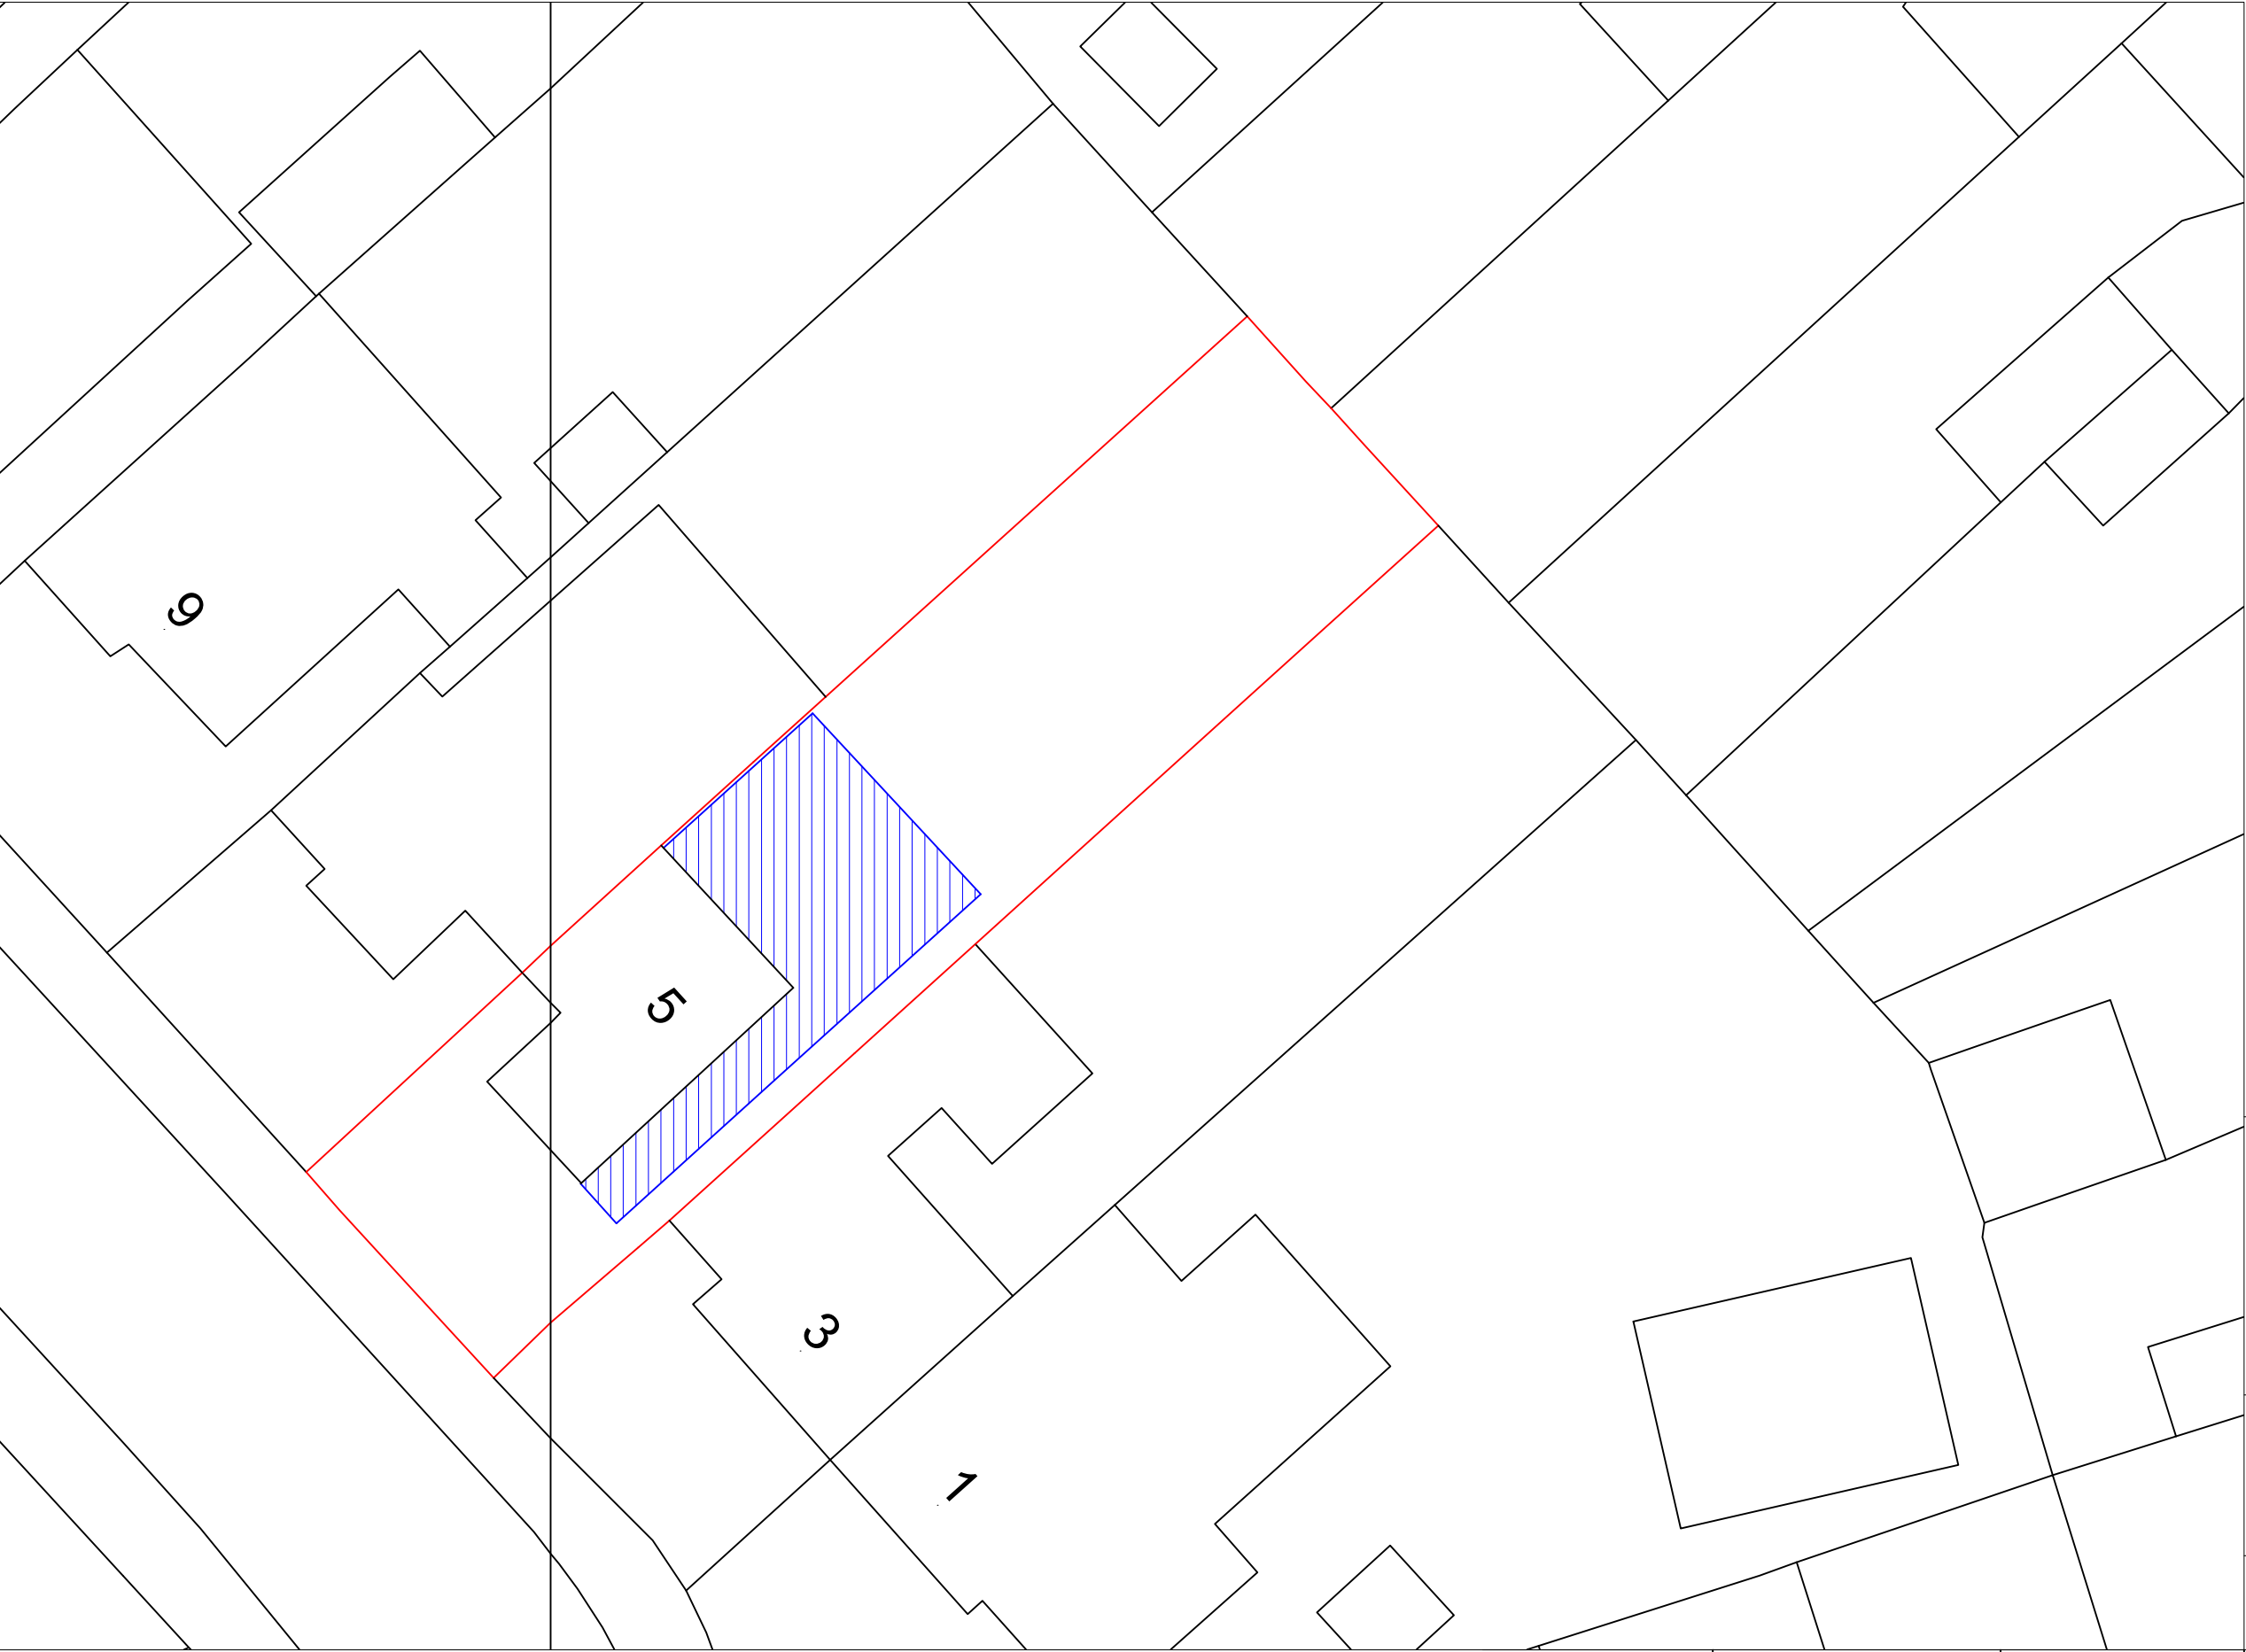

H S PLANNING LTD

HEMEN SUTHAR
CONSULTING ENGINEER
07940222723
hsplanningltd@yahoo.com

REVISION:
FOR PLANNING ONLY

PROPOSAL;
Single storey side to rear
extension, following
demolishing existing garage
and conservatory

SITE:
5 Cranbourne Road
HA6 1JX

DATE: 26/10/2022

BLOCK PLAN
0822/05/Cranb/extn 002

SCALE= 1:200 @ Papersize A3

