


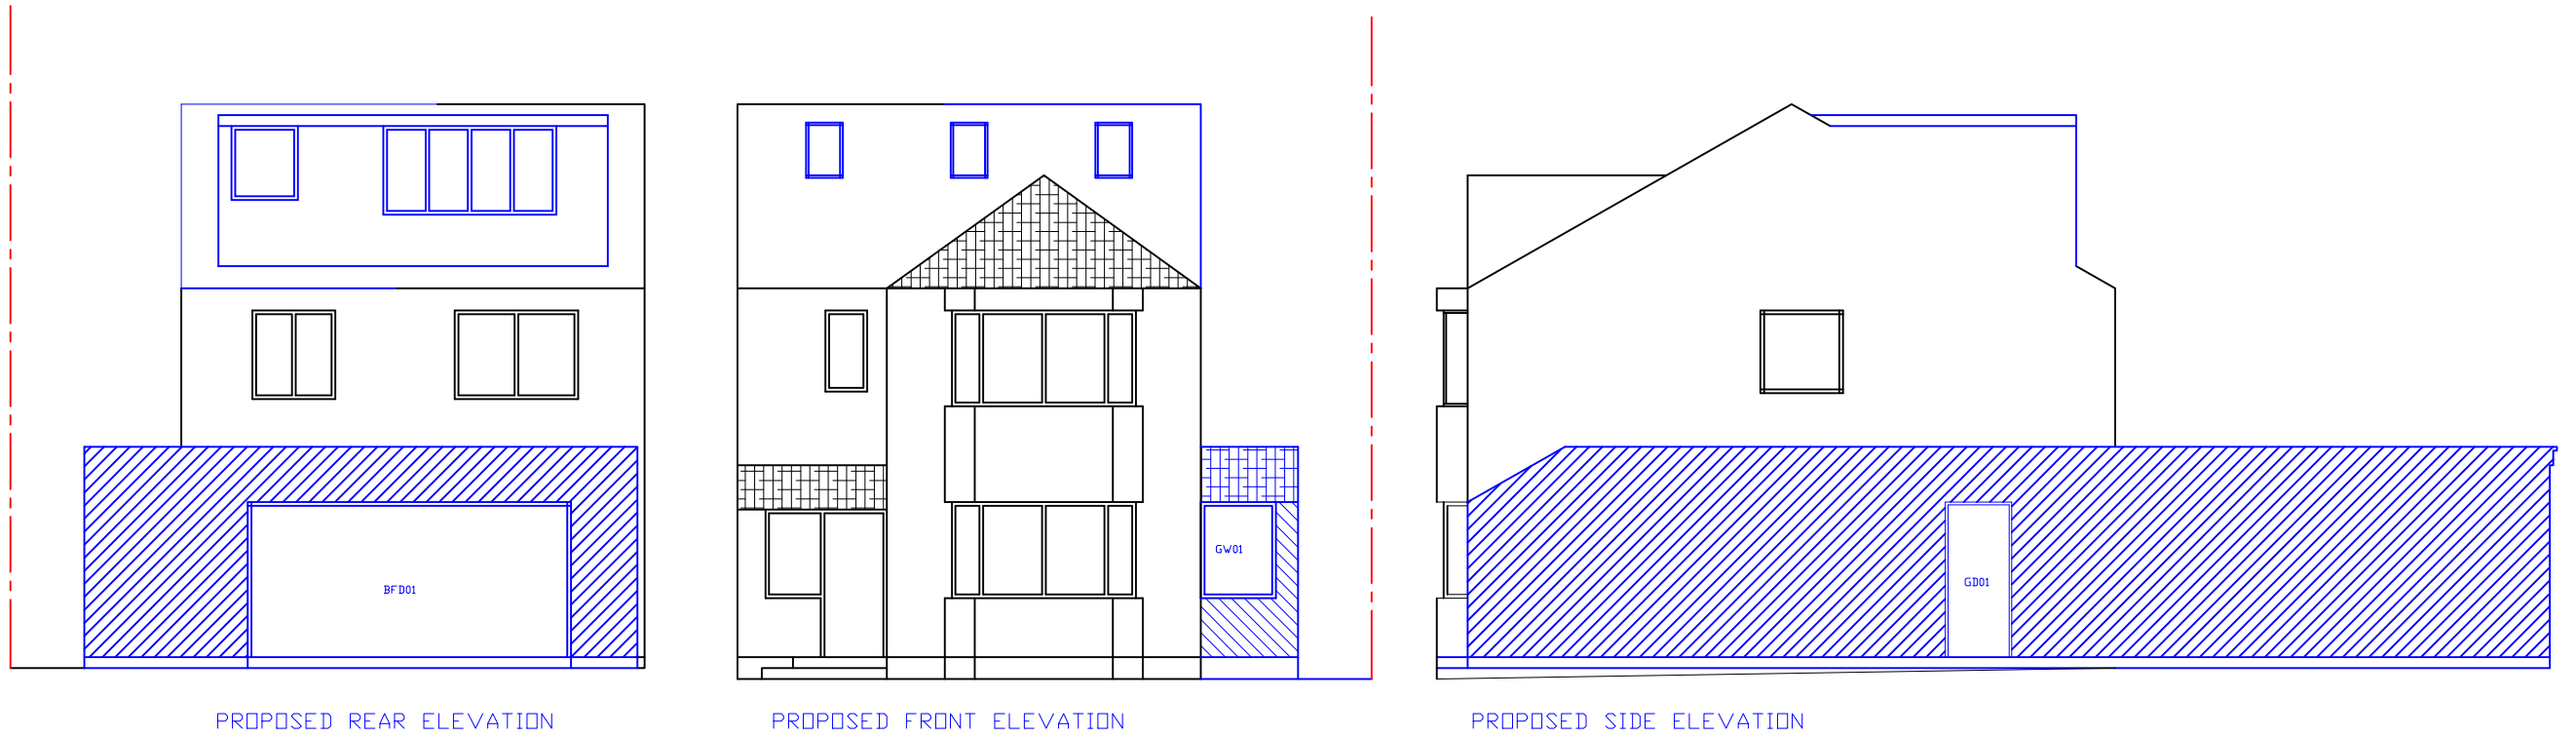

SCALE= 1:100 @ Papersize A3



H S PLANNING LTD

HEMEN SUTHAR
CONSULTING ENGINEER
07940222723
hsplanningltd@yahoo.com

PROPOSAL;
Single storey side to rear
extension following
demolishing of existing
garage and conservatory

REVISION:
FOR PLANNING ONLY

DATE: 26/10/2022

SITE:
5 Cranbourne Road
HA6 1JX

PROPOSED ELEVATION PLAN
0822/05/Cranb/extn 006