


NORTH

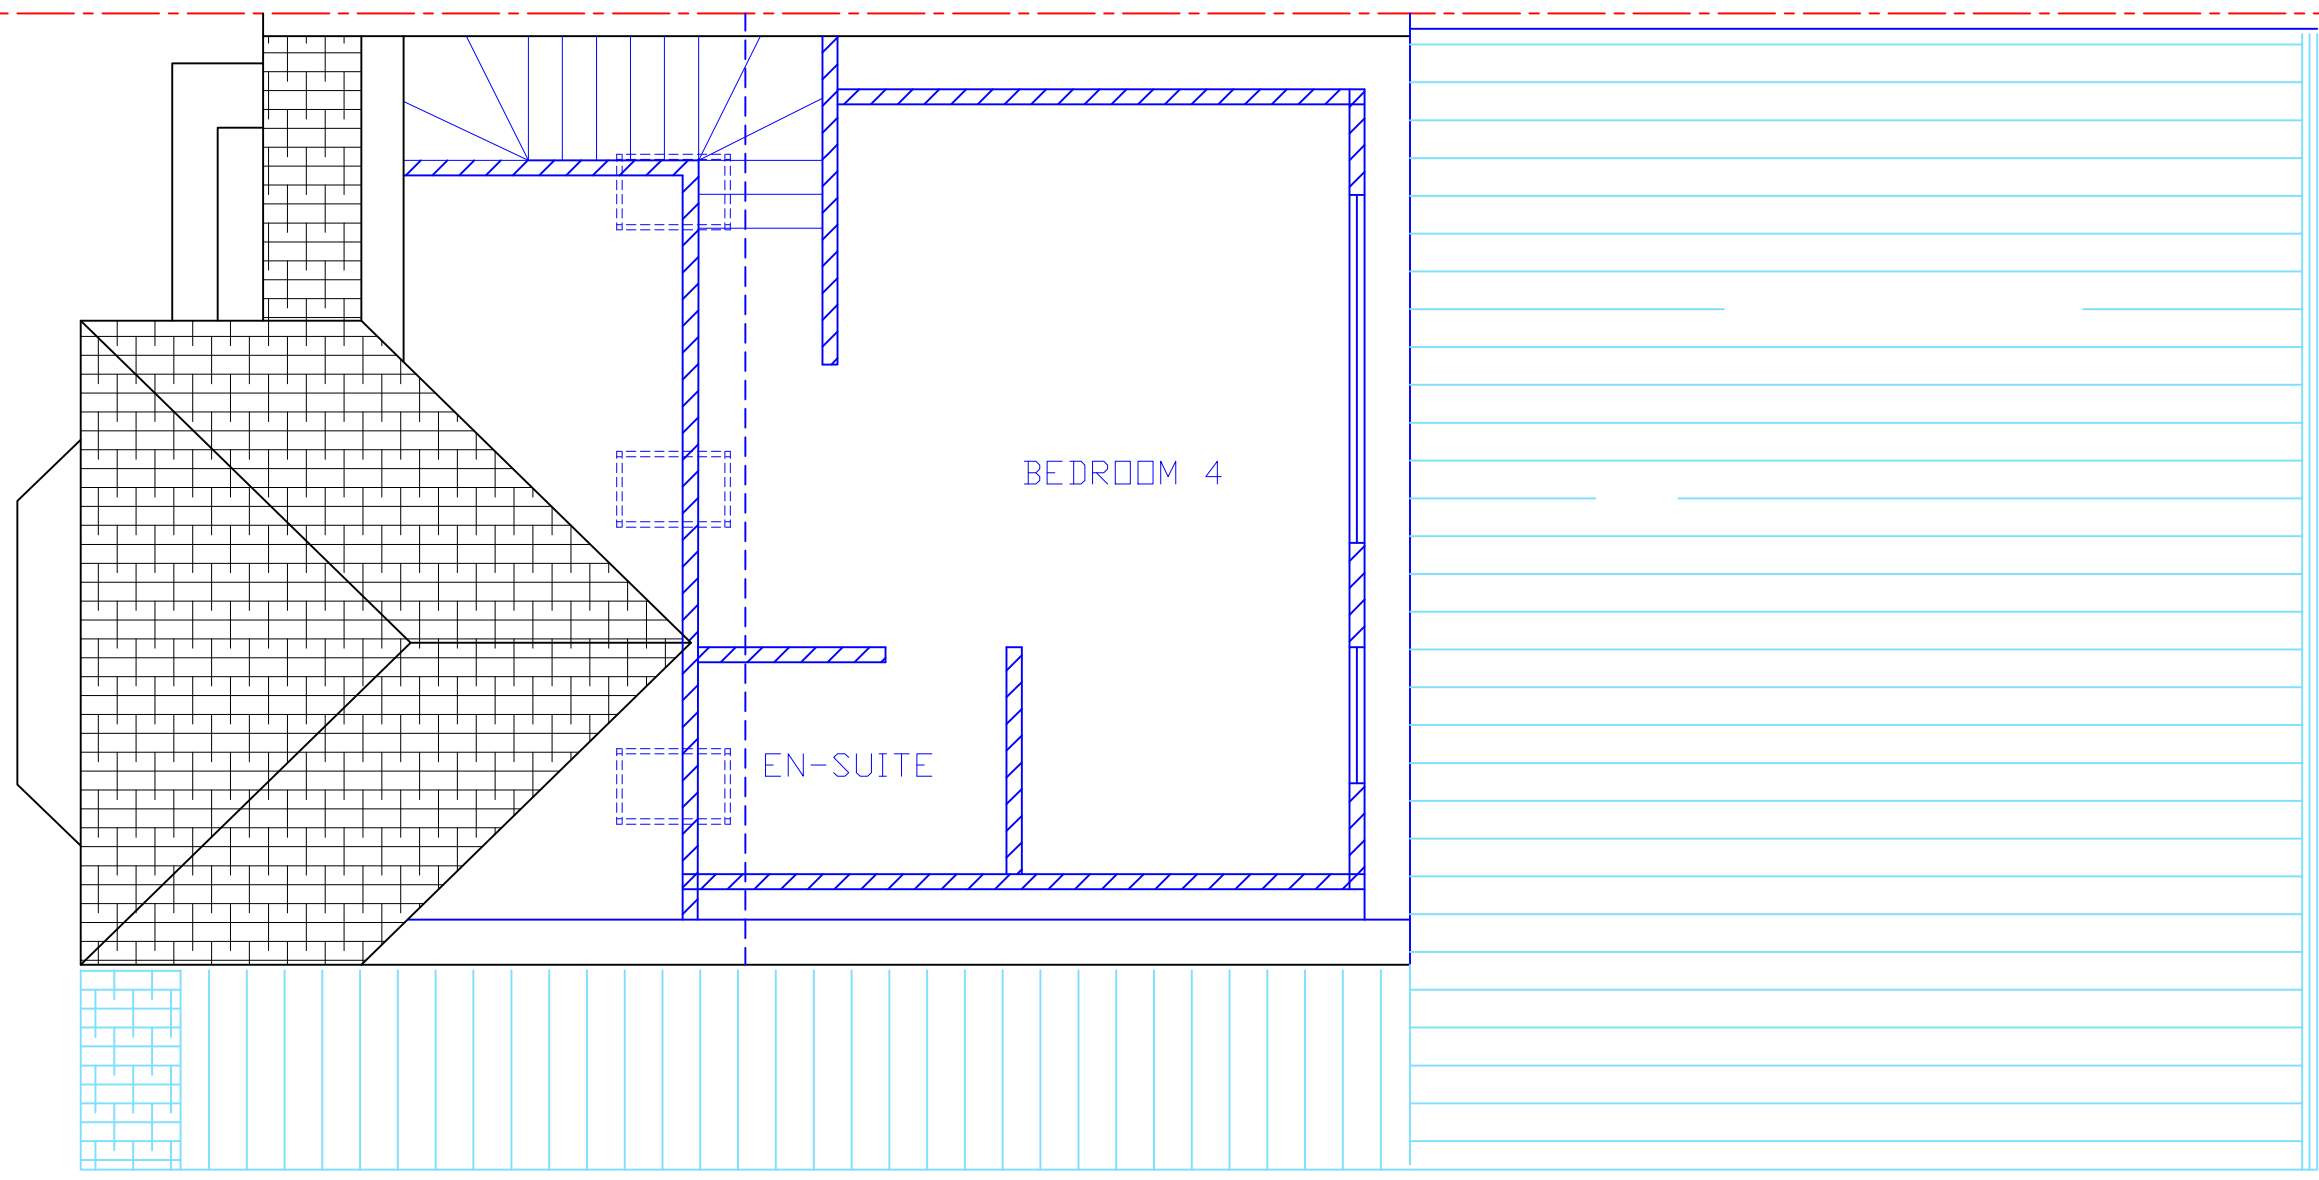

PROPOSED LOFT PLAN

H S PLANNING LTD

HEMEN SUTHAR
CONSULTING ENGINEER
07940222723
hsplanningltd@yahoo.com

REVISION:
FOR PLANNING ONLY

PROPOSAL;
Single storey side to rear
extension following
demolishing of existing
garage and conservatory

SITE:
05 Cranbourne Road

DATE: 29/01/2023

PROPOSED FLOOR PLANS
0123/05/Cranbourne/Plan/005

SCALE - 1:50 @ A3

