


8 Lodge Close, UXBRIDGE UB8 2ES

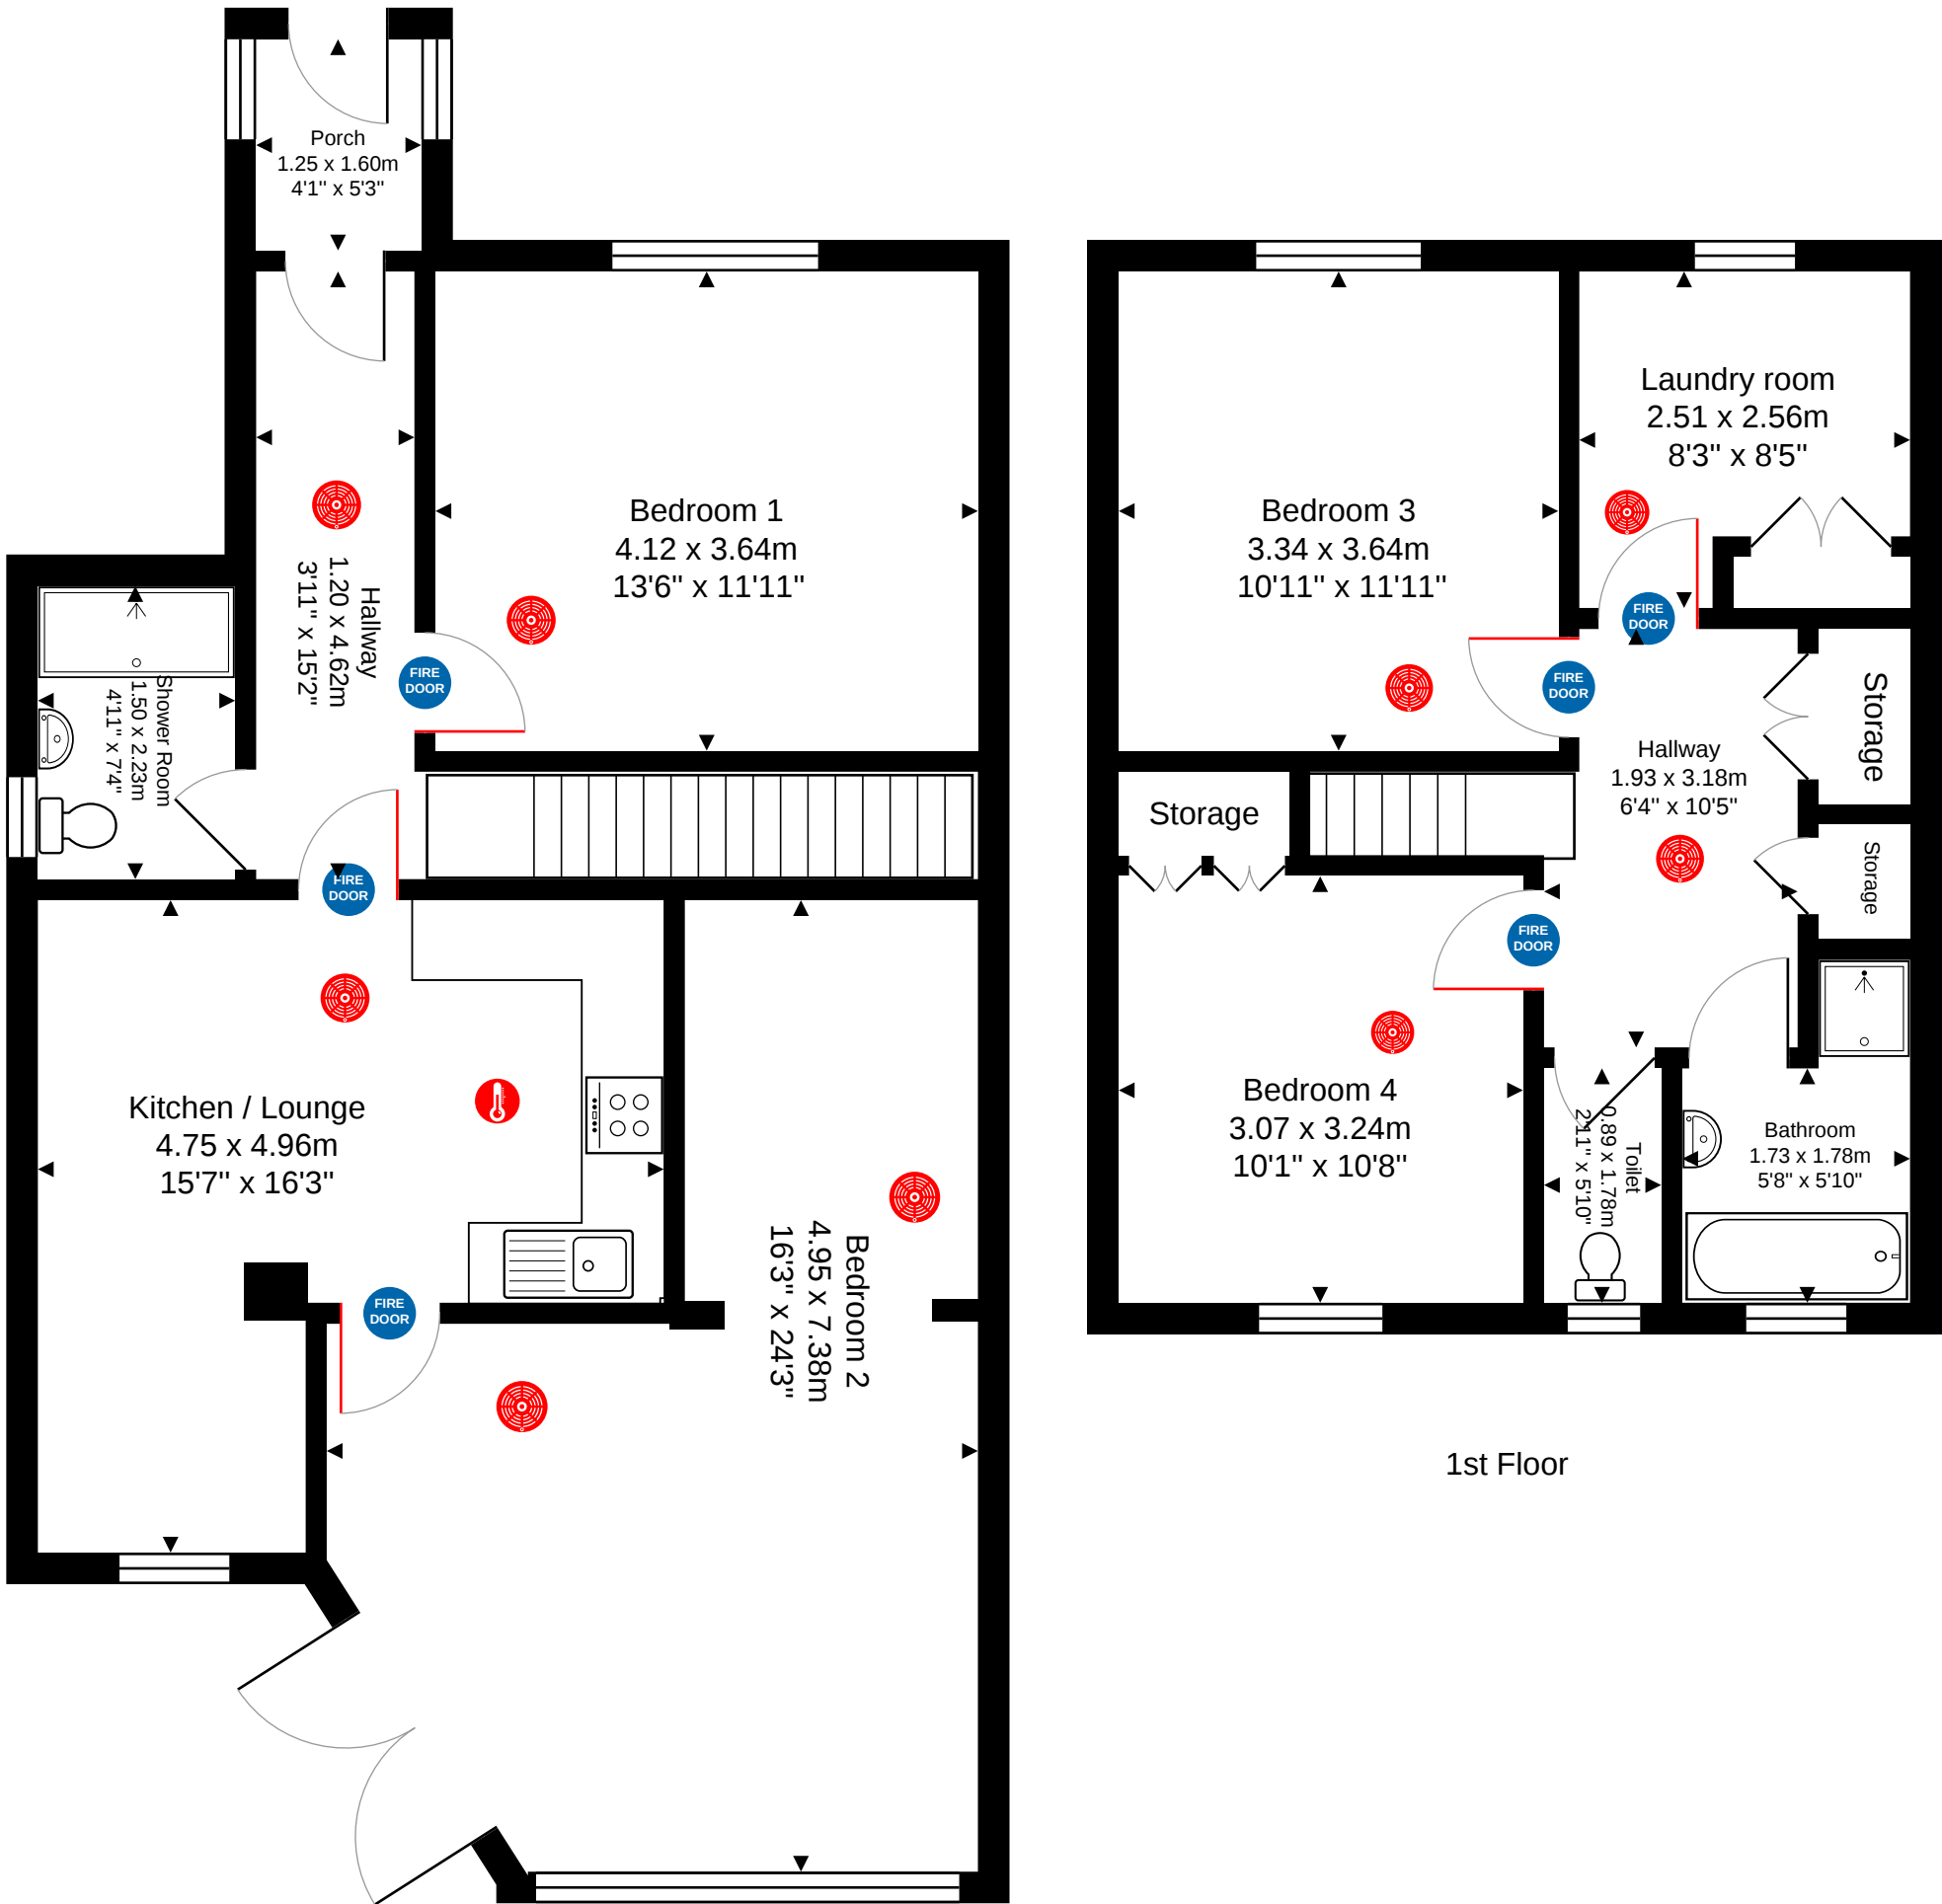

Ground Floor



Somke Alarm



Heat Detector

Total Area: 125.0 m² ... 1346 ft² 1:100 MM

All measurements are approximate and for display purposes only.

Made By Frank T 07540 771670