




Note: This Drawing is for planning purpose and should not be used for construction.  
 All dimensions should be confirmed on site and any deviation should be reported back to designer.

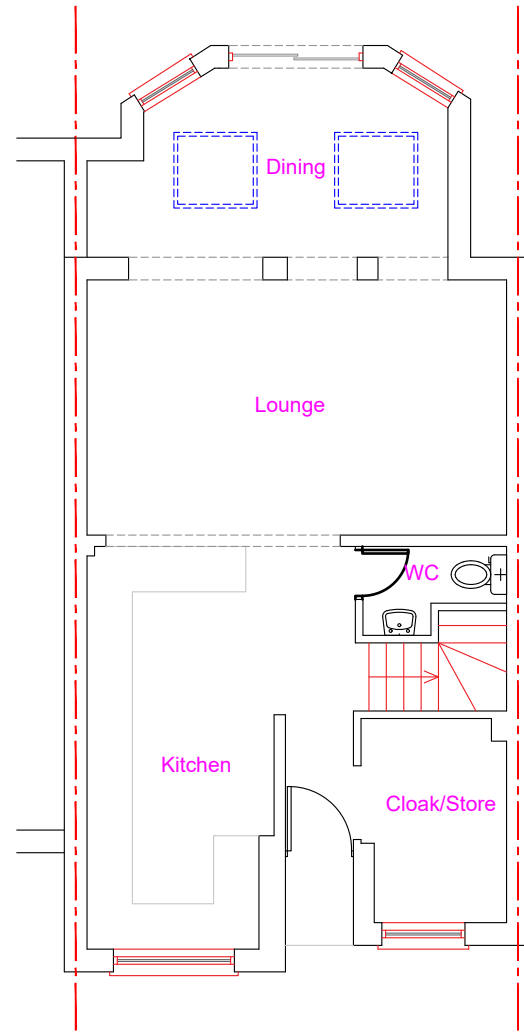

Existing Ground Floor Layout

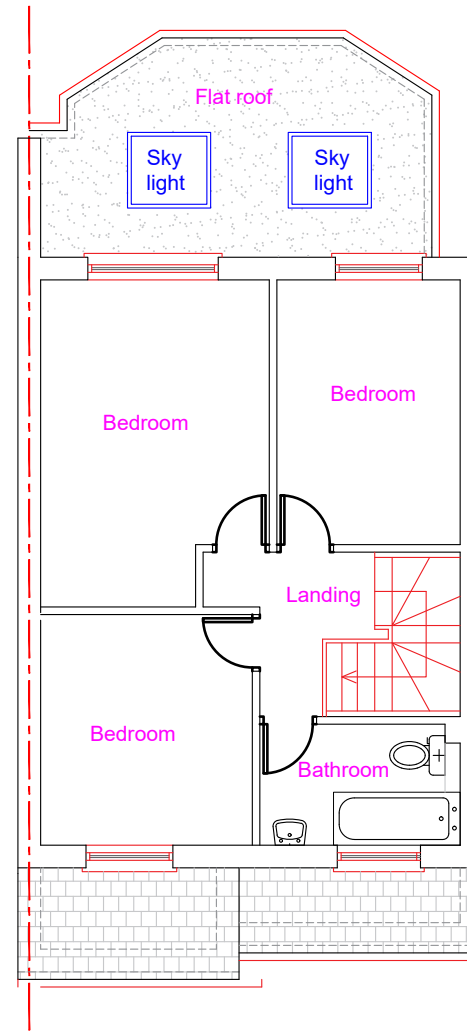

Existing First Floor Layout

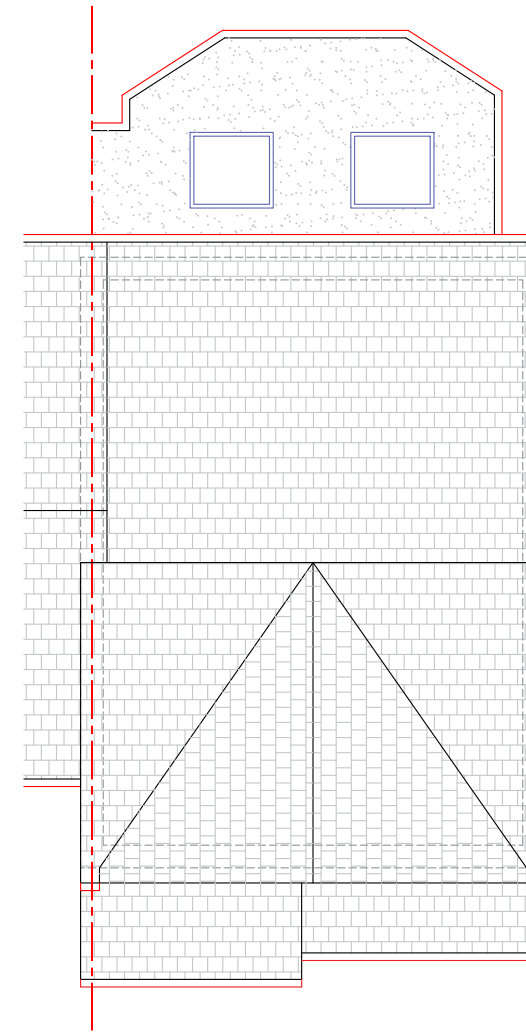

Existing Roof Layout

**Proposed Development:**  
Loft Extension

**Site Address:**  
22 Regents Close  
Hayes  
UB4 8JY

**Revisions:**

Rev	Date	Description
A	11/03/2026	

**Drawing Description:**  
Existing Floor Layouts

**Drawing No:**  
ART/2026/LE22RC/EL

Scale: 1:100  
 Paper Size: A3  
 Sheet No: 1 of 6



ART CONSULTANTS (UK) LTD  
 113 LONG LANE  
 STANWELL  
 TW19 7AL  
 M:07960071377  
 E: ARTCONSULTANTSUK@GMAIL.COM