




Note: This Drawing is for planning purpose and should not be used for construction.  
 All dimensions should be confirmed on site and any deviation should be reported back to designer.

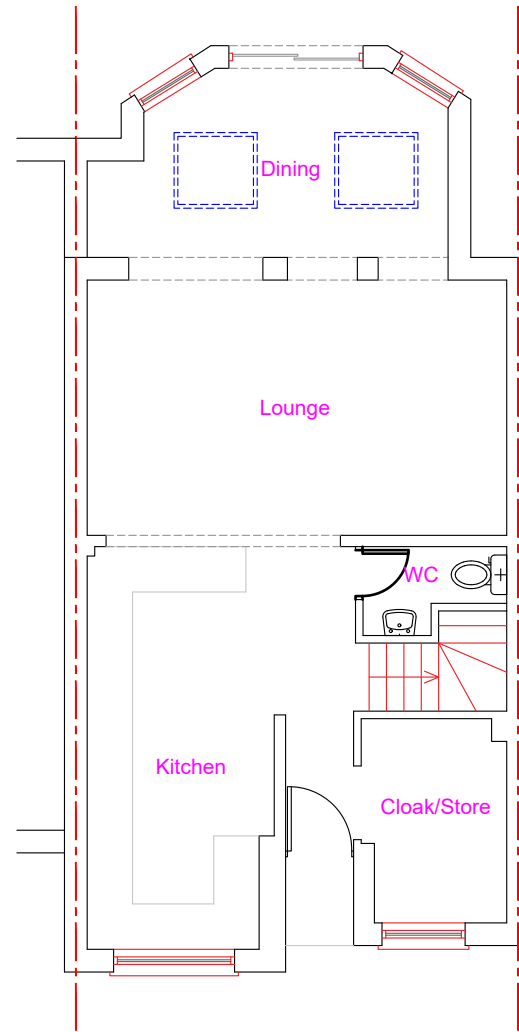


Proposed Ground Floor Layout  
 (NO CHANGE)

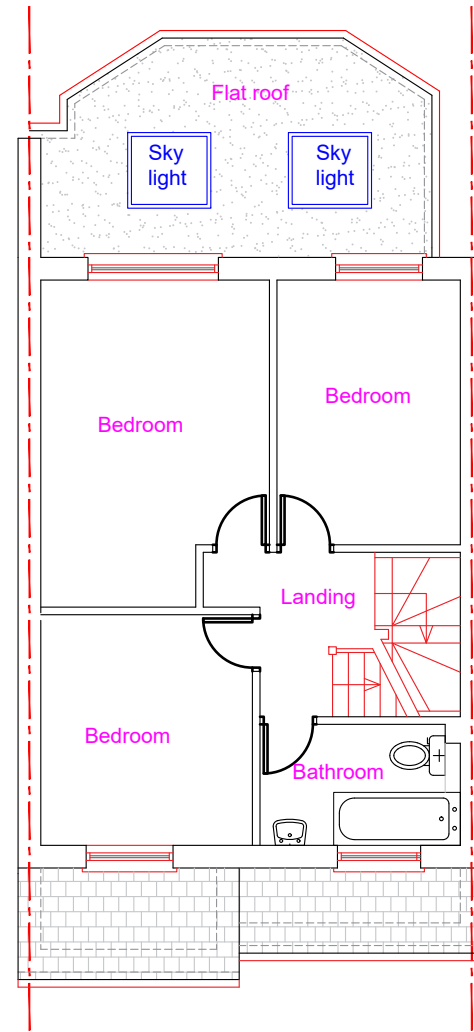

Proposed First Floor Layout

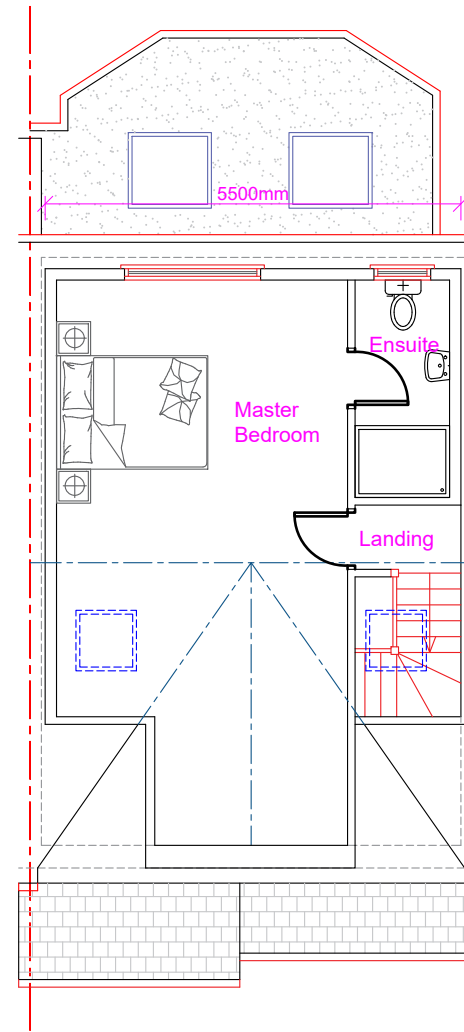

Proposed Second Floor Layout

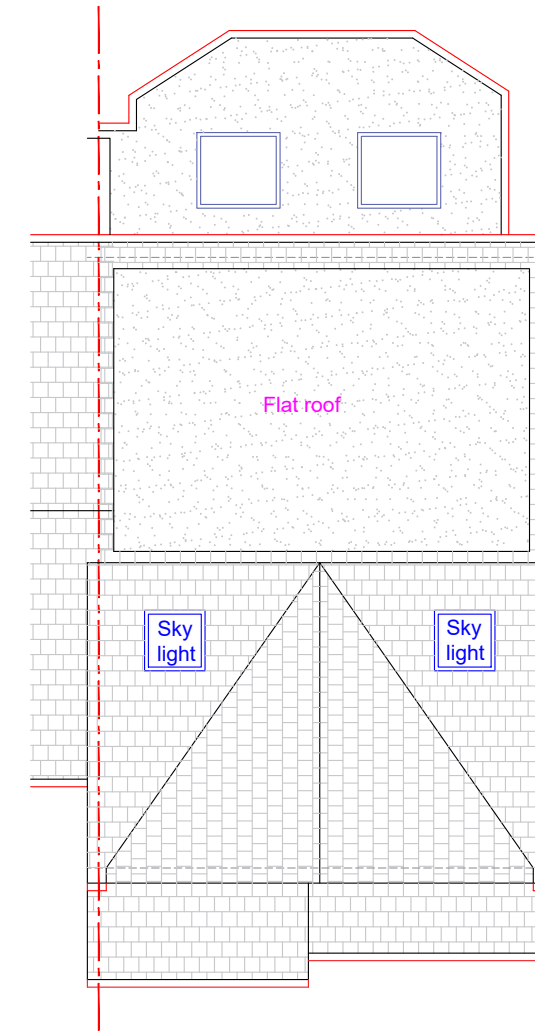

Proposed Roof Layout

**Proposed Development:**  
 Loft Extension

**Site Address:**  
 22 Regents Close  
 Hayes  
 UB4 8JY

**Revisions:**

Rev	Date	Description
A	11/03/2026	

**Drawing Description:**  
 Proposed Floor Layouts

**Drawing No:**  
 ART/2026/LE22RC/PL

Scale: 1:100  
 Paper Size: A3  
 Sheet No: 2 of 6



ART CONSULTANTS (UK) LTD  
 113 LONG LANE  
 STANWELL  
 TW19 7AL  
 M:07960071377  
 E: ARTCONSULTANTSUK@GMAIL.COM