


Notes


©Crown Copyright and database rights 2025 OS Licence no. 100019980

Site Area: 6551.8m²

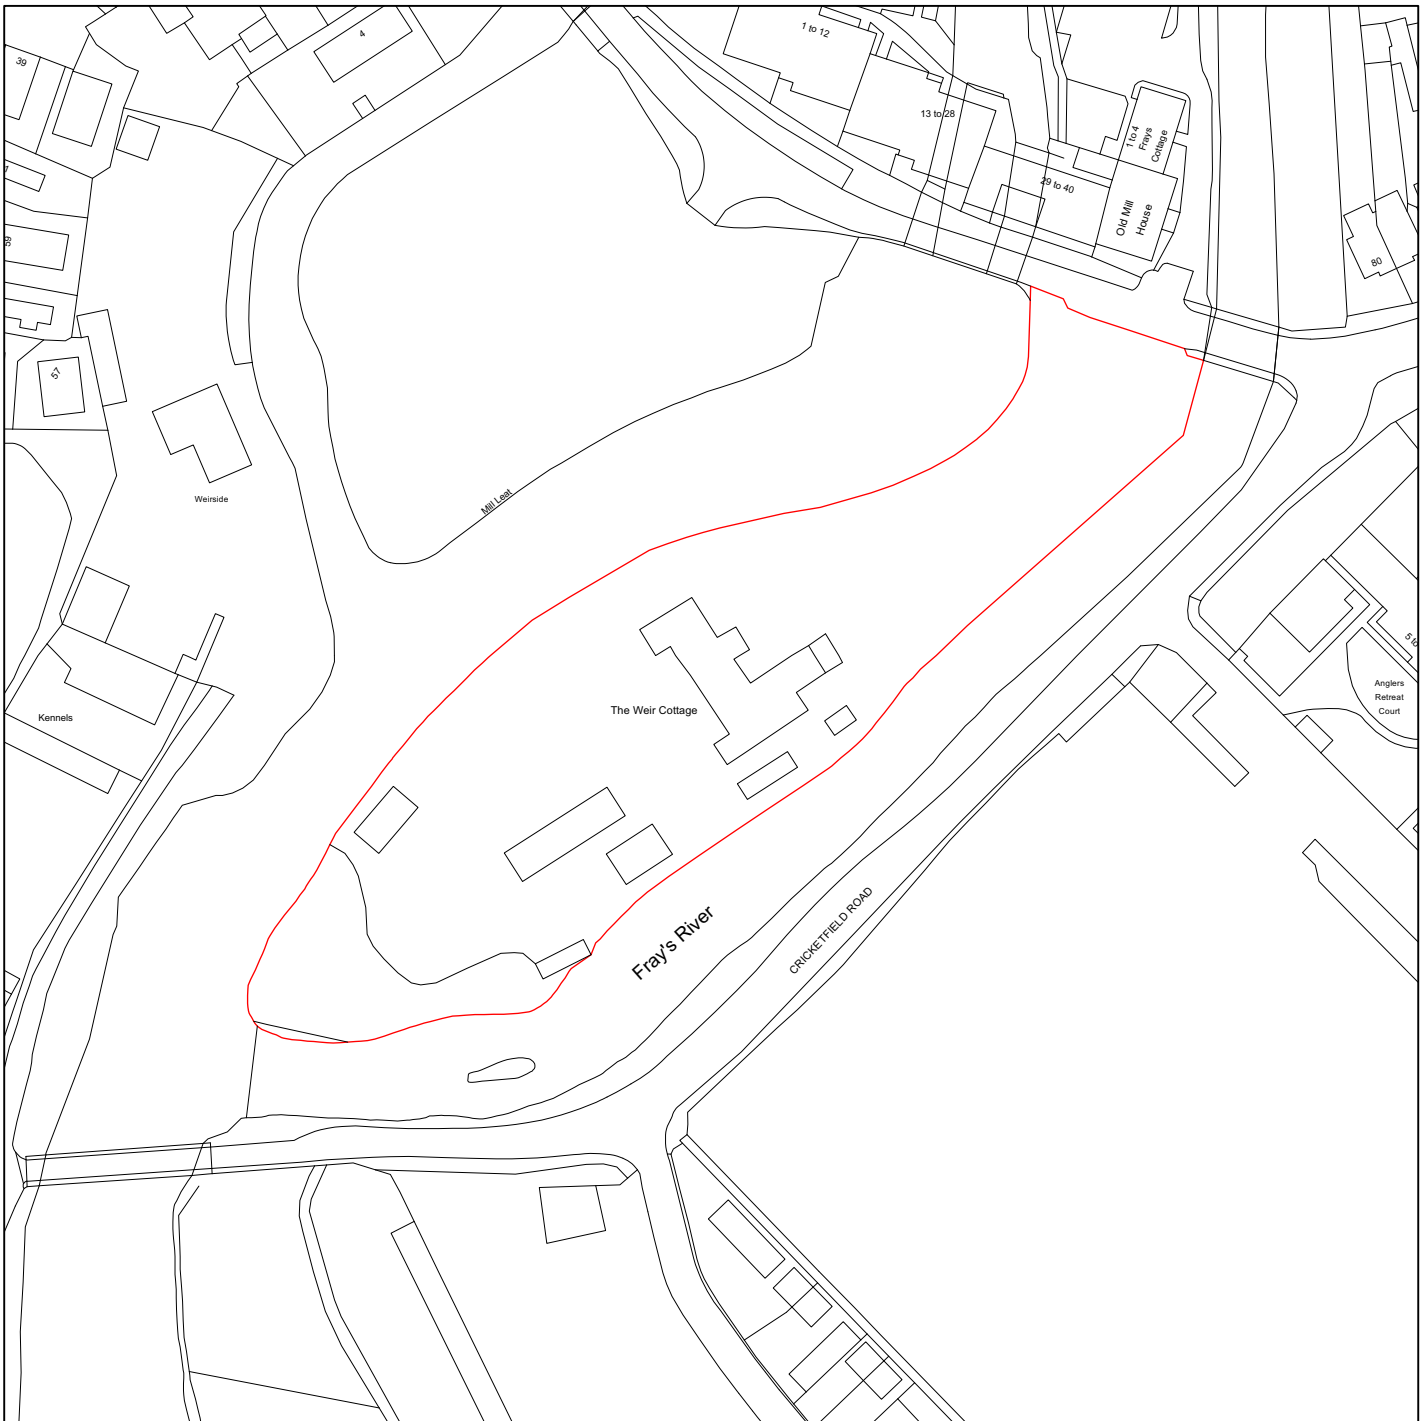

Revision notes

0 10 20 30 40 50 M

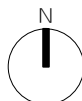

www.masonwoodgroup.co.uk
gc@masonwoodgroup.co.uk
+44 7498 589399

client
Mr & Mrs Hothi

project
Weirwater, Weir Cottage, Mill Road UB7

drawing SITE LOCATION PLAN

date
Mar. 2025
work stage
1

scale
1:1250 at A4
drawing no
S01

project no
2020.001
revision
-