


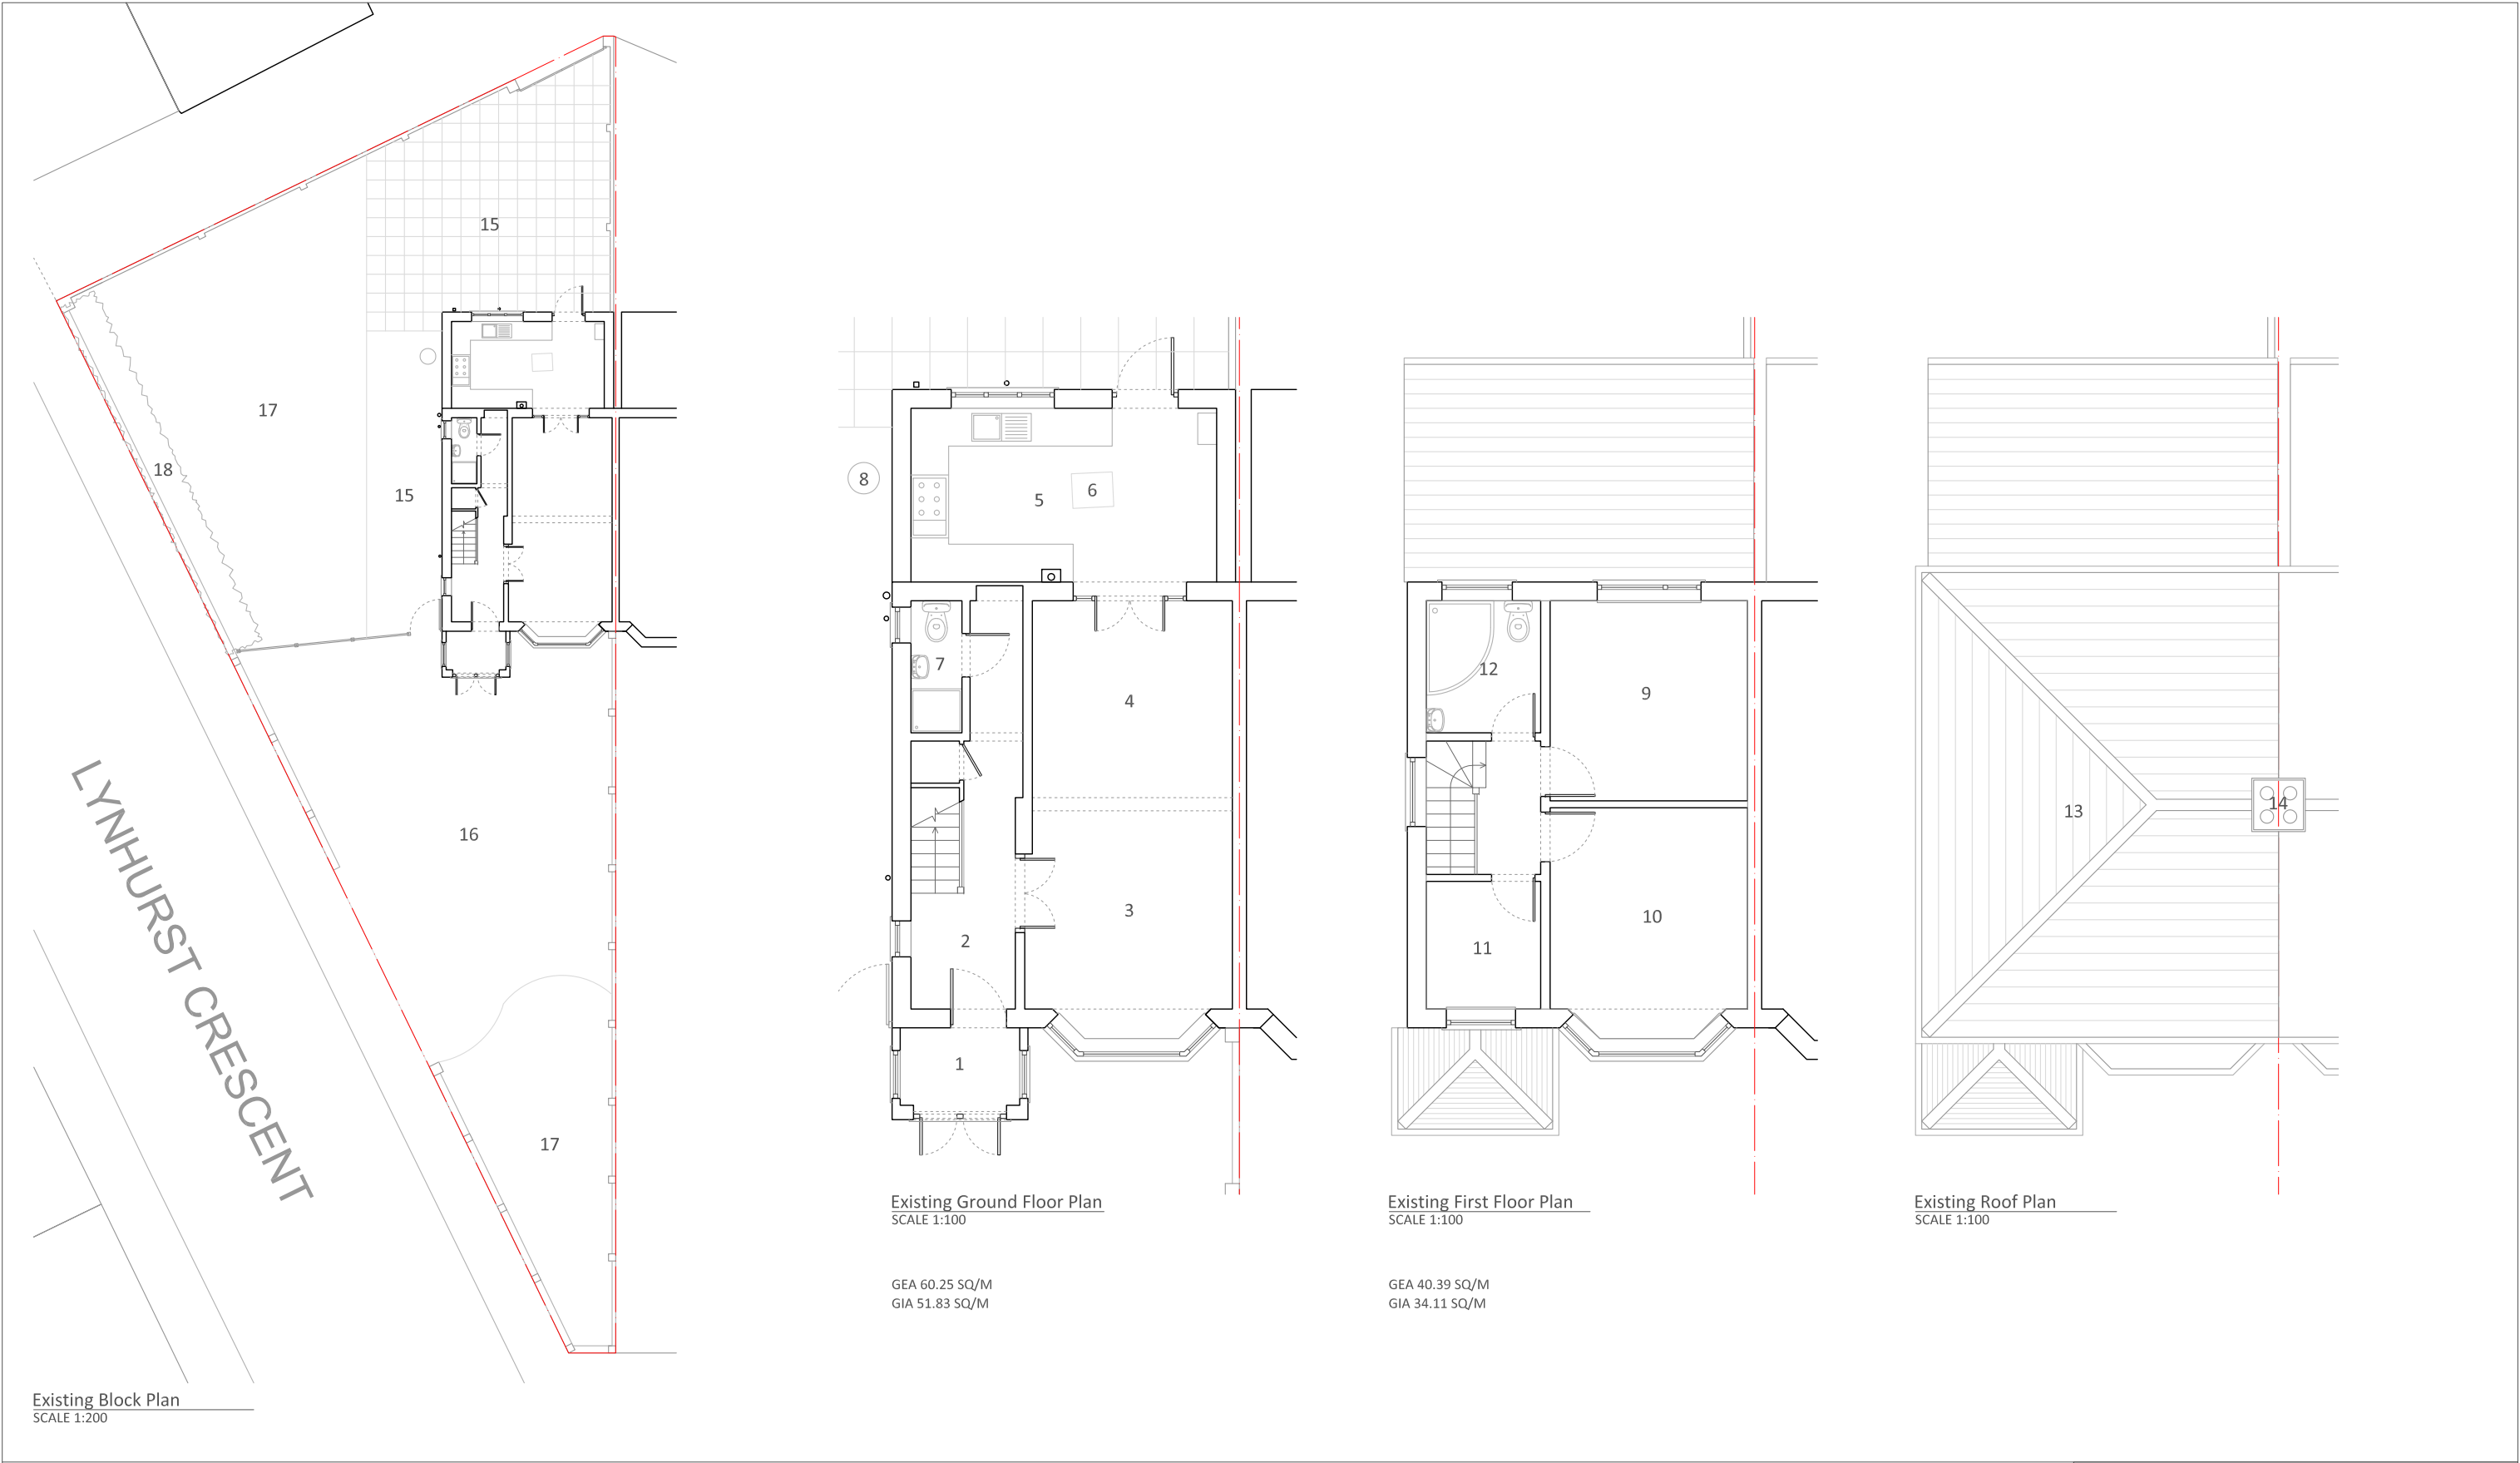

JULIA UTKO
T 07845138920 E julia.utko@gmail.com

PROJECT:
50 Lynhurst Crescent, Hillingdon, UB10 9EQ

CLIENT:
Mr & Mrs Matharu

DRAWING TITLE:
Existing Plans

SCALE:
1:100/ 1:200 @A3

STATUS:
Planning

DRAWING NUMBER:
PL 101

DATE:
24/02/2025

REVISION:
/