
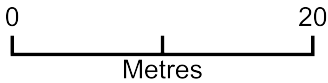


21 Money Lane Demolition Plan

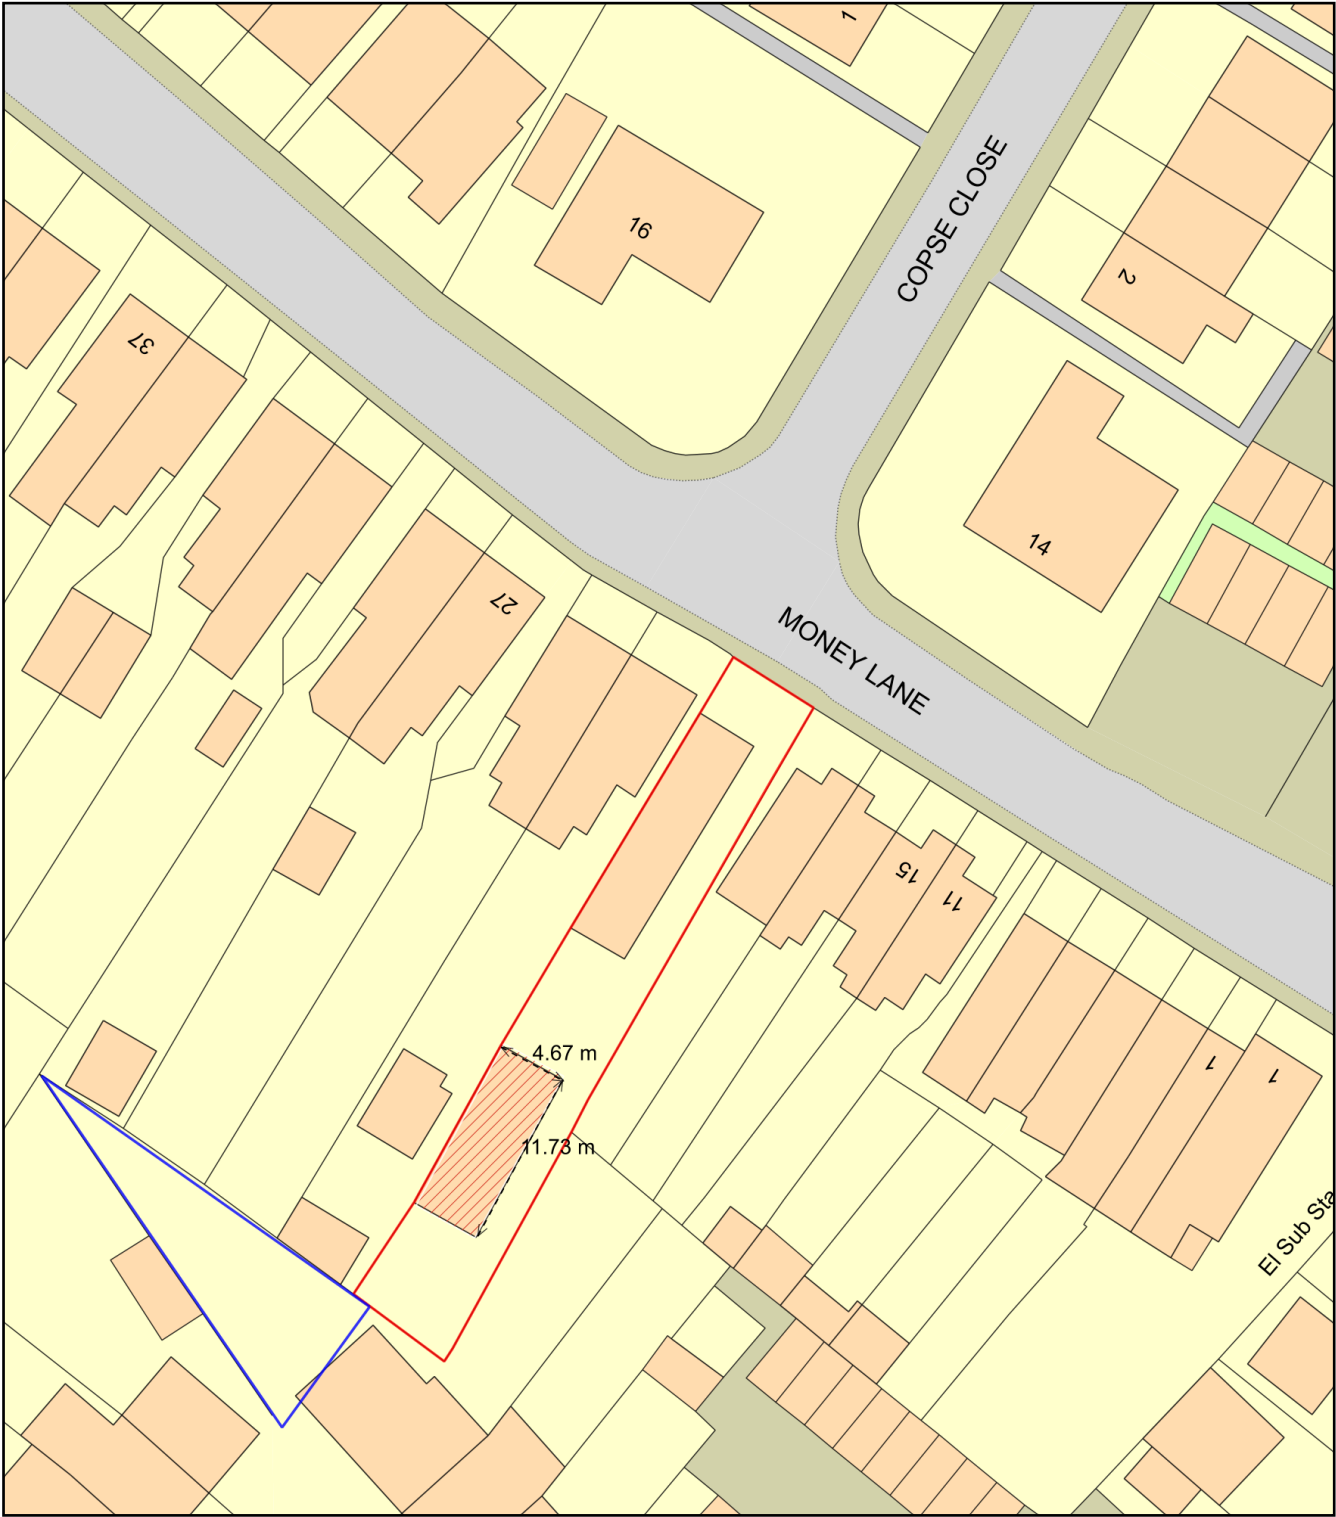

Plan Produced for: Dilys James
Date Produced: 18 Aug 2026
Plan Reference Number: TQRQM26230120043754
Scale: 1:500 @ A4