


01 TYPICAL KITCHEN WINDOW SECTION A-A  
1:5 @ A3




02 TYPICAL KITCHEN WINDOW ELEVATION AA  
1:5 @ A3

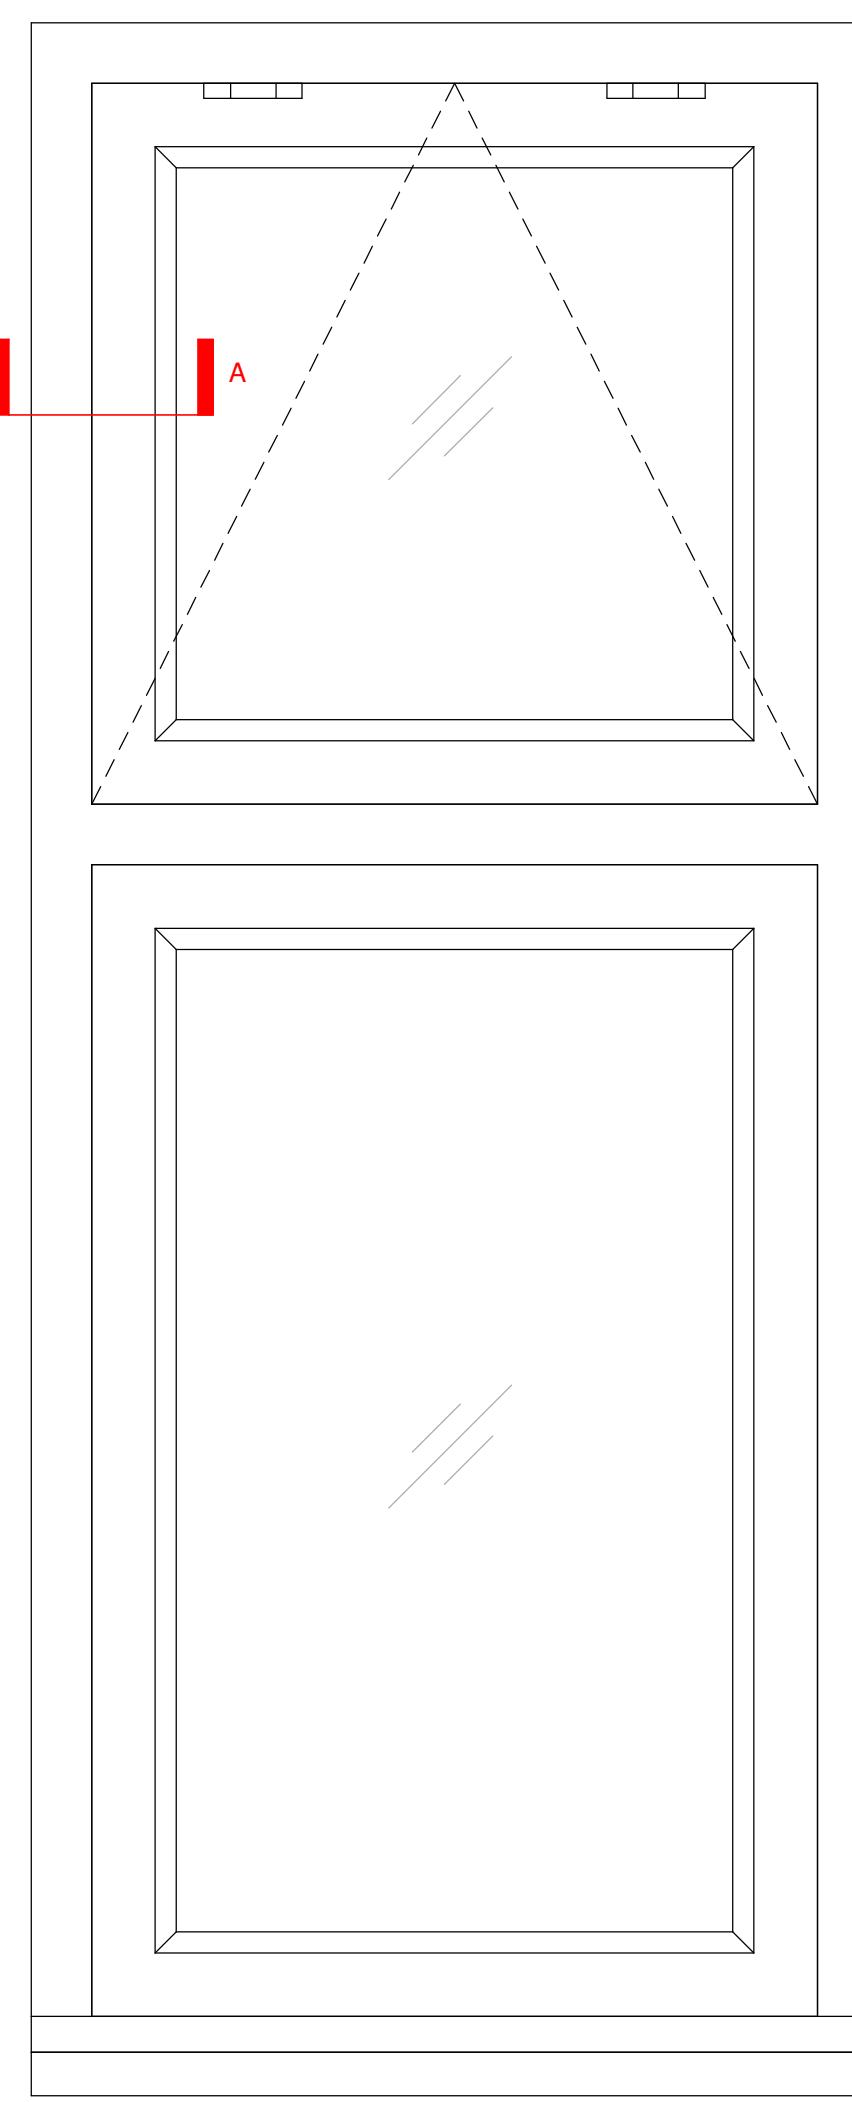


03 EXISTING WINDOW / INTERNAL VIEW



04 EXISTING WINDOW / EXTERNAL VIEW

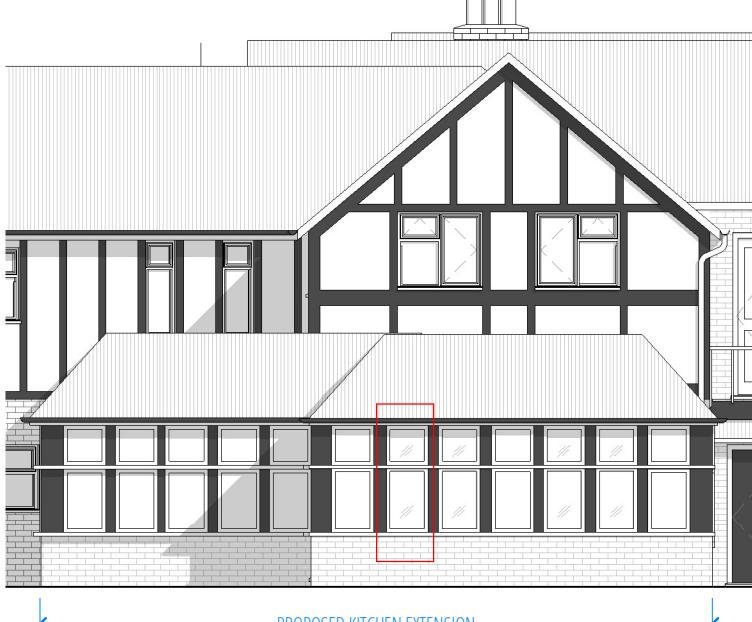

05 KEY ELEVATION  
1:100 @ A3

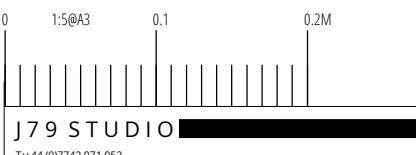

J79 STUDIO

T: +44 (0)7742 071 052  
W: info@j79studio.co.uk

Unit 312  
Wey House  
15 Church Street  
Weybridge  
KT13 8NA

PLANNING COND APP 02

FOR CLIENT  
CONFIRM ALL DESIGN WITH CLIENT ON SITE  
BUILDING CONTROL APPROVAL TBC  
ALL DIMENSIONS TO BE CHECKED ON SITE

This drawing is the property of J79 Studio. Copyright is reserved & this drawing is issued on the condition that it is not copied, reproduced, retained or disclosed to any unauthorised person, either wholly or in part, without our consent. Only refer to dimensions shown on drawing. Third parties to check all dimensions on site.  
Any errors please notify architect in the first instance.

| Rev  | Date     | Note                  |
|--|----------|-----------------------|
| P1   | 05-05-23 | PLANNING ISSUE        |
| P2   | 24-05-23 | PLANNING ISSUE        |
| PROJECT                                      |          |                       |
| Tudor Lodge Hotel, 50 Field End Road HA5 2QN |          |                       |
| DRAWING TITLE                                |          |                       |
| KITCHEN WINDOW DETAIL                        |          |                       |
| STATUS                                       |          |                       |
| PLANNING APPLICATION                         |          |                       |
| DRAWN BY                                     | Author   | CHECKED BY<br>Checker |

| PROJECT NO. | DATE     | SCALE    |
|-------------|----------|----------|
| 1921        | MAY 2023 | 1:5 @ A3 |
| DRAWING NO. |          |          |

TUDOR LODGE HOTEL PLANNING COND APP 02

A205

P2