

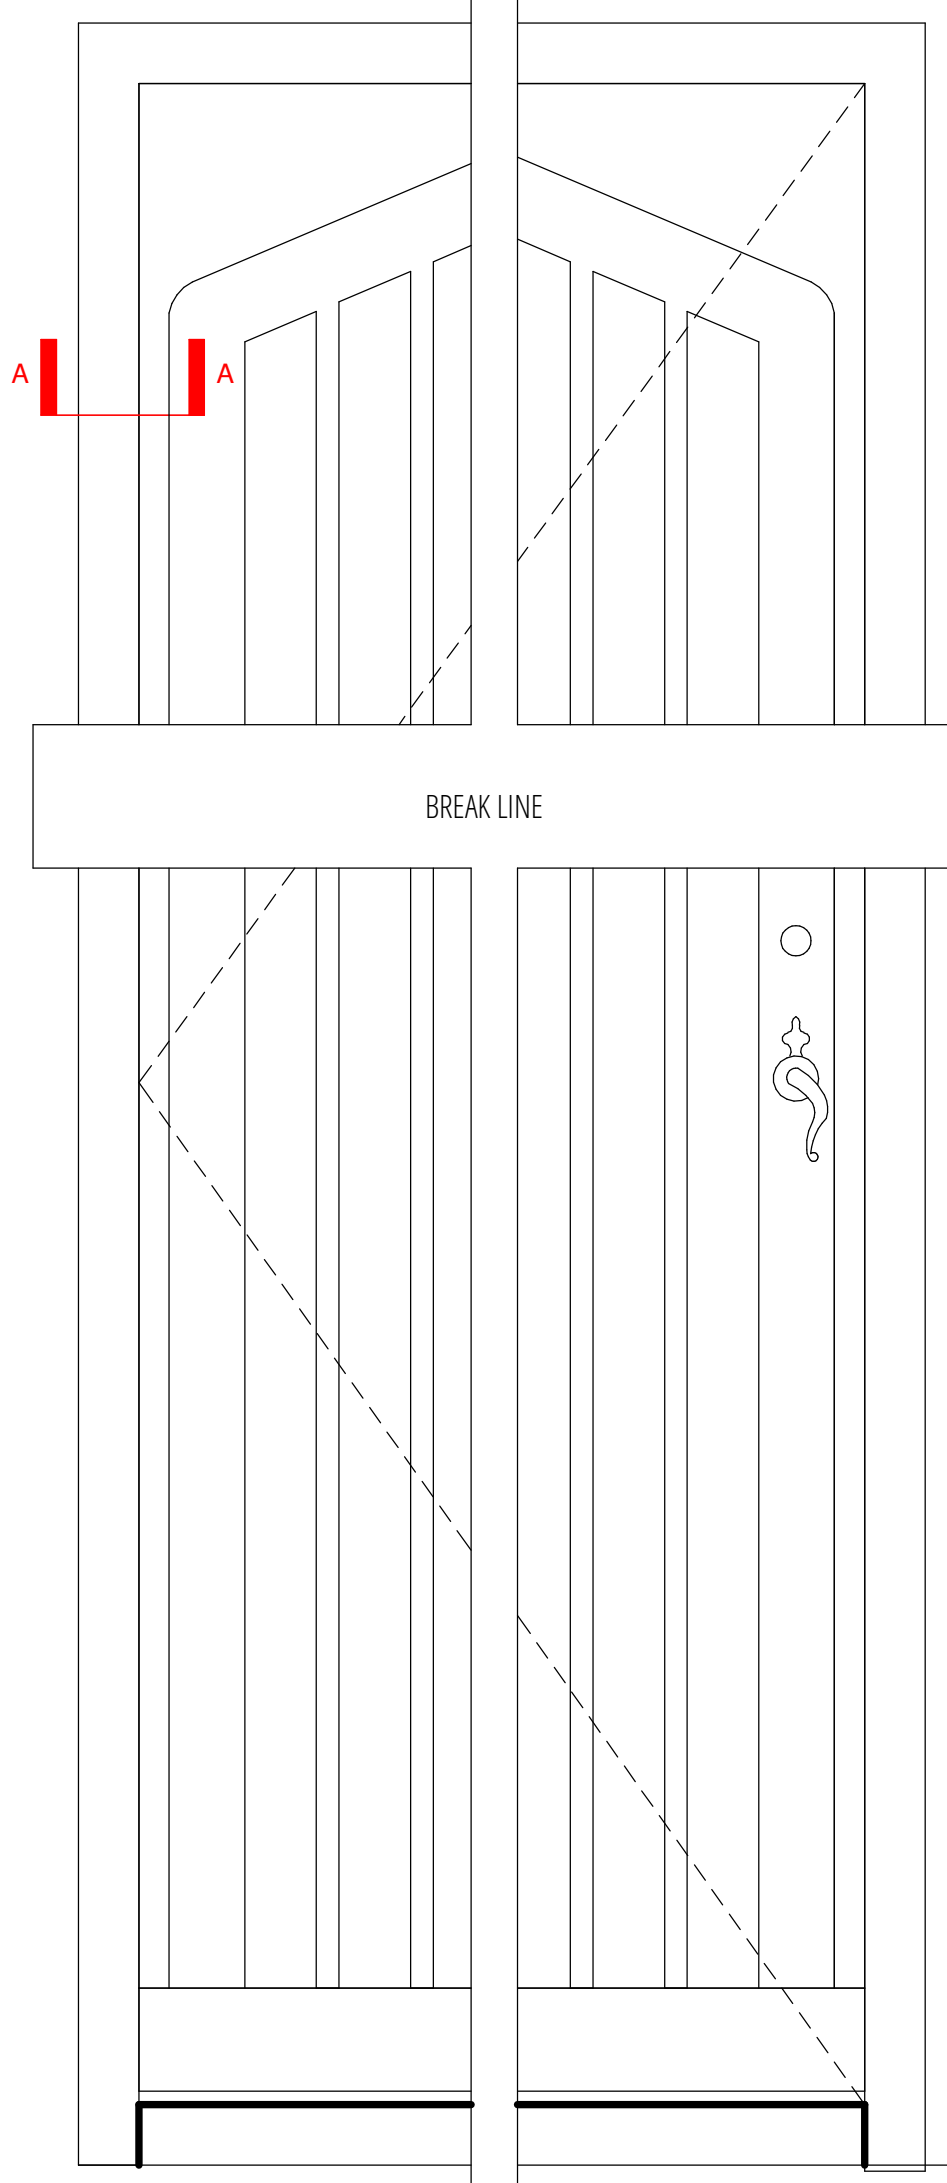



01 TYPICAL KITCHEN DOOR SECTION A-A
1:5 @ A3

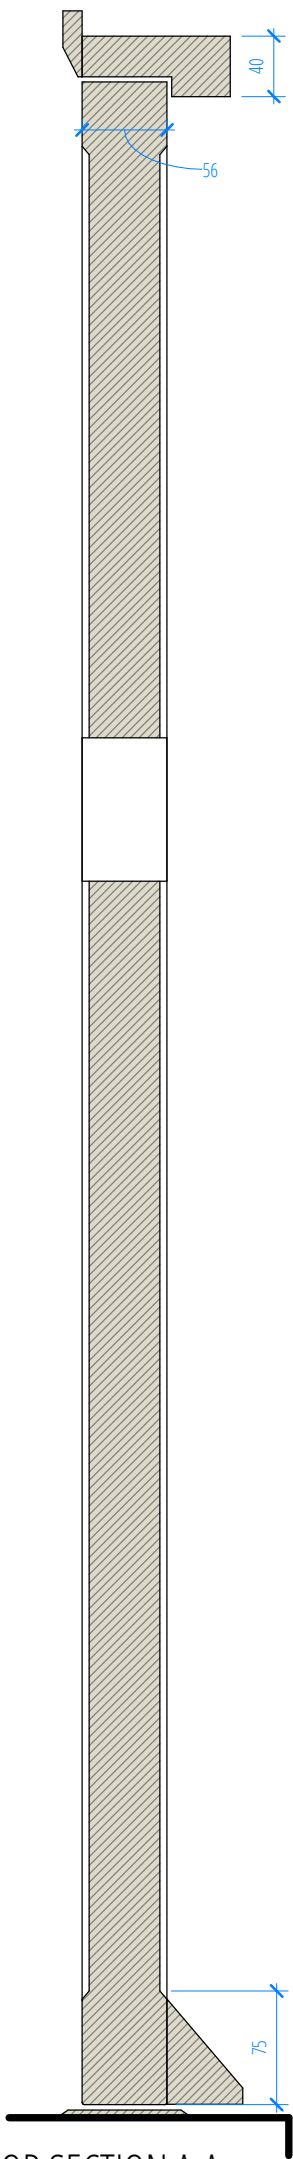

03 EXISTING DOOR / EXTERNAL VIEW

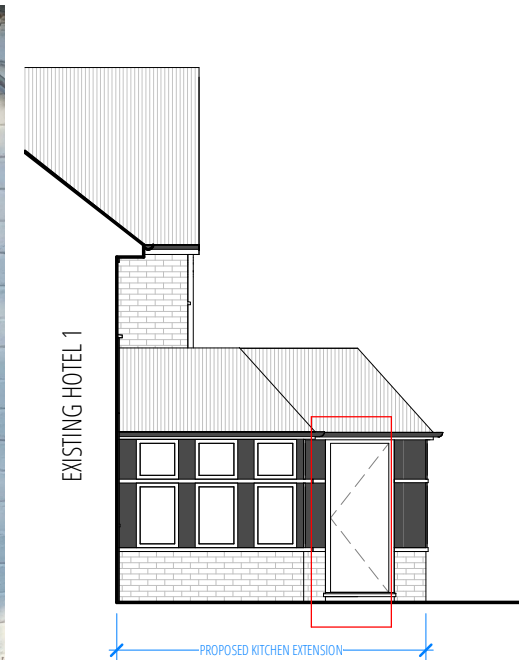

04 KEY ELEVATION
1:100 @ A3

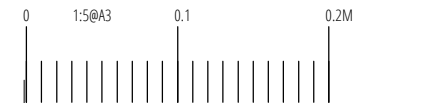

J79 STUDIO
T: +44 (0)7742 071 052
W: info@j79studio.co.uk
Unit 312
Wey House
15 Church Street
Weybridge
KT13 8NA

PLANNING COND APP 02

FOR CLIENT
CONFIRM ALL DESIGN WITH CLIENT ON SITE
BUILDING CONTROL APPROVAL TBC
ALL DIMENSIONS TO BE CHECKED ON SITE

This drawing is the property of J79 Studio. Copyright is reserved & this drawing is issued on the condition that it is not copied, reproduced, retained or disclosed to any unauthorised person, either wholly or in part, without our consent. Only refer to dimensions shown on drawing. Third parties to check all dimensions on site. Any errors please notify architect in the first instance.

Rev	Date	Note
P1	05-05-23	PLANNING ISSUE
P2	24-05-23	PLANNING ISSUE
PROJECT		
Tudor lodge Hotel, 50 Field End Road HA5 2QN		
DRAWING TITLE		
KITCHEN DOOR DETAIL		
STATUS		
PLANNING APPLICATION		
DRAWN BY		
Author		
CHECKED BY		
Checker		

02 TYPICAL KITCHEN DOOR ELEVATION AA
1:5 @ A3

TUDOR LODGE HOTEL PLANNING COND APP 02

PROJECT NO.	DATE	SCALE
1921	MAY 2023	1:5 @ A3
DRAWING NO.	REVISION	
A206	P2	