



01 TUDOR SUITE WINDOW SECTION A-A
1:5 @ A3



02 TUDOR SUITE WINDOW ELEVATION AA
1:5 @ A3

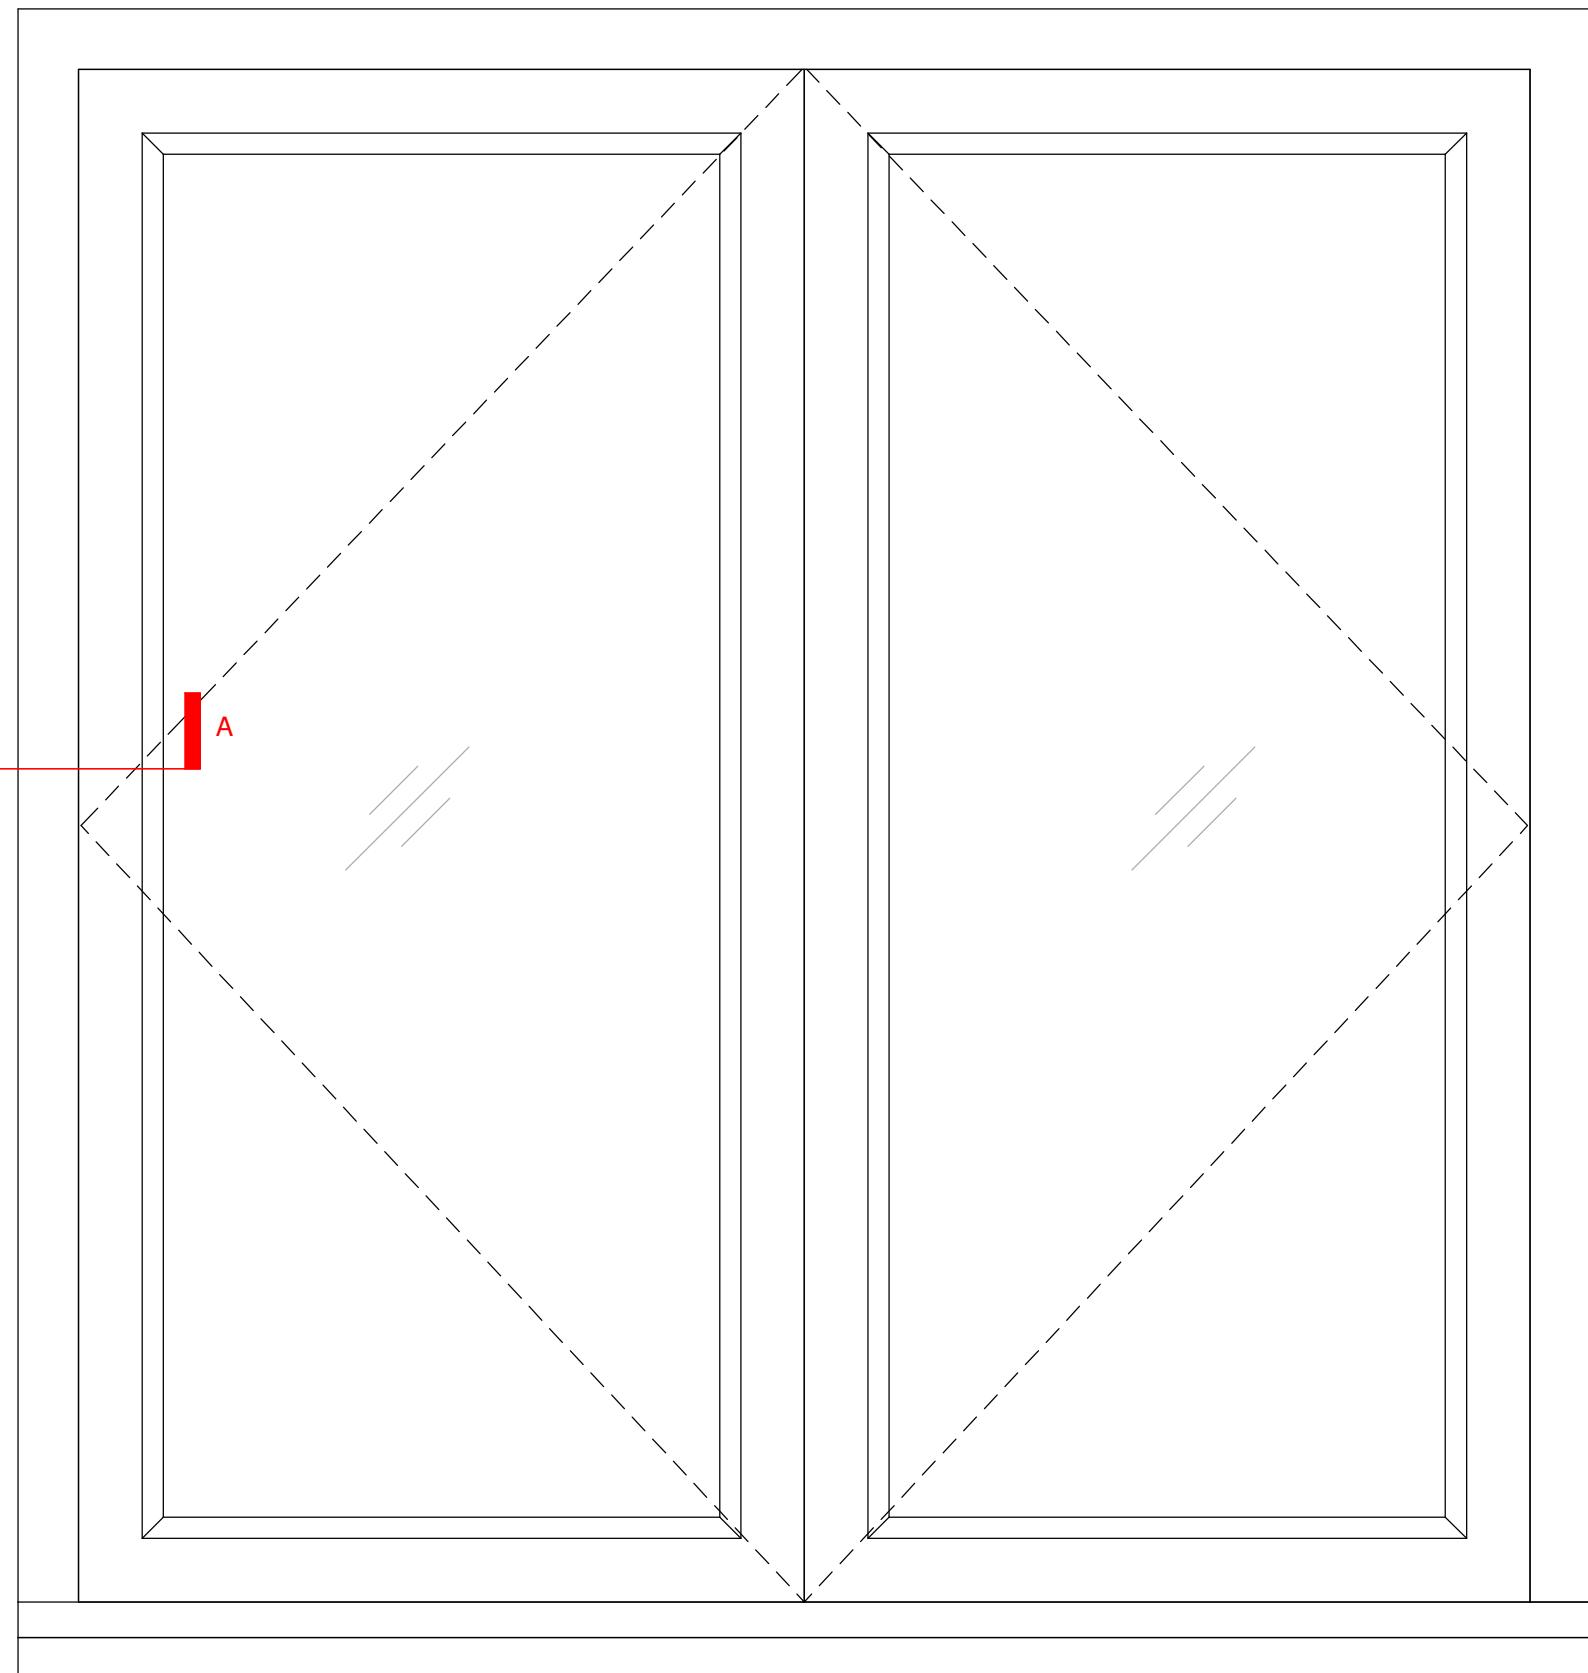

03 EXISTING WINDOW / EXTERNAL VIEW
TUDOR LODGE HOTEL PLANNING COND APP 02
A207 P2

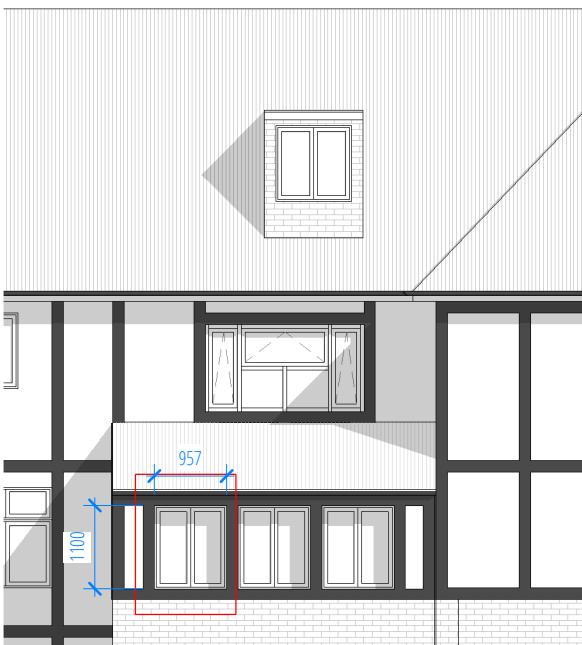

04 KEY ELEVATION
1:100 @ A3

J 79 STUDIO [REDACTED]
T: +44 (0)7742 071 052
W: info@j79studio.co.uk
Unit 312
Wey House
15 Church Street
Weybridge
KT13 8NA

PLANNING COND APP 02

FOR CLIENT
CONFIRM ALL DESIGN WITH CLIENT ON SITE
BUILDING CONTROL APPROVAL TBC
ALL DIMENSIONS TO BE CHECKED ON SITE

This drawing is the property of J79 Studio. Copyright is reserved & this drawing is issued on the condition that it is not copied, reproduced, retained or disclosed to any unauthorised person, either wholly or in part, without our consent. Only refer to dimensions shown on drawing. Third parties to check all dimensions on site. Any errors please notify architect in the first instance.

Rev	Date	Note
P1	05-05-23	PLANNING ISSUE
P2	24-05-23	PLANNING ISSUE

PROJECT
Tudor lodge Hotel, 50 Field End Road HA5 2QN

DRAWING TITLE
TUDOR SUITE WINDOW DETAIL

STATUS
PLANNING APPLICATION

DRAWN BY Author
CHECKED BY Checker

PROJECT NO.	DATE	SCALE
1921	MAY 2023	1:5 @ A3
DRAWING NO.	REVISION	
A207		P2