


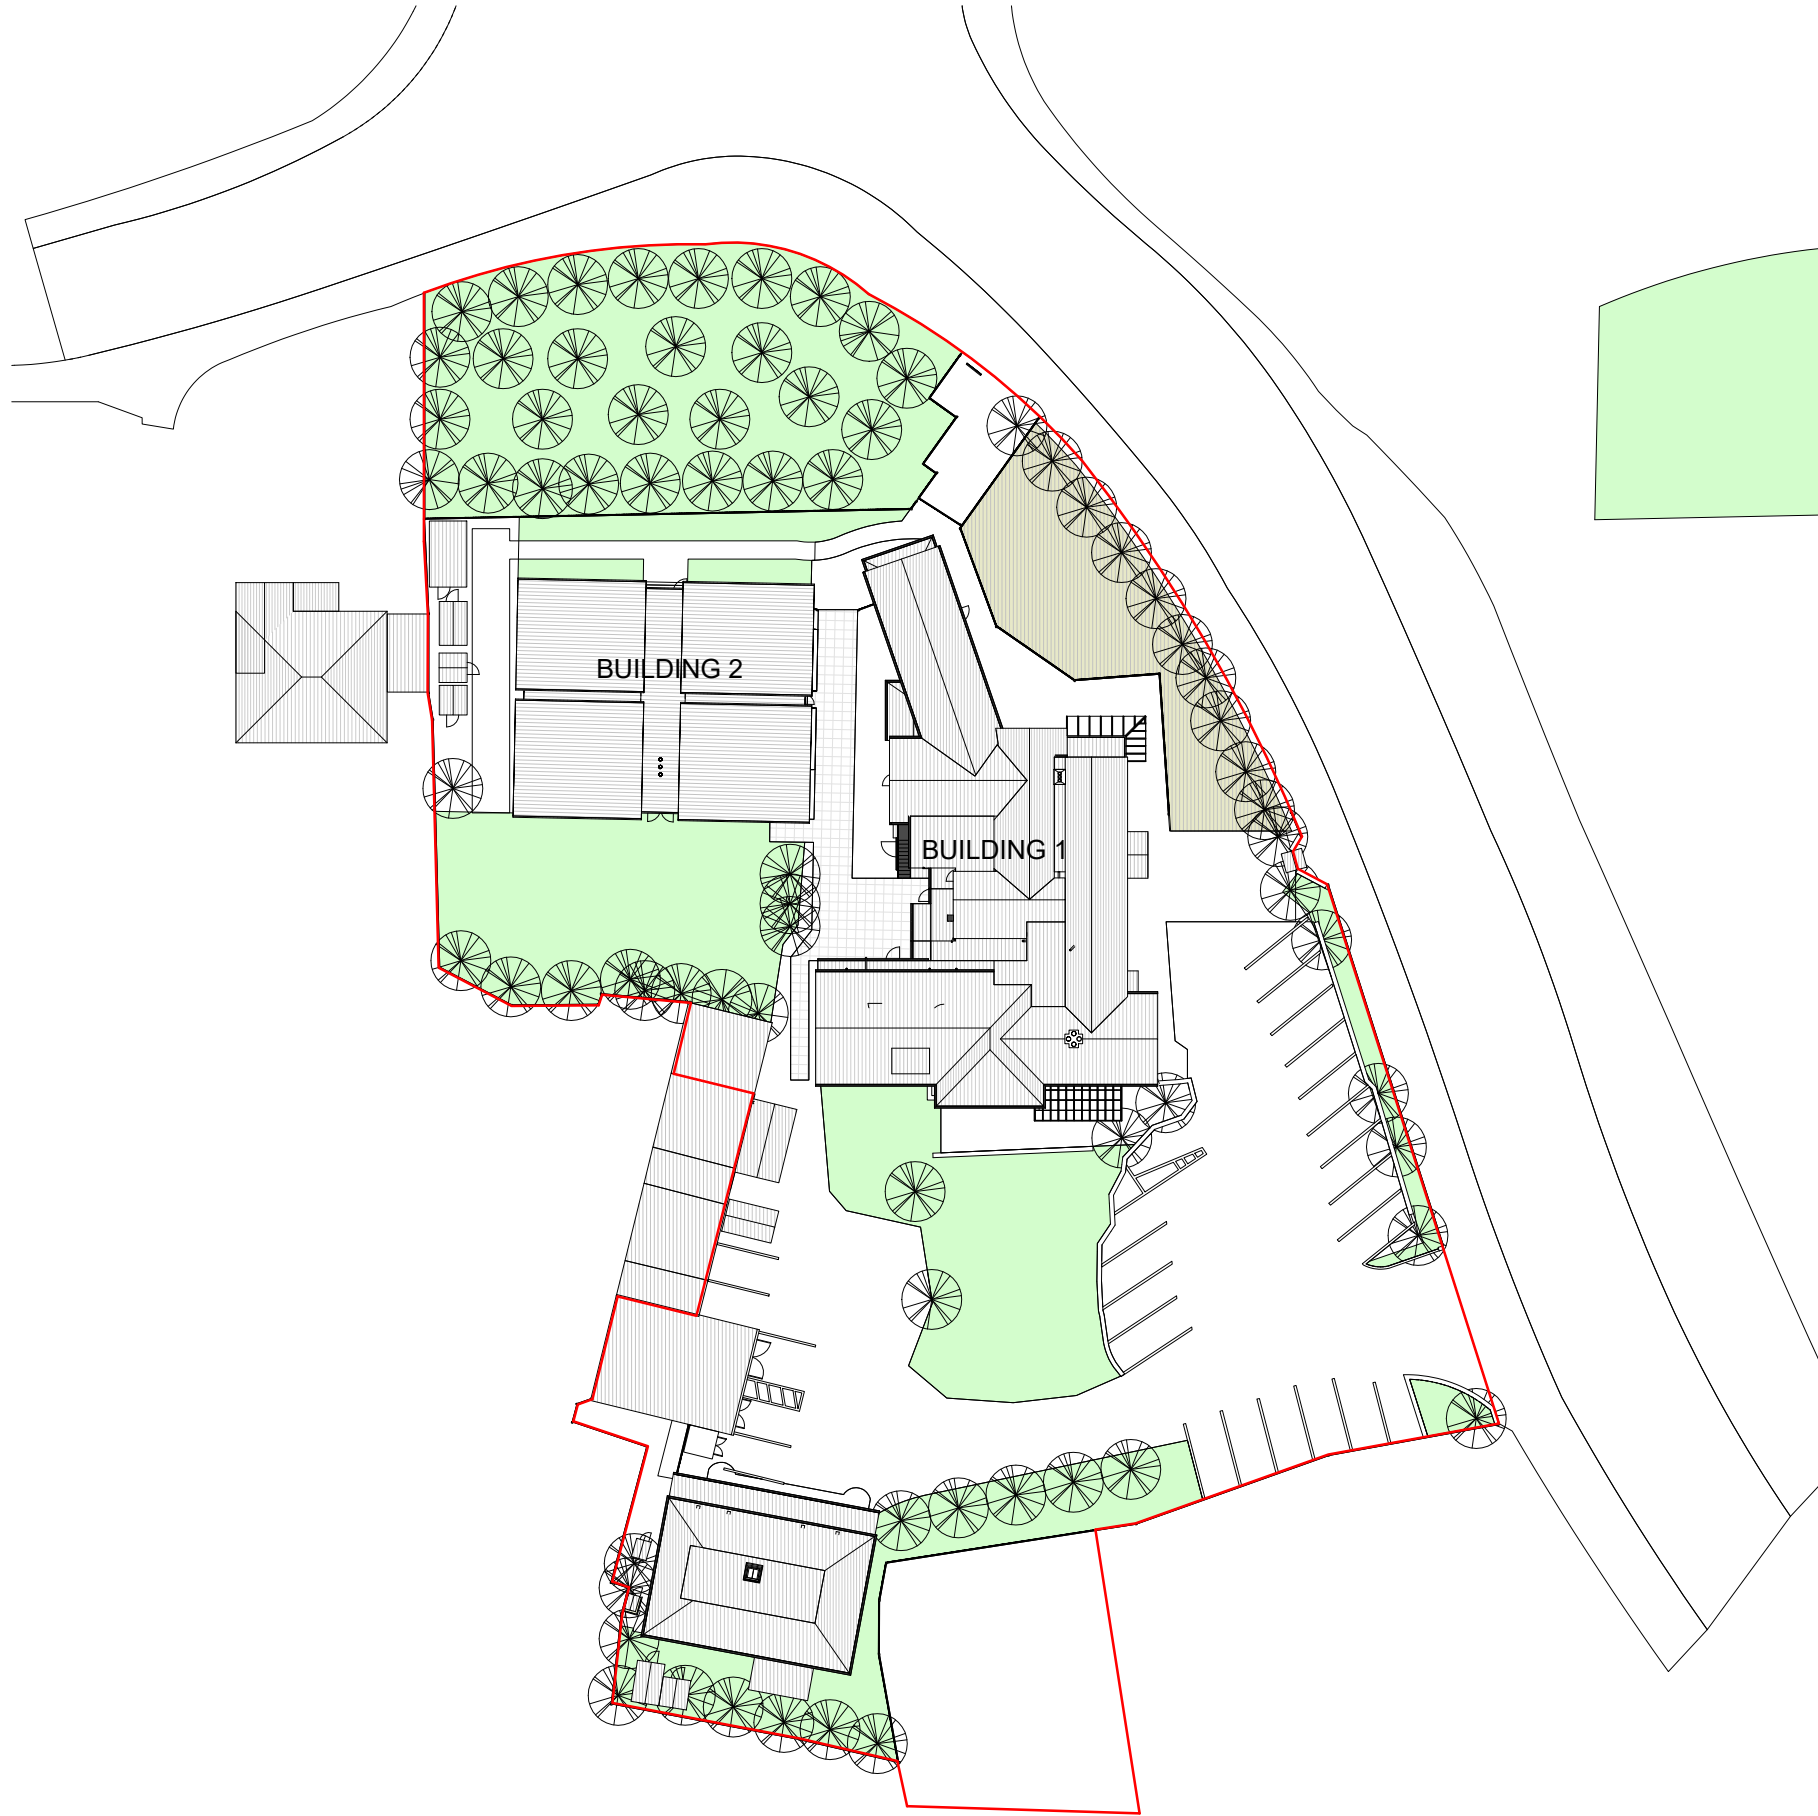

01 PROPOSED BLOCK PLAN
1:500 @ A3

0 1:500@A3 10 20M

J79 STUDIO

T: +44 (0)7742 071 052
W: info@j79studio.co.uk

Unit 312
Wey House
15 Church Street
Weybridge
KT13 8NA

PLANNING ISSUE 02

FOR CLIENT
CONFIRM ALL DESIGN WITH CLIENT ON SITE
BUILDING CONTROL APPROVAL TBC
ALL DIMENSIONS TO BE CHECKED ON SITE

This drawing is the property of J79 Studio. Copyright is reserved & this drawing is issued on the condition that it is not copied, reproduced, retained or disclosed to any unauthorised person, either wholly or in part, without our consent. Only refer to dimensions shown on drawing. Third parties to check all dimensions on site. Any errors please notify architect in the first instance.

Rev	Date	Note
P1	08-06-23	PLANNING ISSUE
P2	01-09-23	PLANNING ISSUE
P3	08-09-23	PLANNING ISSUE

PROJECT
Tudor lodge Hotel, 50 Field End Road HA5 2QN

DRAWING TITLE
PROPOSED BLOCK PLAN

STATUS
PLANNING APPLICATION

DRAWN BY
Author

CHECKED BY
Checker

PROJECT NO.	DATE	SCALE
1921	MAY 2023	1:500@A3
DRAWING NO.	REVISION	
A90	P3	