


REFER TO DRAWING 11

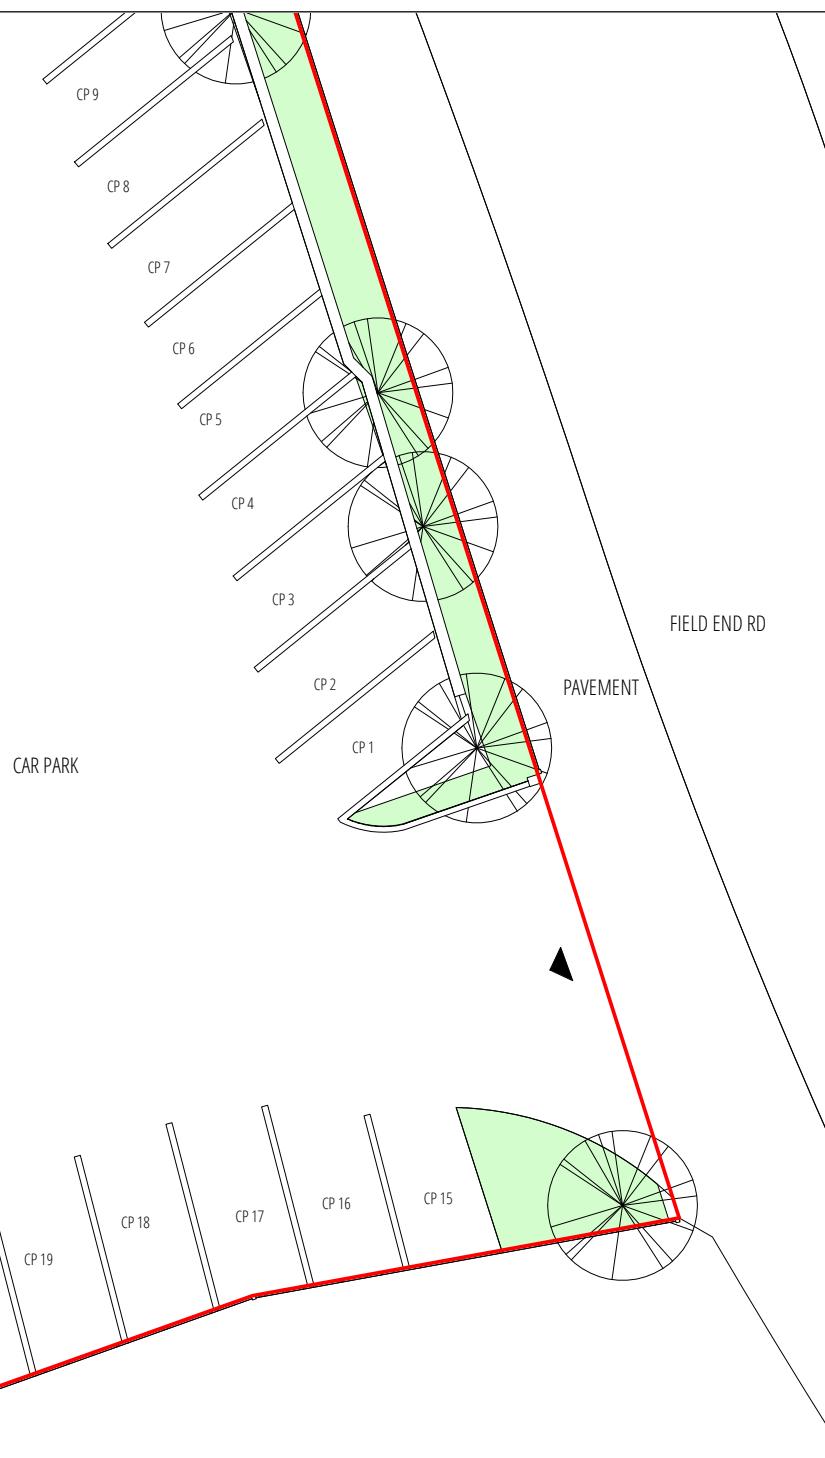

ALL BUILDING DIMENSION ARE INDICATIVE SUBJECT TO SITE SURVEY BY CONTRACTOR	
LEGEND	
SU	BUILT-IN STORAGE UNIT
W	WARDROB
RL	PROPOSED ROOFLIGHT
—	INDICATIVE STEEL (SE DESIGN)
—	SITE BOUNDARY
■	EXISTING WALL
■	PROPOSED WALL
▼	SITE & BUILDING ENTRANCE
TP	TIMBER PERGOLA
PW	PROPOSED ALUMINIUM WINDOW
PD	PROPOSED ALUMINIUM SLIDING DOOR
PB	BRICK WALL TO MATCH EXISTING BUILDING
GD	METAL GARAGE DOOR IN DARK GREY
RT	ROOF TILE TO MATCH EXISTING
TD	PAINTED TIMBER DOOR
EL	EXTERNAL DOWNLIGHTER
RWP	METAL HOPPER AND SQUARE RWP PIPE



1 1:200 @ A3 5M
J 79 STUDIO
T: +44 (0)7742 071 052
W: info@j79studio.co.uk

Unit 312
Wey House
15 Church Street
Weybridge
KT12 8NA

PLANNING ISSUE 03

FOR CLIENT
CONFIRM ALL DESIGN WITH CLIENT ON SITE
BUILDING CONTROL APPROVAL TBC
ALL DIMENSIONS TO BE CHECKED ON SITE

This drawing is the property of J79 Studio. Copyright is reserved & this drawing is issued on the condition that it is not copied, reproduced, retained or disclosed to any unauthorised person, either wholly or in part, without our consent. Only refer to dimensions shown on drawing. Third parties to check all dimensions on site. Any errors please notify architect in the first instance.

Rev	Date	Note
P1	12-12-22	PLANNING ISSUE
P2	20-03-23	PLANNING ISSUE
P3	11-09-23	PLANNING ISSUE

PROJECT
Tudor Lodge Hotel, 50 Field End Road HA5 2QN

DRAWING TITLE
EXISTING GF PLAN 1 OF 2

STATUS
PLANNING APPLICATION

DRAWN BY Author CHECKED BY Checker

PROJECT NO.	DATE	SCALE
1921	DEC 2022	1:200 @ A3
DRAWING NO.		
A10 P3		