



ALL BUILDING DIMENSION ARE INDICATIVE  
SUBJECT TO SITE SURVEY BY CONTRACTOR

LEGEND

SU	BUILT-IN STORAGE UNIT
W	WARDROB
RL	PROPOSED ROOFLIGHT
—	INDICATIVE STEEL (SE DESIGN)
—	SITE BOUNDARY
■	EXISTING WALL
■	PROPOSED WALL
▼	SITE & BUILDING ENTRANCE
TP	TIMBER PERGOLA
PW	PROPOSED ALUMINIUM WINDOW
PD	PROPOSED ALUMINIUM SLIDING DOOR
PB	BRICK WALL TO MATCH EXISTING BUILDING
GD	METAL GARAGE DOOR IN DARK GREY
RT	ROOF TILE TO MATCH EXISTING
TD	PAINTED TIMBER DOOR
EL	EXTERNAL DOWNLIGHTER
RWP	METAL HOPPER AND SQUARE RWP PIPE

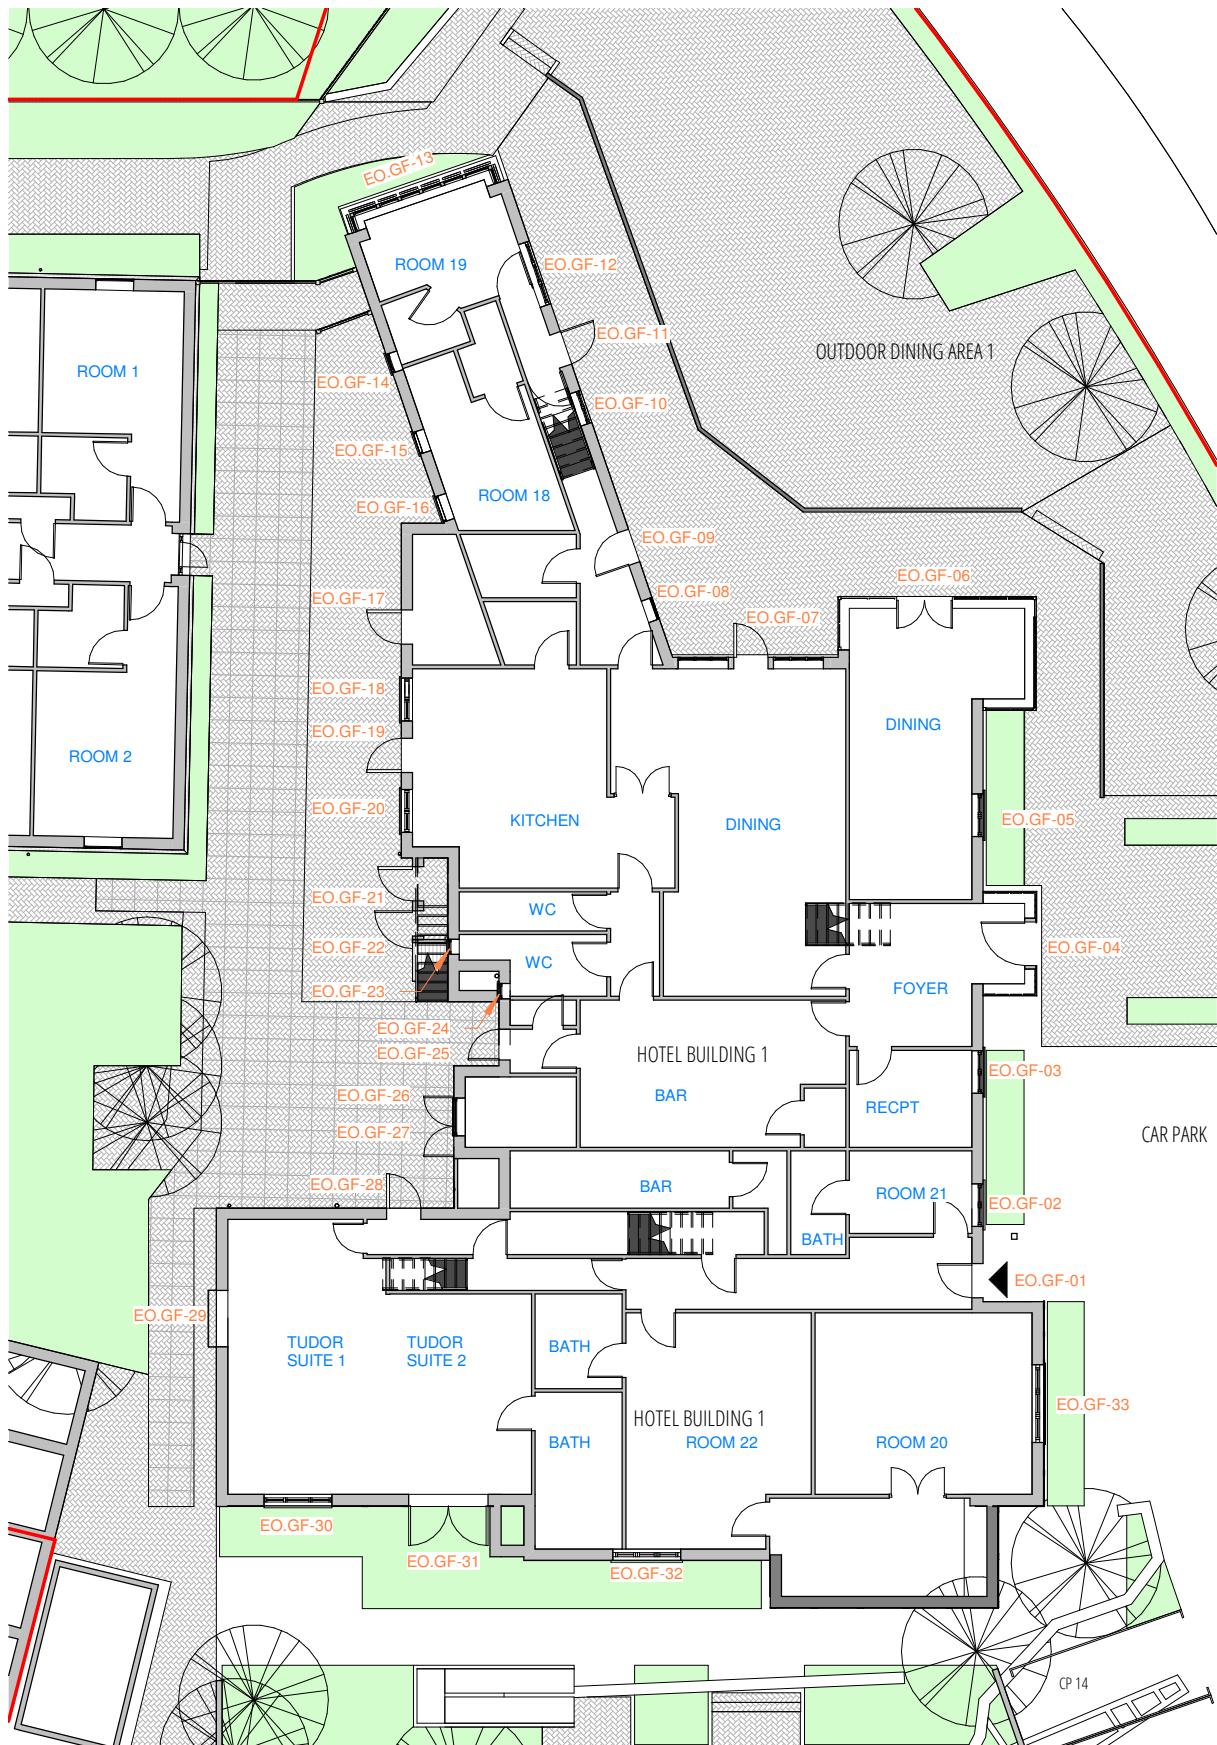

01 EXISTING GF PLAN  
1:200 @ A3

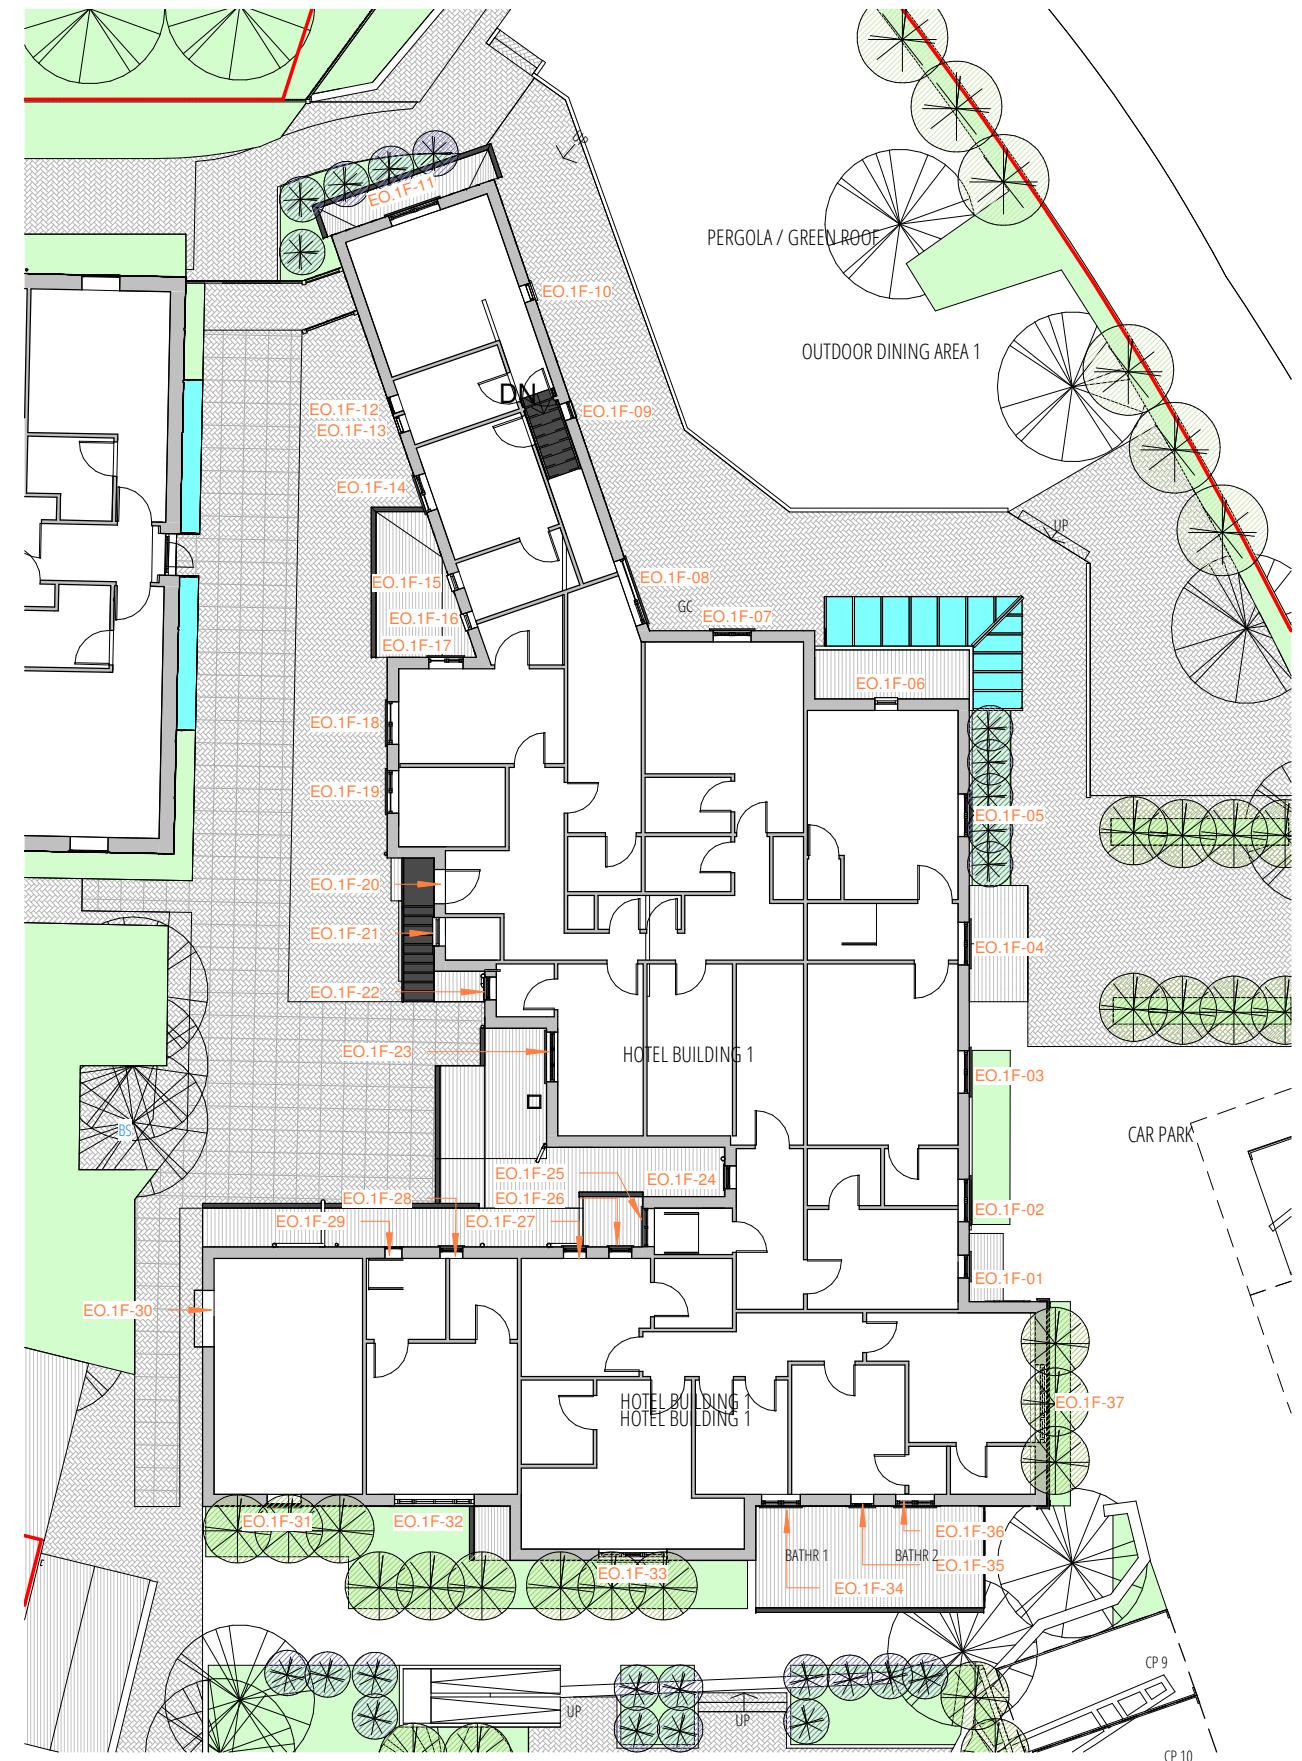

01 EXISTING 1F PLAN  
1:200 @ A3

HOTEL BUILDING 1 WINDOW  
REPLACEMENT APPLICATION

1 1:200 @ A3 5M  
J 79 STUDIO  
T: +44 (0)7742 071 052  
W: info@j79studio.co.uk  
Unit 312  
Wey House  
15 Church Street  
Weybridge  
KT13 8NA

PLANNING ISSUE 01

FOR CLIENT  
CONFIRM ALL DESIGN WITH CLIENT ON SITE  
BUILDING CONTROL APPROVAL TBC  
ALL DIMENSIONS TO BE CHECKED ON SITE

This drawing is the property of J79 Studio. Copyright is reserved & this drawing is issued on the condition that it is not copied, reproduced, retained or disclosed to any unauthorised person, either wholly or in part, without our consent. Only refer to dimensions shown on drawing. Third parties to check all dimensions on site. Any errors please notify architect in the first instance.

Rev	Date	Note
P1	27-03-24	PLANNING ISSUE

PROJECT

Tudor Lodge Hotel, 50 Field End Road HA5 2QN

DRAWING TITLE

EXISTING GF PLANS

STATUS

PLANNING APPLICATION - MAR 2024

DRAWN BY

Author

CHECKED BY

Checker

PROJECT NO.	DATE	SCALE
1921	MAR 2024	1:200 @ A3
DRAWING NO.	P1	
REVISION	A10	