




OPENING TYPE EO 49

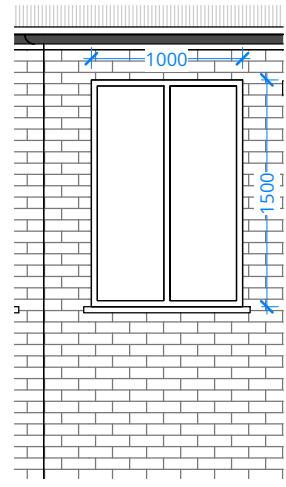

OPENING TYPE EO 50

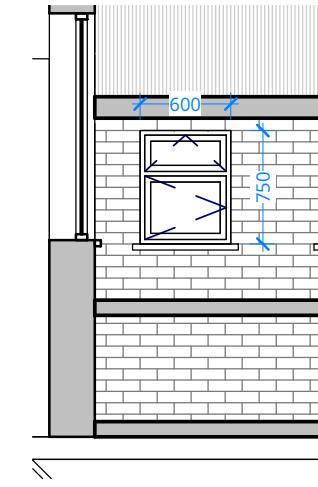

OPENING TYPE EO 51

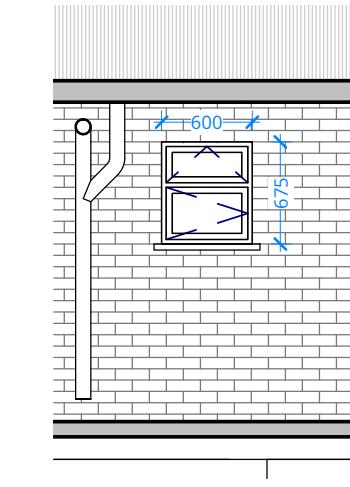

OPENING TYPE EO 52

EO-1F.24
WINDOW TO BE RETAINED

LOCATION:1F
OPENING TYPE: WINDOW
DIMENSIONS: 600 W X 1500 H

EO-1F.25
WINDOW TO BE RETAINED


LOCATION:1F
OPENING TYPE: WINDOW
DIMENSIONS: 1000 W X 1500 H

EO-1F.26, EO-1F.27
WINDOW TO BE RETAINED


LOCATION:1F
OPENING TYPE: WINDOW
DIMENSIONS: 600 W X 750 H

EO-1F.28
WINDOW TO BE RETAINED


LOCATION:1F
OPENING TYPE: WINDOW
DIMENSIONS: 600 W X 675 H

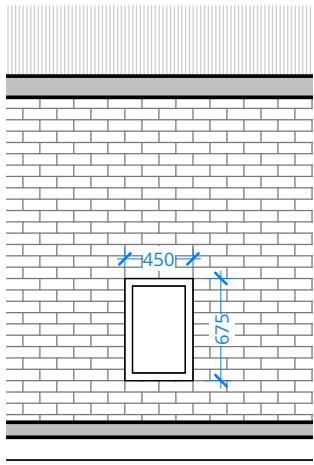


OPENING TYPE EO 53

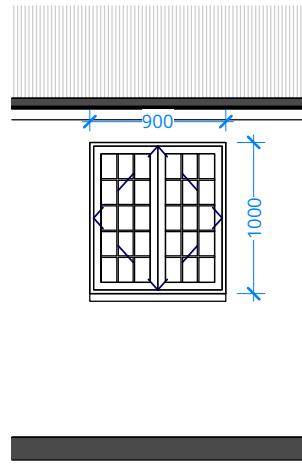

OPENING TYPE EO 54

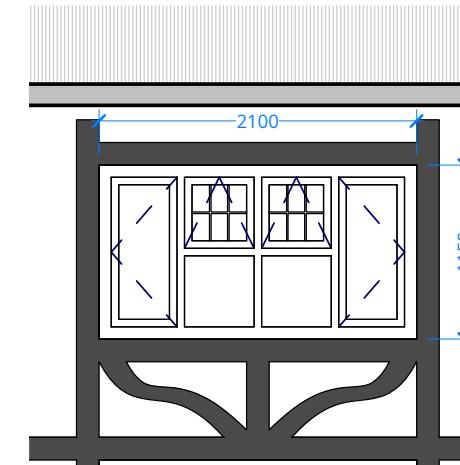

OPENING TYPE EO 55

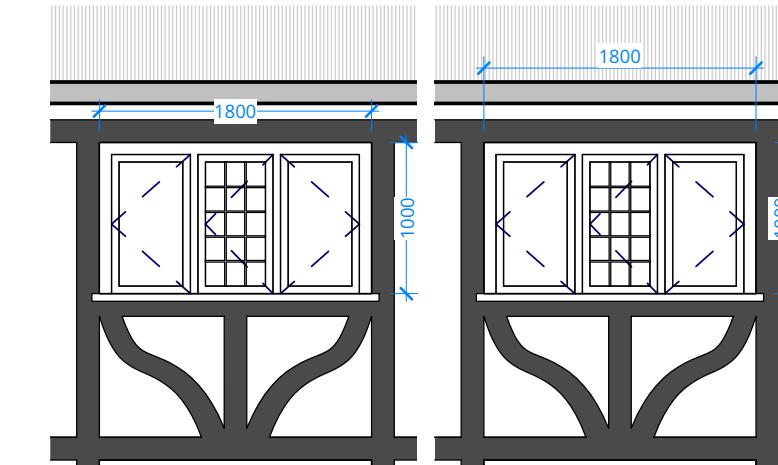

EXISTING
OPENING TYPE EO 56 PROPOSED - TO
MATCH EXISTING

SCALE 1:50 @ A3
J79 STUDIO [REDACTED]
T: +44 (0)7742 071 052
W: info@j79studio.co.uk
Unit 312
Wey House
15 Church Street
Weybridge
KT13 8NA

INFO ISSUE 03

FOR CLIENT
CONFIRM ALL DESIGN WITH CLIENT ON SITE
BUILDING CONTROL APPROVAL TBC
ALL DIMENSIONS TO BE CHECKED ON SITE

This drawing is the property of J79 Studio. Copyright is reserved & this drawing is issued on the condition that it is not copied, reproduced, retained or disclosed to any unauthorised person, either wholly or in part, without our consent. Only refer to dimensions shown on drawing. Third parties to check all dimensions on site.
Any errors please notify architect in the first instance.

| Rev | Date | Note |
|-----|----------|------------|
| P1 | 04-06-24 | INFO ISSUE |
| P2 | 17-06-24 | INFO ISSUE |
| P3 | 23-07-24 | INFO ISSUE |

PROJECT
Tudor Lodge Hotel, 50 Field End Road HA5 2QN
DRAWING TITLE
EXTERNAL OPENING SCHEDULE SHEET 7

STATUS
PLANNING APPLICATION - MAR 2024

DRAWN BY
Author CHECKED BY
Checker

| PROJECT NO. | DATE | SCALE |
|-------------|-----------|-----------|
| 1921 | JUNE 2024 | 1:50 @ A3 |
| DRAWING NO. | | REVISION |
| A88 | | P3 |

EO-1F.29
WINDOW TO BE RETAINED

LOCATION:1F
OPENING TYPE: WINDOW
DIMENSIONS: 450 W X 675 H

EO-1F.31
WINDOW TO BE RETAINED

LOCATION:1F
OPENING TYPE: WINDOW
DIMENSIONS: 900 W X 1000 H

EO-1F.32
WINDOW TO BE RETAINED

LOCATION:1F
OPENING TYPE: WINDOW
DIMENSIONS: 2100 W X 1150 H

EO-1F.33
WINDOW TO BE REPLACED

LOCATION:1F
OPENING TYPE: WINDOW
DIMENSIONS: 1320 W X 525 H