




EXISTING
OPENING TYPE EO 09 PROPOSED - TO
MATCH EXISTING

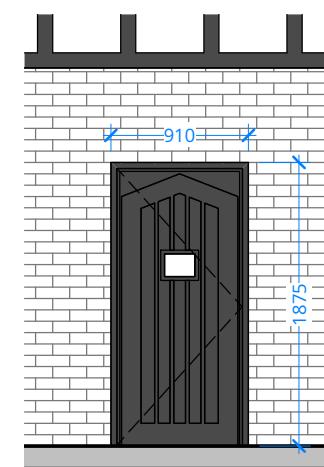

OPENING TYPE EO 10

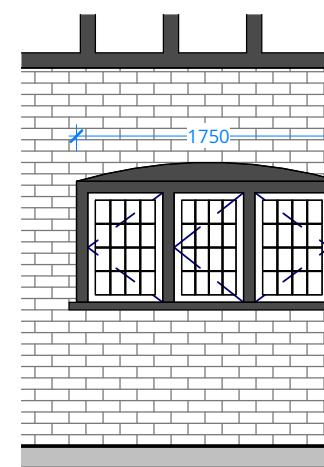

OPENING TYPE EO 11

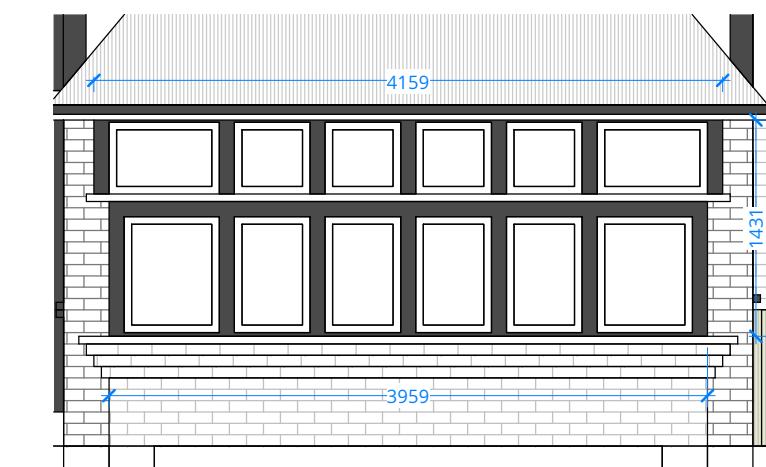


OPENING TYPE EO 12

EO-GF.10
WINDOW TO BE REPLACE
LOCATION:GF OPENING TYPE: WINDOW DIMENSIONS: 900 W X 975 H


EO-GF.11
WINDOW TO BE RETAINED
LOCATION:GF OPENING TYPE: DOOR DIMENSIONS: 910 W X 1875 H

EO-GF.12
WINDOW TO BE RETAINED
LOCATION:GF OPENING TYPE: WINDOW DIMENSIONS: 1750 W X 800 H


EO-GF.13
WINDOW TO BE RETAINED
LOCATION:GF OPENING TYPE: WINDOW DIMENSIONS: 4159 W X 1431 H

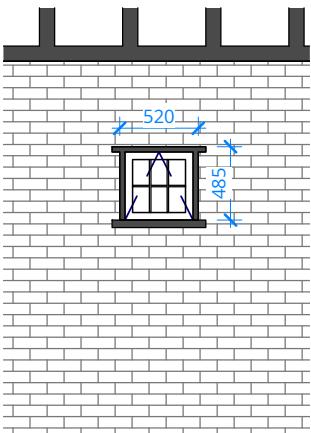


OPENING TYPE EO 13

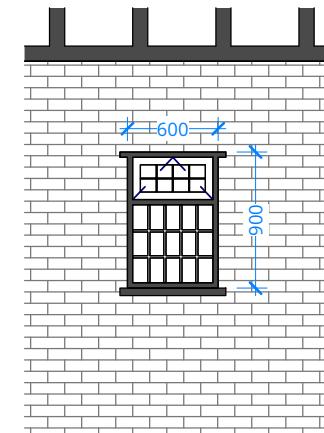

OPENING TYPE EO 14

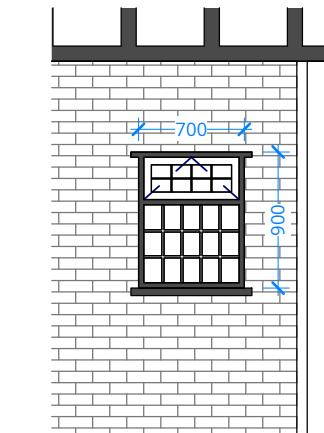

OPENING TYPE EO 15

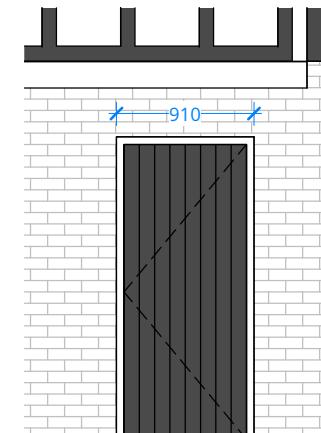

OPENING TYPE EO 16

EO-GF.14
WINDOW TO BE RETAINED
LOCATION:GF OPENING TYPE: WINDOW DIMENSIONS: 520 W X 485 H

EO-GF.15
WINDOW TO BE RETAINED
LOCATION:GF OPENING TYPE: WINDOW DIMENSIONS: 600 W X 900 H

EO-GF.16
WINDOW TO BE RETAINED
LOCATION:GF OPENING TYPE: WINDOW DIMENSIONS: 700 W X 900 H

EO-GF.17
WINDOW TO BE RETAINED
LOCATION:GF OPENING TYPE: DOOR DIMENSIONS: 910 W X 2000 H

SCALE 1:50 @ A3
J 79 STUDIO [REDACTED]
T: +44 (0)7742 071 052
W: info@j79studio.co.uk

INFO ISSUE 03

FOR CLIENT
CONFIRM ALL DESIGN WITH CLIENT ON SITE
BUILDING CONTROL APPROVAL TBC
ALL DIMENSIONS TO BE CHECKED ON SITE

This drawing is the property of J79 Studio. Copyright is reserved & this drawing is issued on the condition that it is not copied, reproduced, retained or disclosed to any unauthorised person, either wholly or in part, without our consent. Only refer to dimensions shown on drawing. Third parties to check all dimensions on site.
Any errors please notify architect in the first instance.

Rev Date Note
P1 04-06-24 INFO ISSUE
P2 17-06-24 INFO ISSUE
P3 23-07-24 INFO ISSUE

PROJECT
Tudor Lodge Hotel, 50 Field End Road HA5 2QN

DRAWING TITLE
EXTERNAL OPENING SCHEDULE SHEET 2

STATUS
PLANNING APPLICATION - MAR 2024

DRAWN BY Author CHECKED BY Checker

PROJECT NO. DATE SCALE
1921 JUNE 2024 1:50 @ A3
DRAWING NO. REVISION
A83 P3