




01 EXISTING SPA CENTRE ELEVATION 1
1:200 @ A3

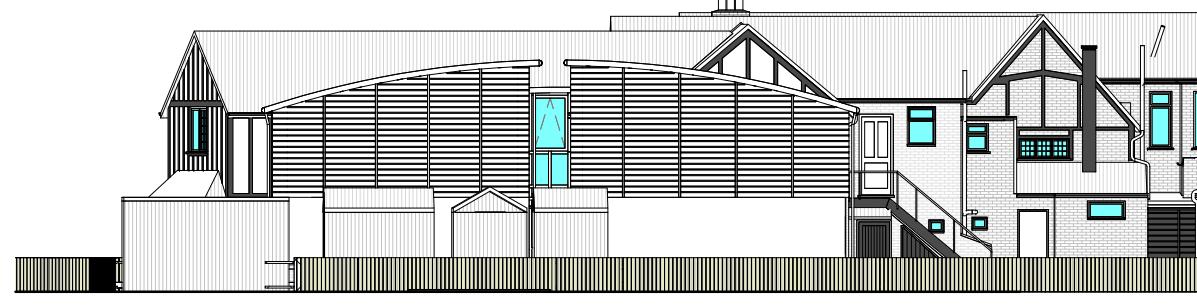


02 EXISTING SPA CENTRE ELEVATION 2
1:200 @ A3

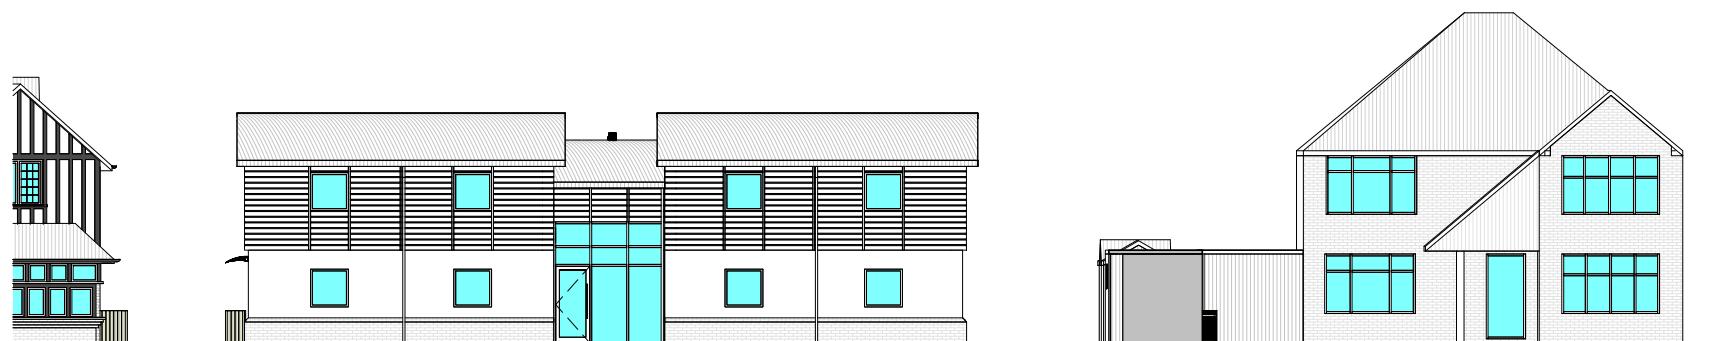

03 EXISTING SPA CENTRE ELEVATION 3
1:200 @ A3

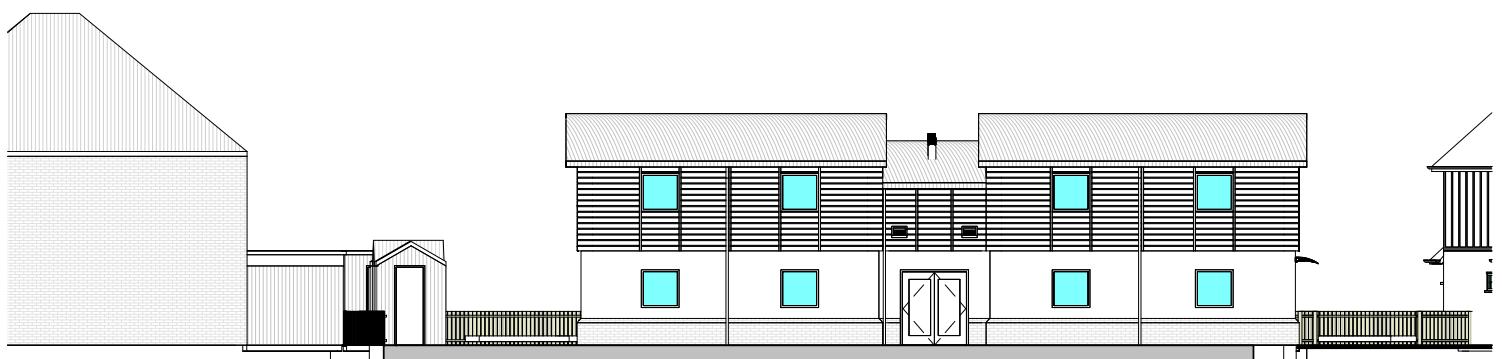

04 EXISTING SPA CENTRE ELEVATION 4
1:200 @ A3

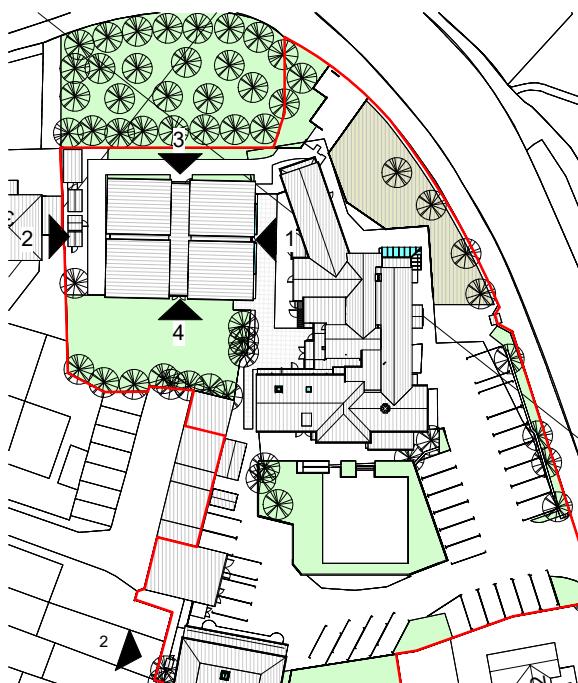

03 KEY PLAN
1:500 @ A3



0 1 1:200 @ A3 5M

J 79 STUDIO

Q: (0)7742 071 052
W: info@j79studio.co.uk

Unit 312
Wey House
15 Church Street
Weybridge
KT13 8NA

PLANNING ISSUE 01

FOR CLIENT
CONFIRM ALL DESIGN WITH CLIENT ON SITE
BUILDING CONTROL APPROVAL TBC
ALL DIMENSIONS TO BE CHECKED ON SITE

This drawing is the property of J79 Studio. Copyright is reserved & this drawing is issued on the condition that it is not copied, reproduced, retained or disclosed to any unauthorised person, either wholly or in part, without our consent. Only refer to dimensions shown on drawing. Third parties to check all dimensions on site.
Any errors please notify architect in the first instance.

Rev	Date	Note
P1	02-09-24	PLANNING ISSUE

PROJECT

Tudor Lodge Hotel, 50 Field End Road HA5 2QN

DRAWING TITLE

EXISTING ELEVATION 1 OF 2

STATUS

PLANNING APPLICATION - MAR 2024

DRAWN BY

Author

CHECKED BY

Checker

PROJECT NO.	DATE	SCALE
1921	SEP 2025	1:200 @ A3 1:100 @ A3
DRAWING NO.		REVISION

SPA CENTRE APPLICATION SEP 2025

A20

P1