


0m 0.4m 0.8m 1.2m 1.6m 2m
SCALE 1:20 @ A1

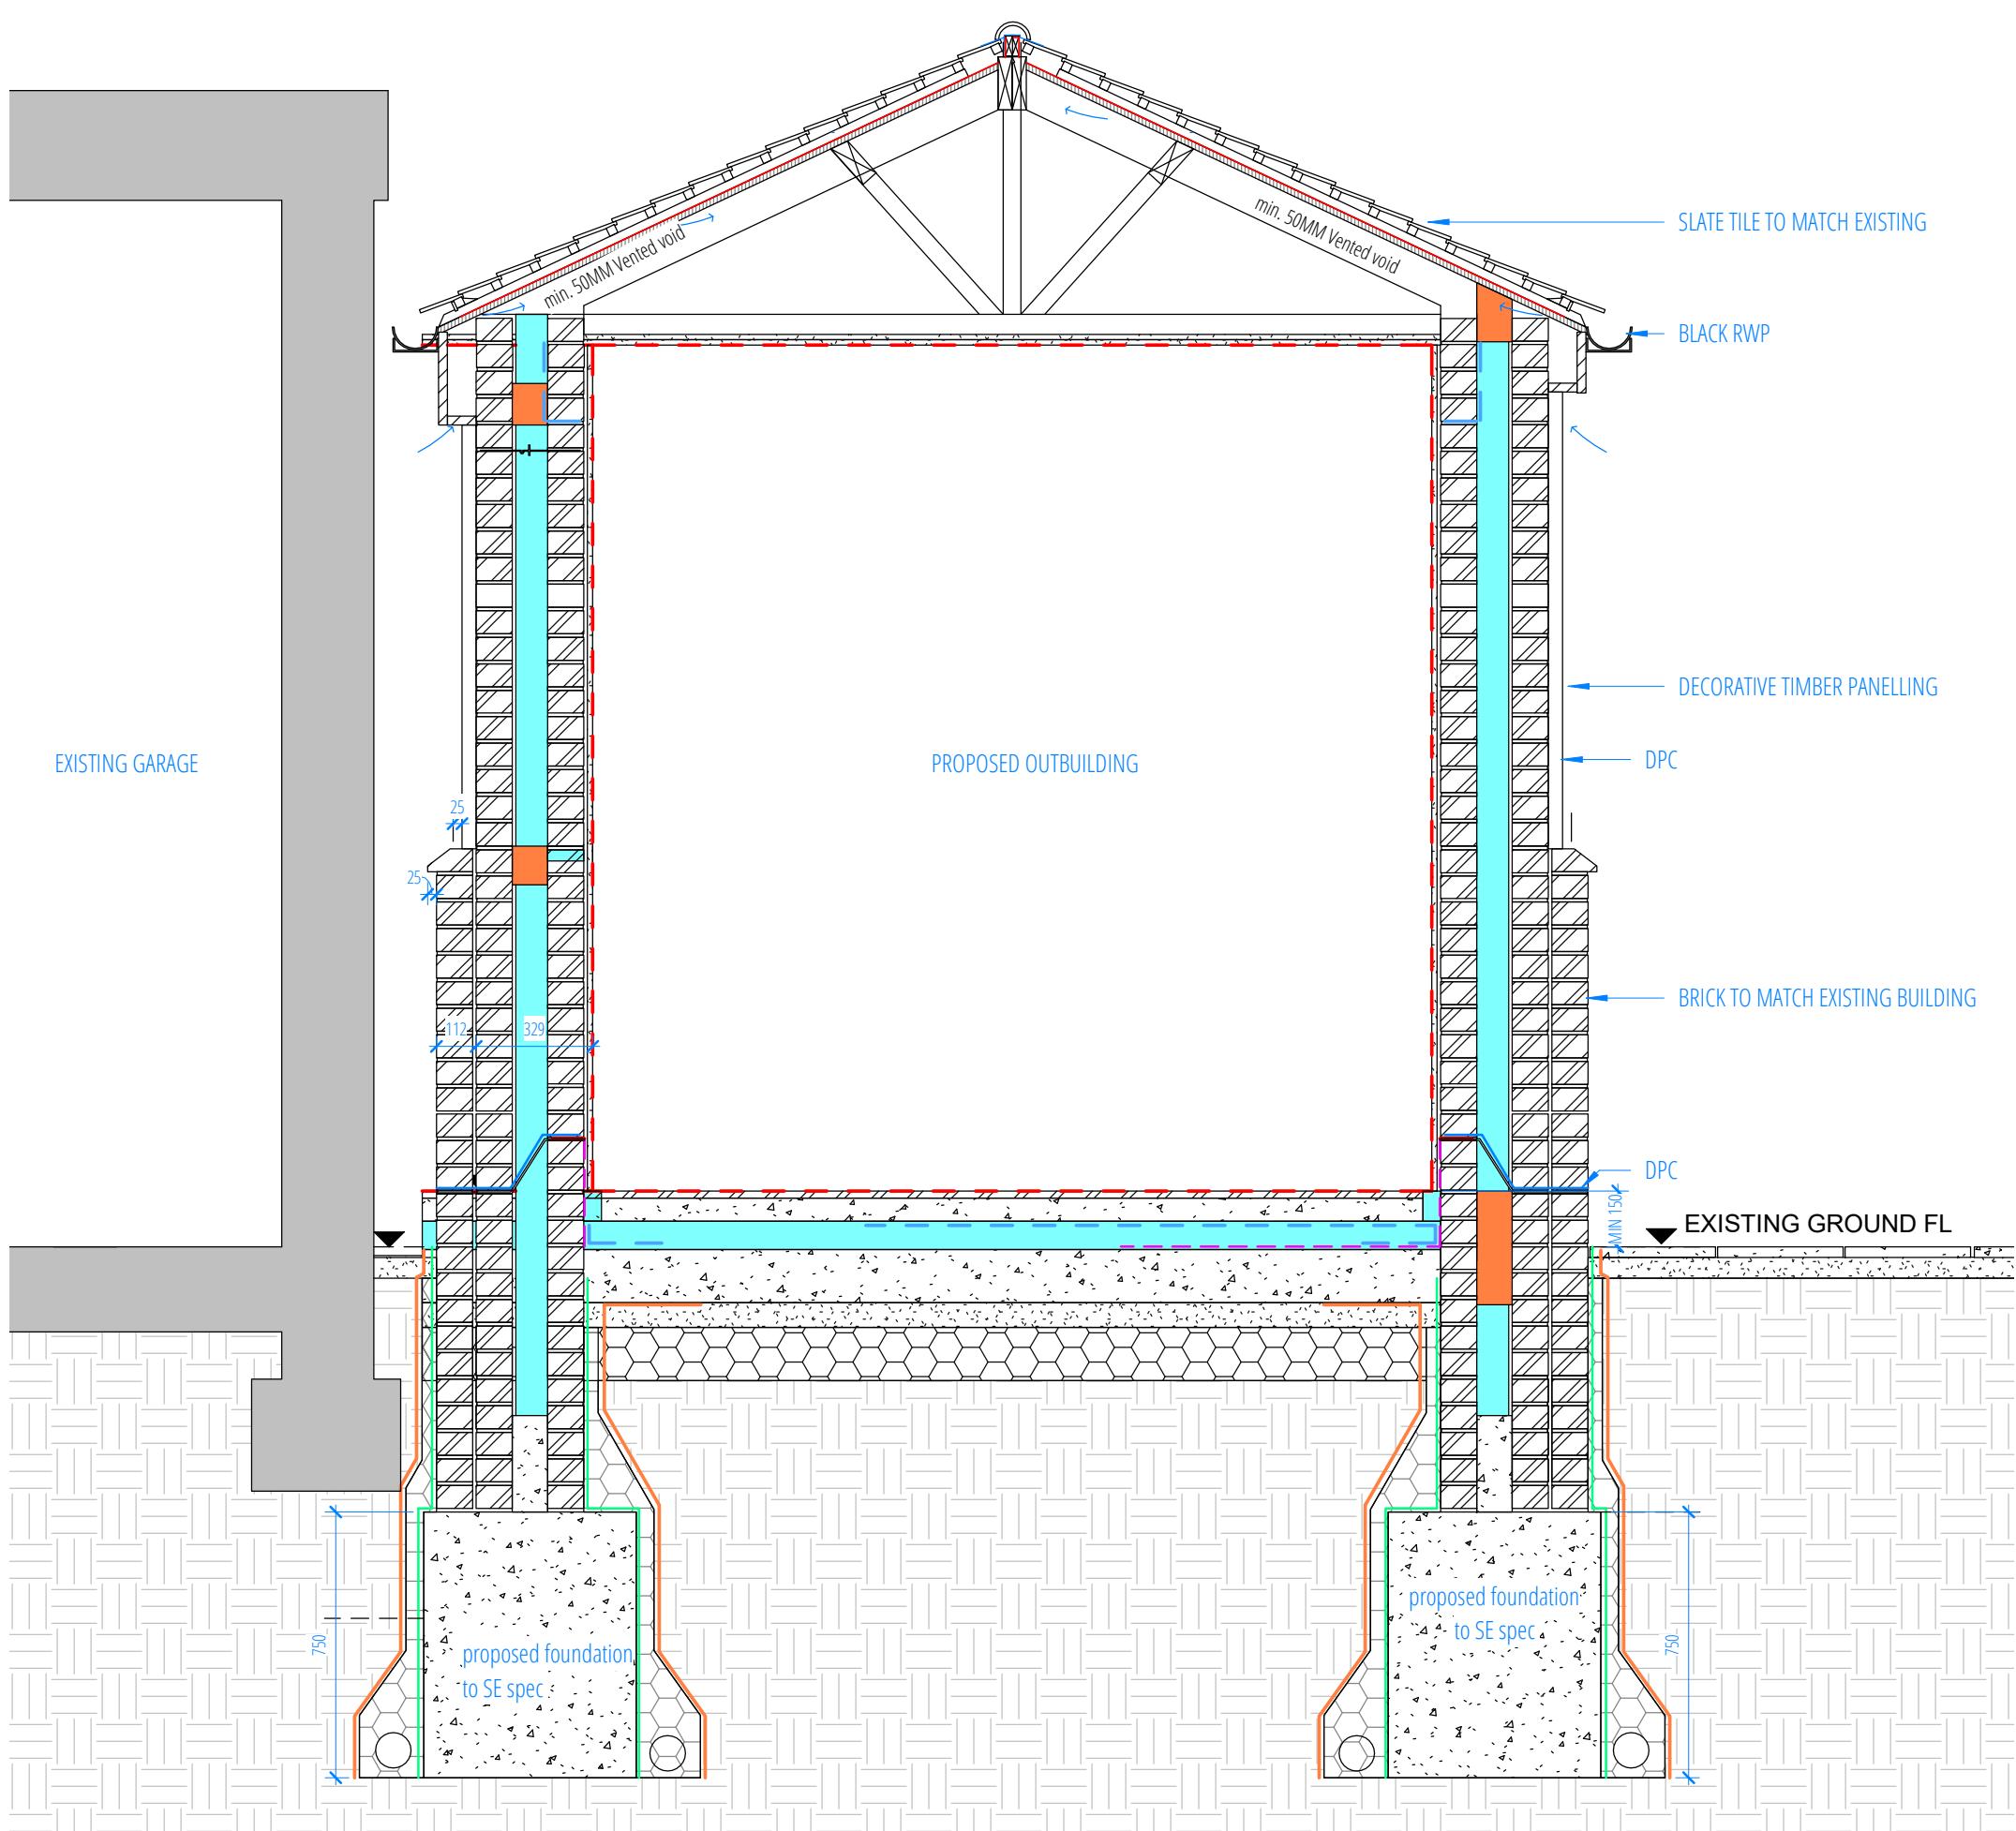

01 OUTBUILDING SECTION AA
1:20 @ A3

OUTBUILDING APPLICATION DEC 2024



J79 STUDIO [REDACTED]		
T: +44 (0)7742 071 052		
W: info@j79studio.co.uk		
Unit 312 Wey House 15 Church Street Weybridge KT13 8NA		
PLANNING ISSUE 02		
FOR CLIENT CONFIRM ALL DESIGN WITH CLIENT ON SITE BUILDING CONTROL APPROVAL TBC ALL DIMENSIONS TO BE CHECKED ON SITE		
This drawing is the property of J79 Studio. Copyright is reserved & this drawing is issued on the condition that it is not copied, reproduced, retained or disclosed to any unauthorised person, either wholly or in part, without our consent. Only refer to dimensions shown on drawing. Third parties to check all dimensions on site. Any errors please notify architect in the first instance.		
Rev	Date	Note
P1	10-12-24	PLANNING ISSUE
P2	25-12-25	PLANNING ISSUE
PROJECT		
Tudor Lodge Hotel, 50 Field End Road HA5 2QN		
DRAWING TITLE		
PROPOSED SECTION AA		
STATUS		
PLANNING APPLICATION - DEC 2024		
DRAWN BY	Author	CHECKED BY
Checker		
PROJECT NO. DATE SCALE		
1921 DEC 2024 1:200 @ A3 1:100 @ A3		
DRAWING NO. REVISION		
A120 A20 P2		