





# Arboricultural Constraints Plan

# Tree Protection Plan

## KEY

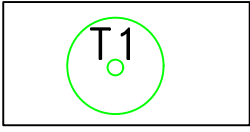

Approximate  
Stem / Tree  
Location canopy  
with  
Identifying Number.

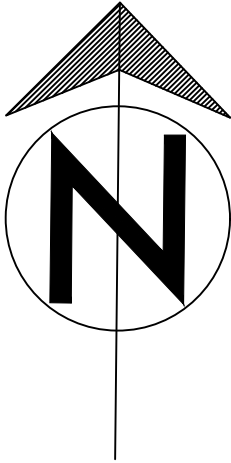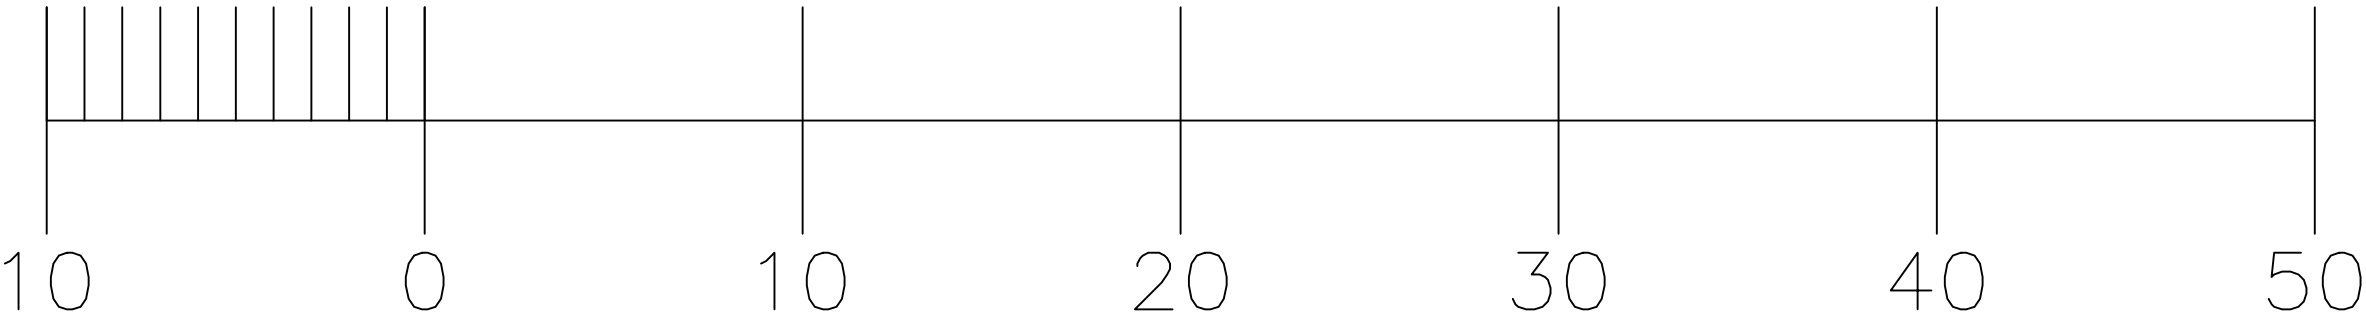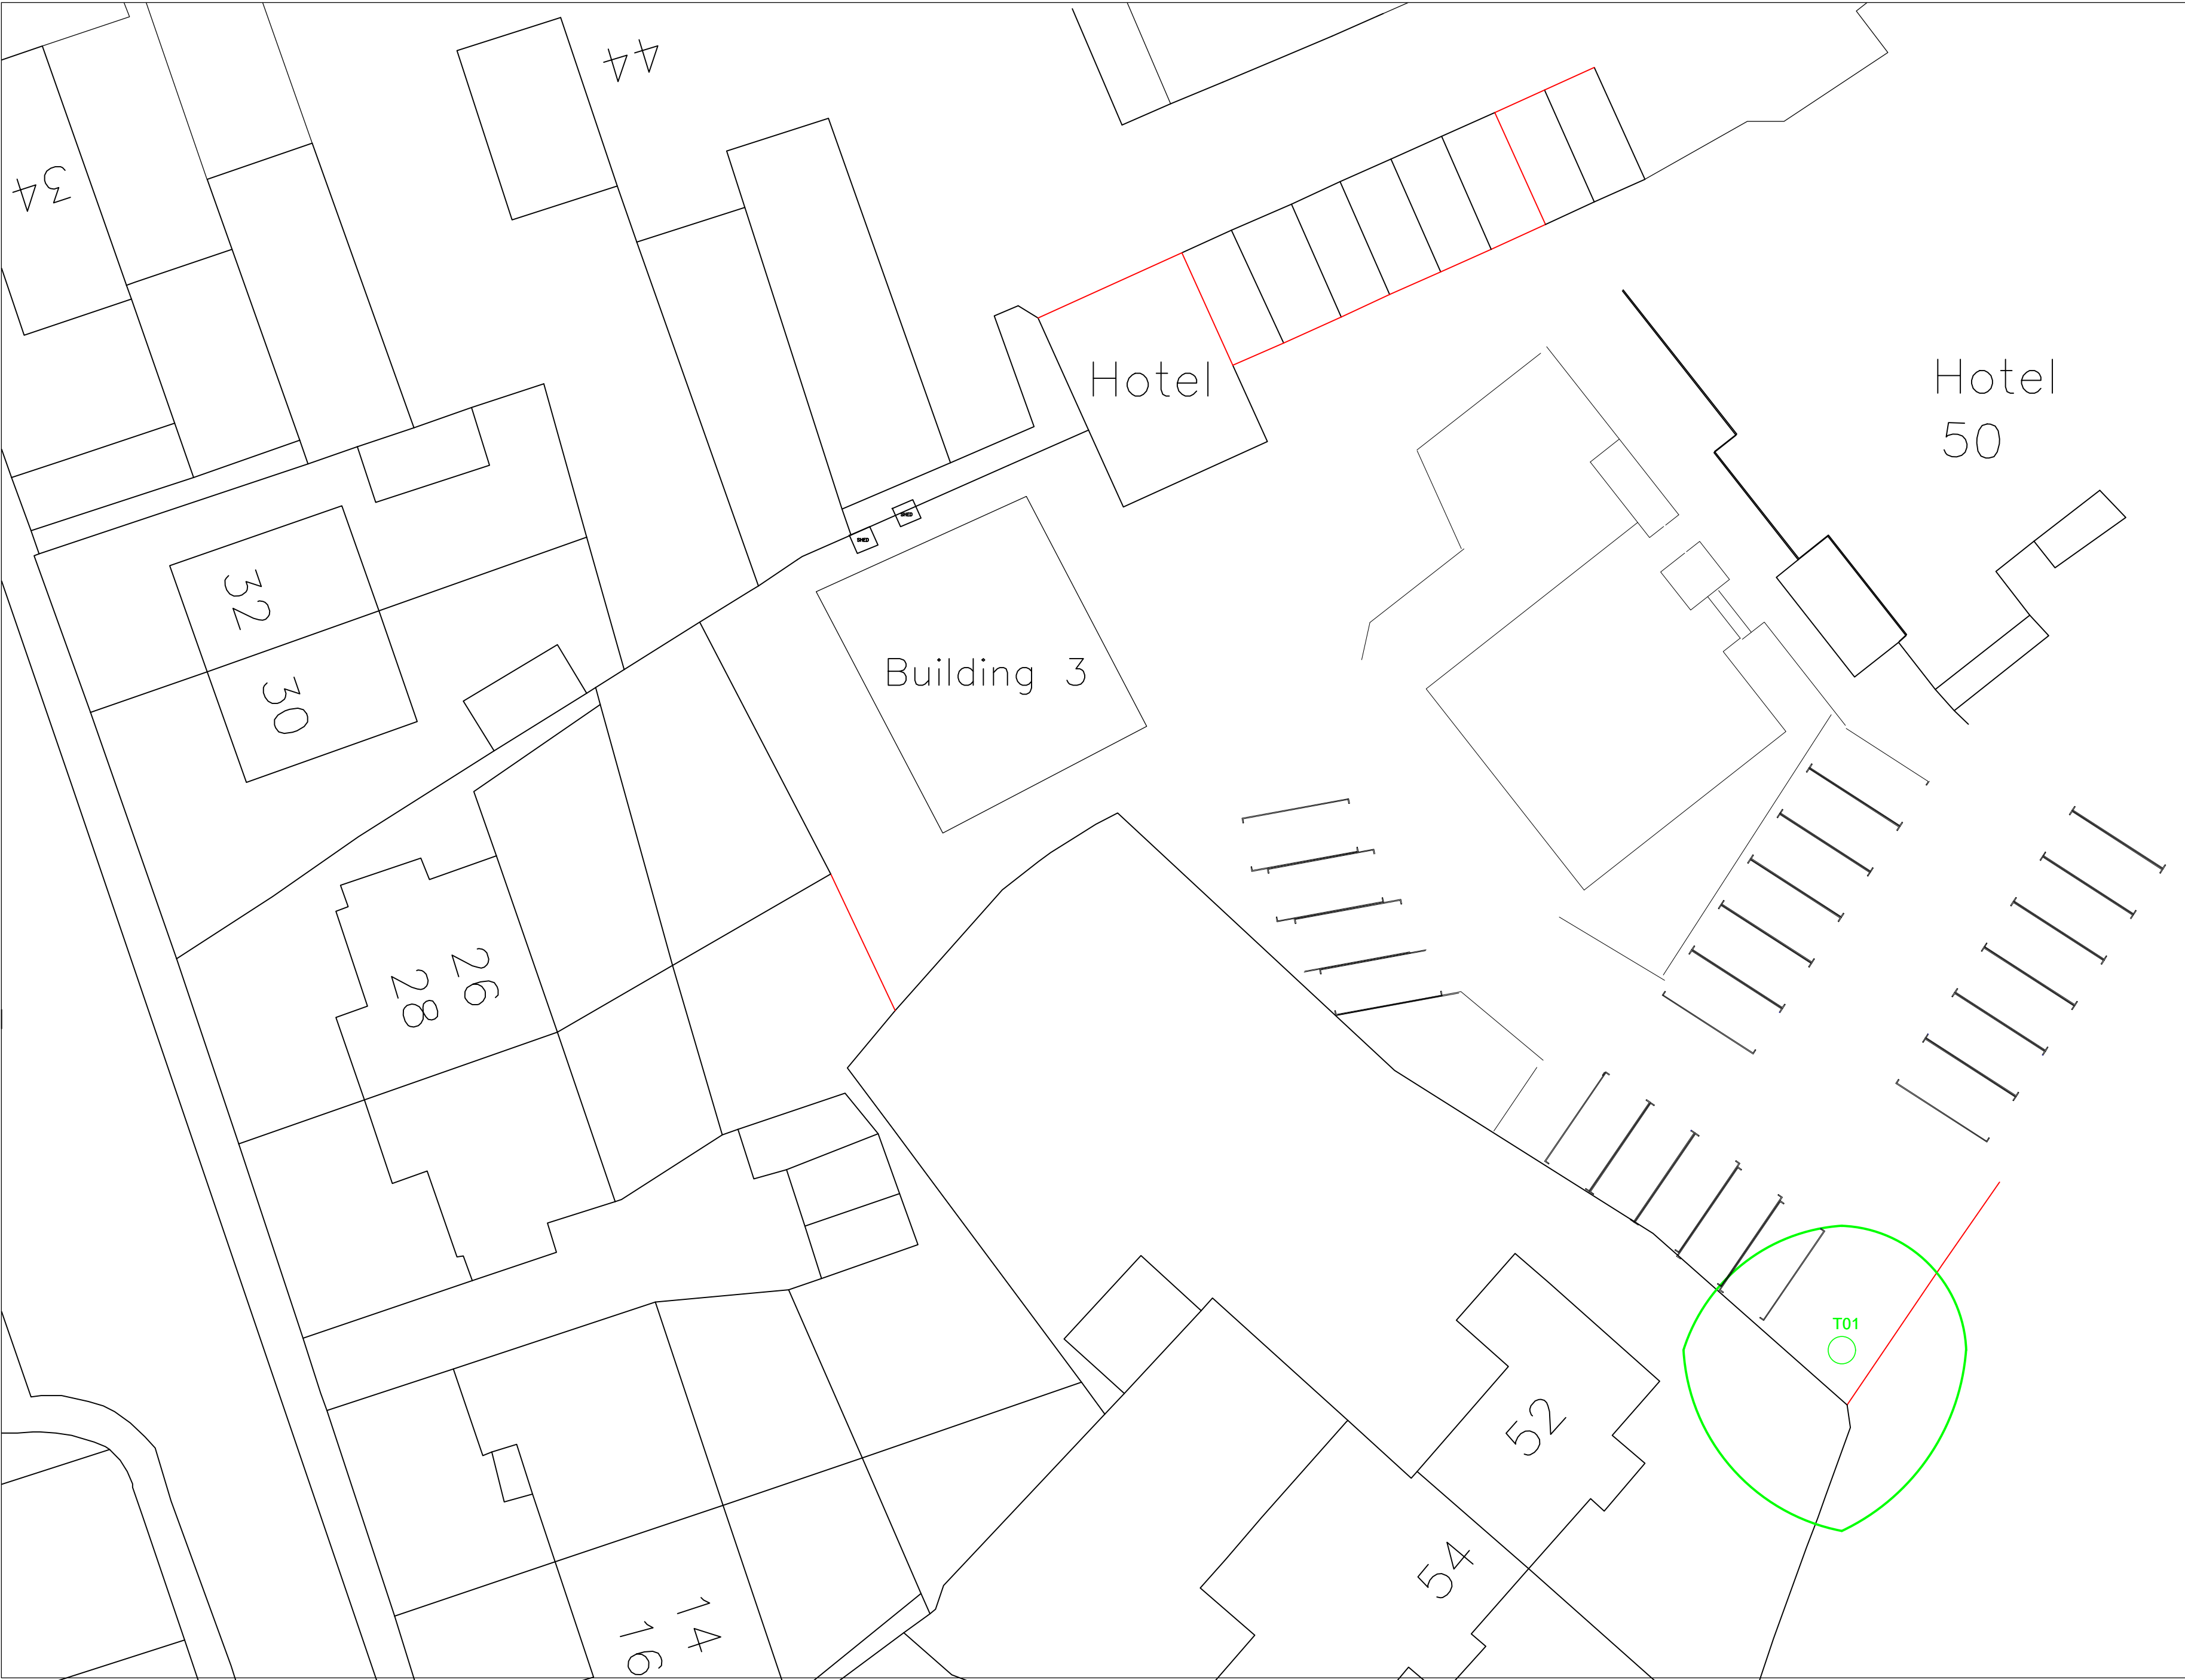

REV.	DATE	INITIALS	DETAILS

CLIENT Jordan Wang		DWG. TITLE Tree Protection Plan			
SITE Tudor Lodge Hotel, 50 Field End Road, Harrow, HA5 2QN.					
DRAWN BY BJS	CHECKED BY BJS	SCALE 1:200 @ A1	DATE March 2025	DWG NO. CAS/2022/157DA	REV.

Please do not scale off this drawing. Tree locations not plotted to a topographical survey so locations cannot be confirmed, Dwg is to scale as indicated above.