


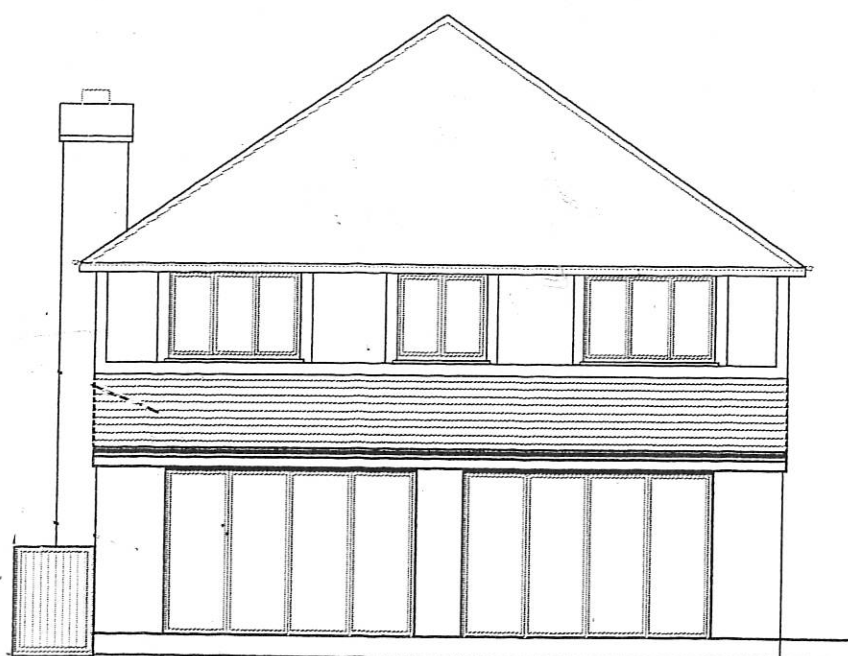

NORTH WEST.



SOUTH WEST.



SOUTH EAST.



NORTH EAST.

EXISTING ELEVATIONS.

SCALE 1:100



CLIENT Mr. Kugendra
PROJECT 121 Ducks Hill Road, North Wood HA6 2SQ
DWG TITLE Existing Elevations

BARRY J MILLS LTD

Tel : 01202 290469 barryjmillsltd@gmail.com

Wessex House
St. Leonards Road
Bournemouth BH8 8QS

DATE 11.03.22

A3 size SCALE 1:100

Architectural & Planning Consultant

DWG NO J.07.2022-03