


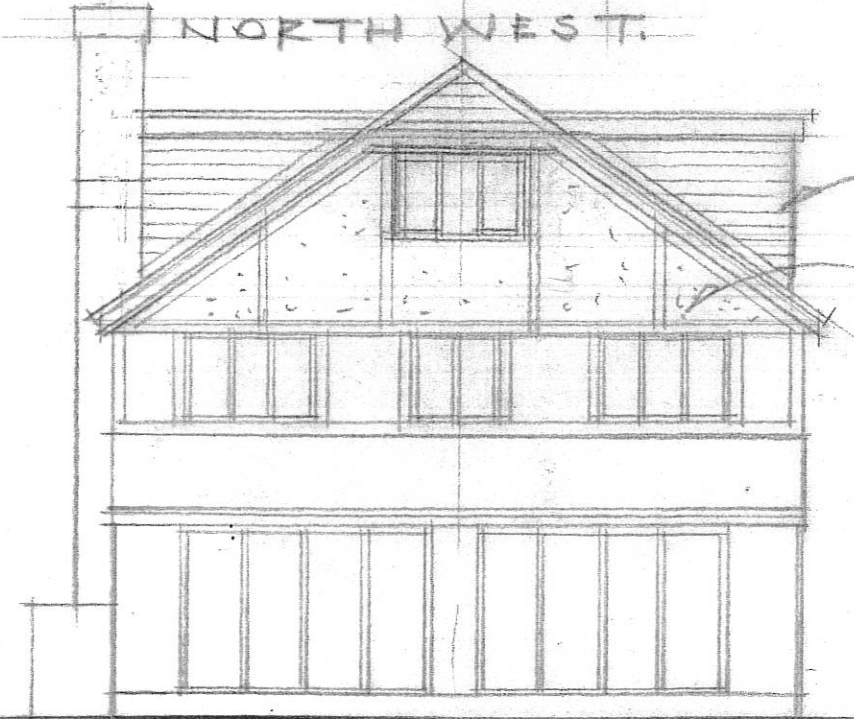

NORTH WEST.



PLAIN TILES TO MATCH.
EX



PLAIN TILES.

RENDERED TO
MATCH EX.




WINDOWS OBSCURE GLAZED.

SOUTH EAST.

NORTH EAST.

PROPOSED ELEVATIONS.

SCALE 1:100

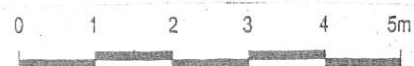

REV A. ROOF RE DESIGNED.

CLIENT Mr. Kugendra
PROJECT 121 Ducks Hill Road, North Wood HA6 2SQ
DWG TITLE Proposed Elevations.

BARRY J MILLS LTD

Tel : 01202 290469 barryjmillsltd@gmail.com

Wessex House
St. Leonards Road
Bournemouth BH8 8QS

DATE 11.03.22

A3 size SCALE 1:100

Architectural & Planning Consultant

DWG NO J.07.2022-05A