


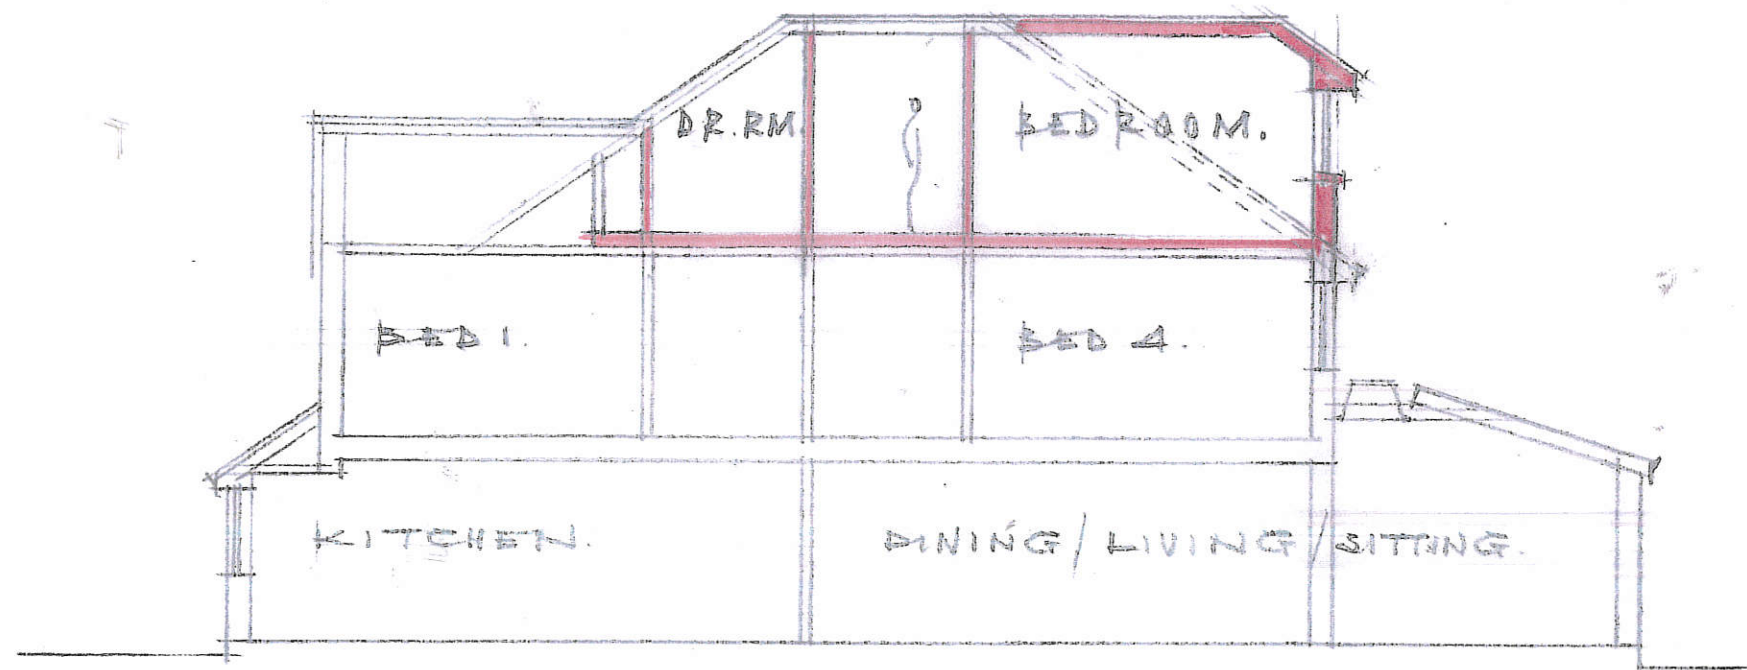

PROPOSED SECTION.

SCALE 1:100



REV A SECTION REVISED.

CLIENT Mr. Kugendra

PROJECT 121 Ducks Hill Road, North Wood HA6 2SQ

DWG TITLE Proposed Section

BARRY J MILLS LTD

Tel : 01202 290469 barryjmillsLtd@gmail.com

Wessex House
St. Leonards Road
Bournemouth BH8 8QS

DATE 11.03.22

A3 size SCALE 1:100

Architectural & Planning Consultant

DWG NO J.07.2022-06A