


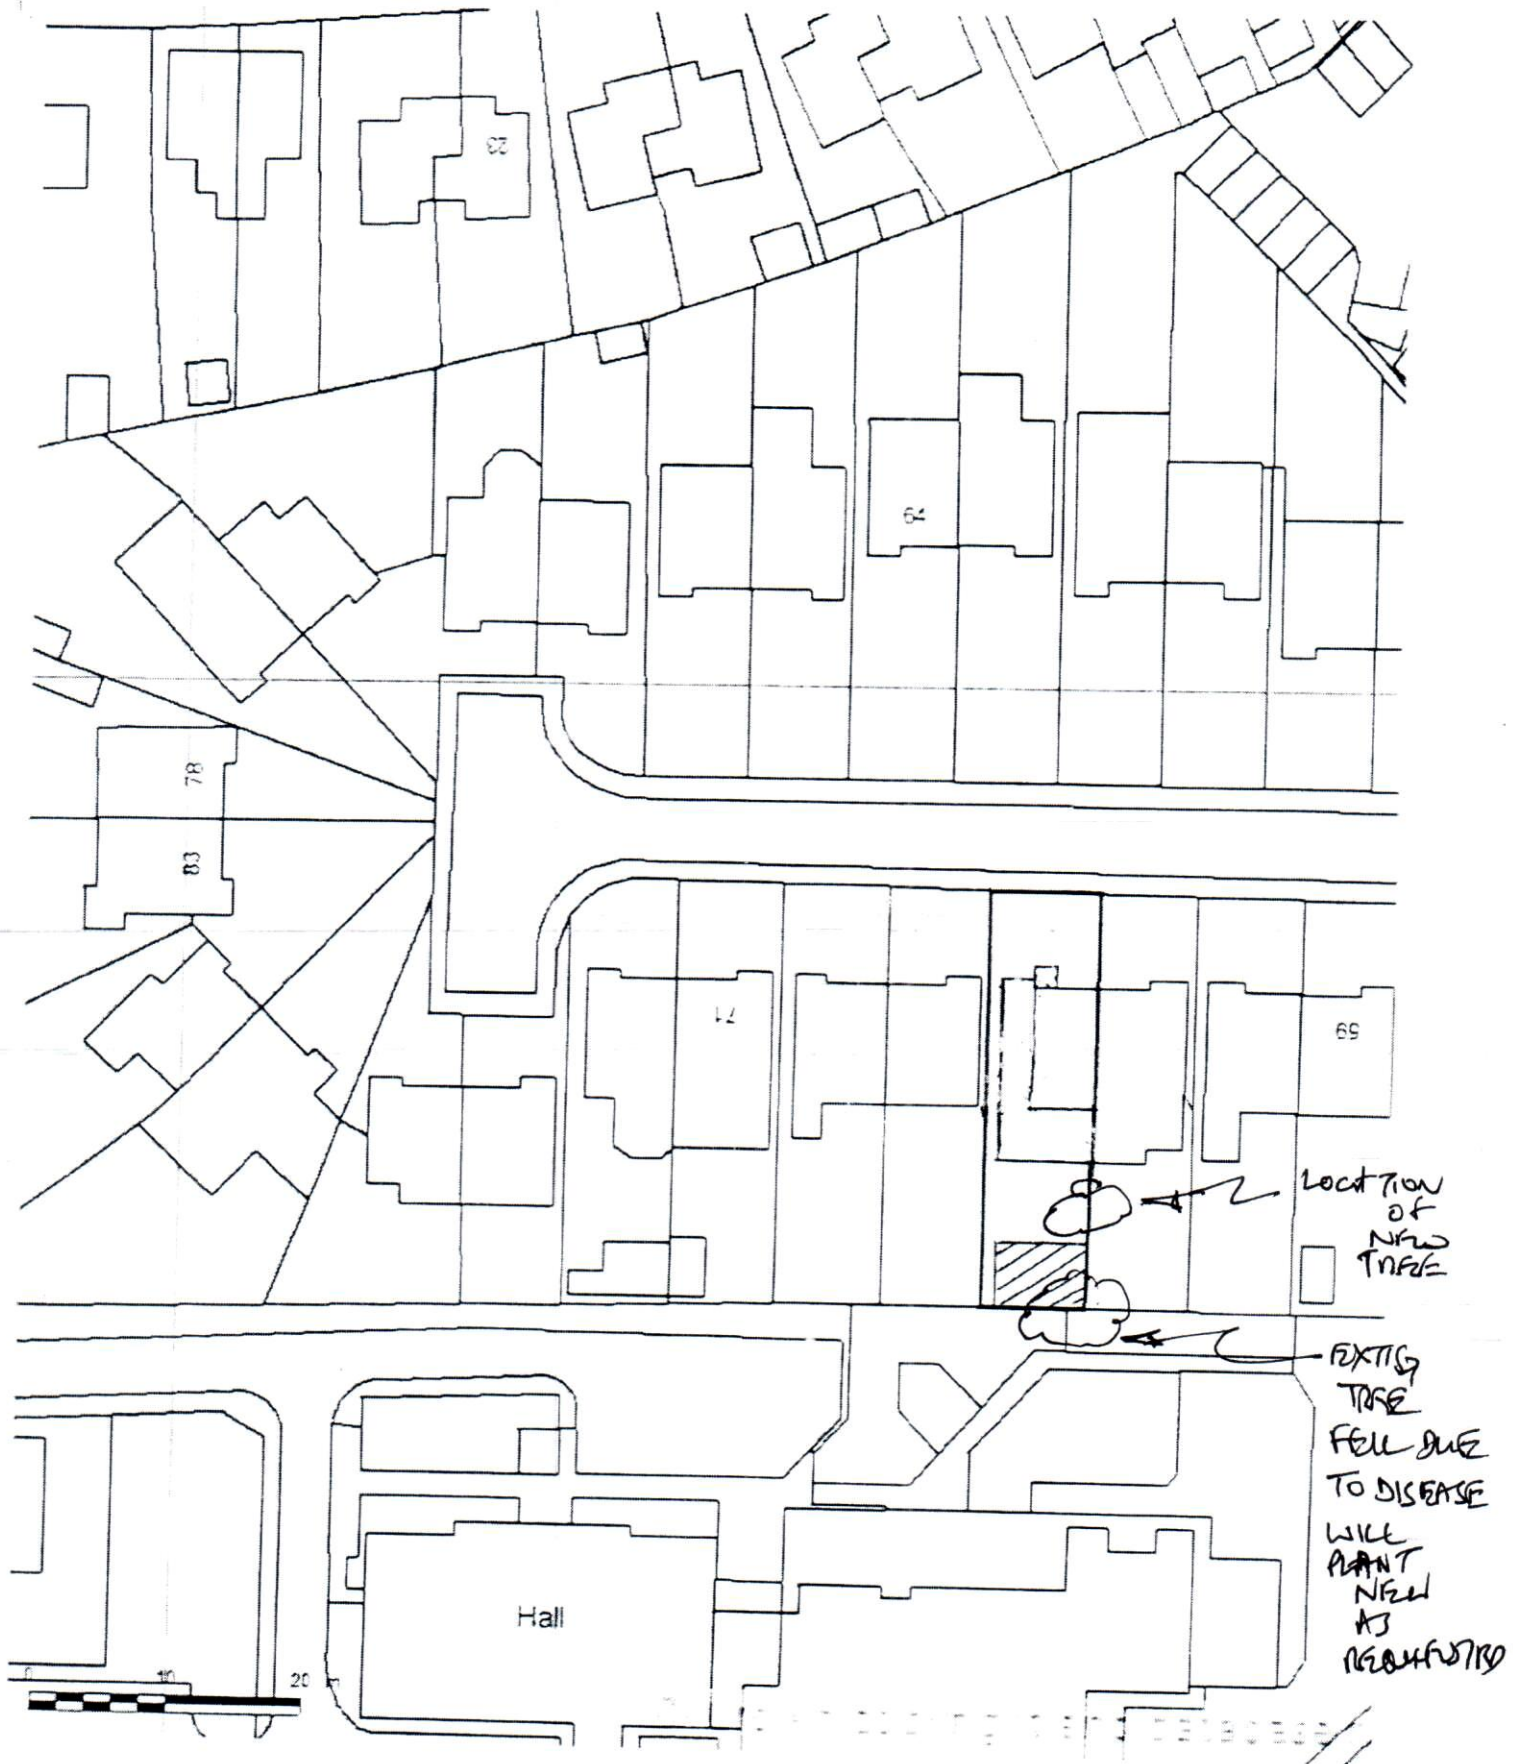

SITE: 6 SUMMERHOUSE LANE,
HARMONDSWORTH, UB7 0AW
BLOCK PLAN: 1:500