



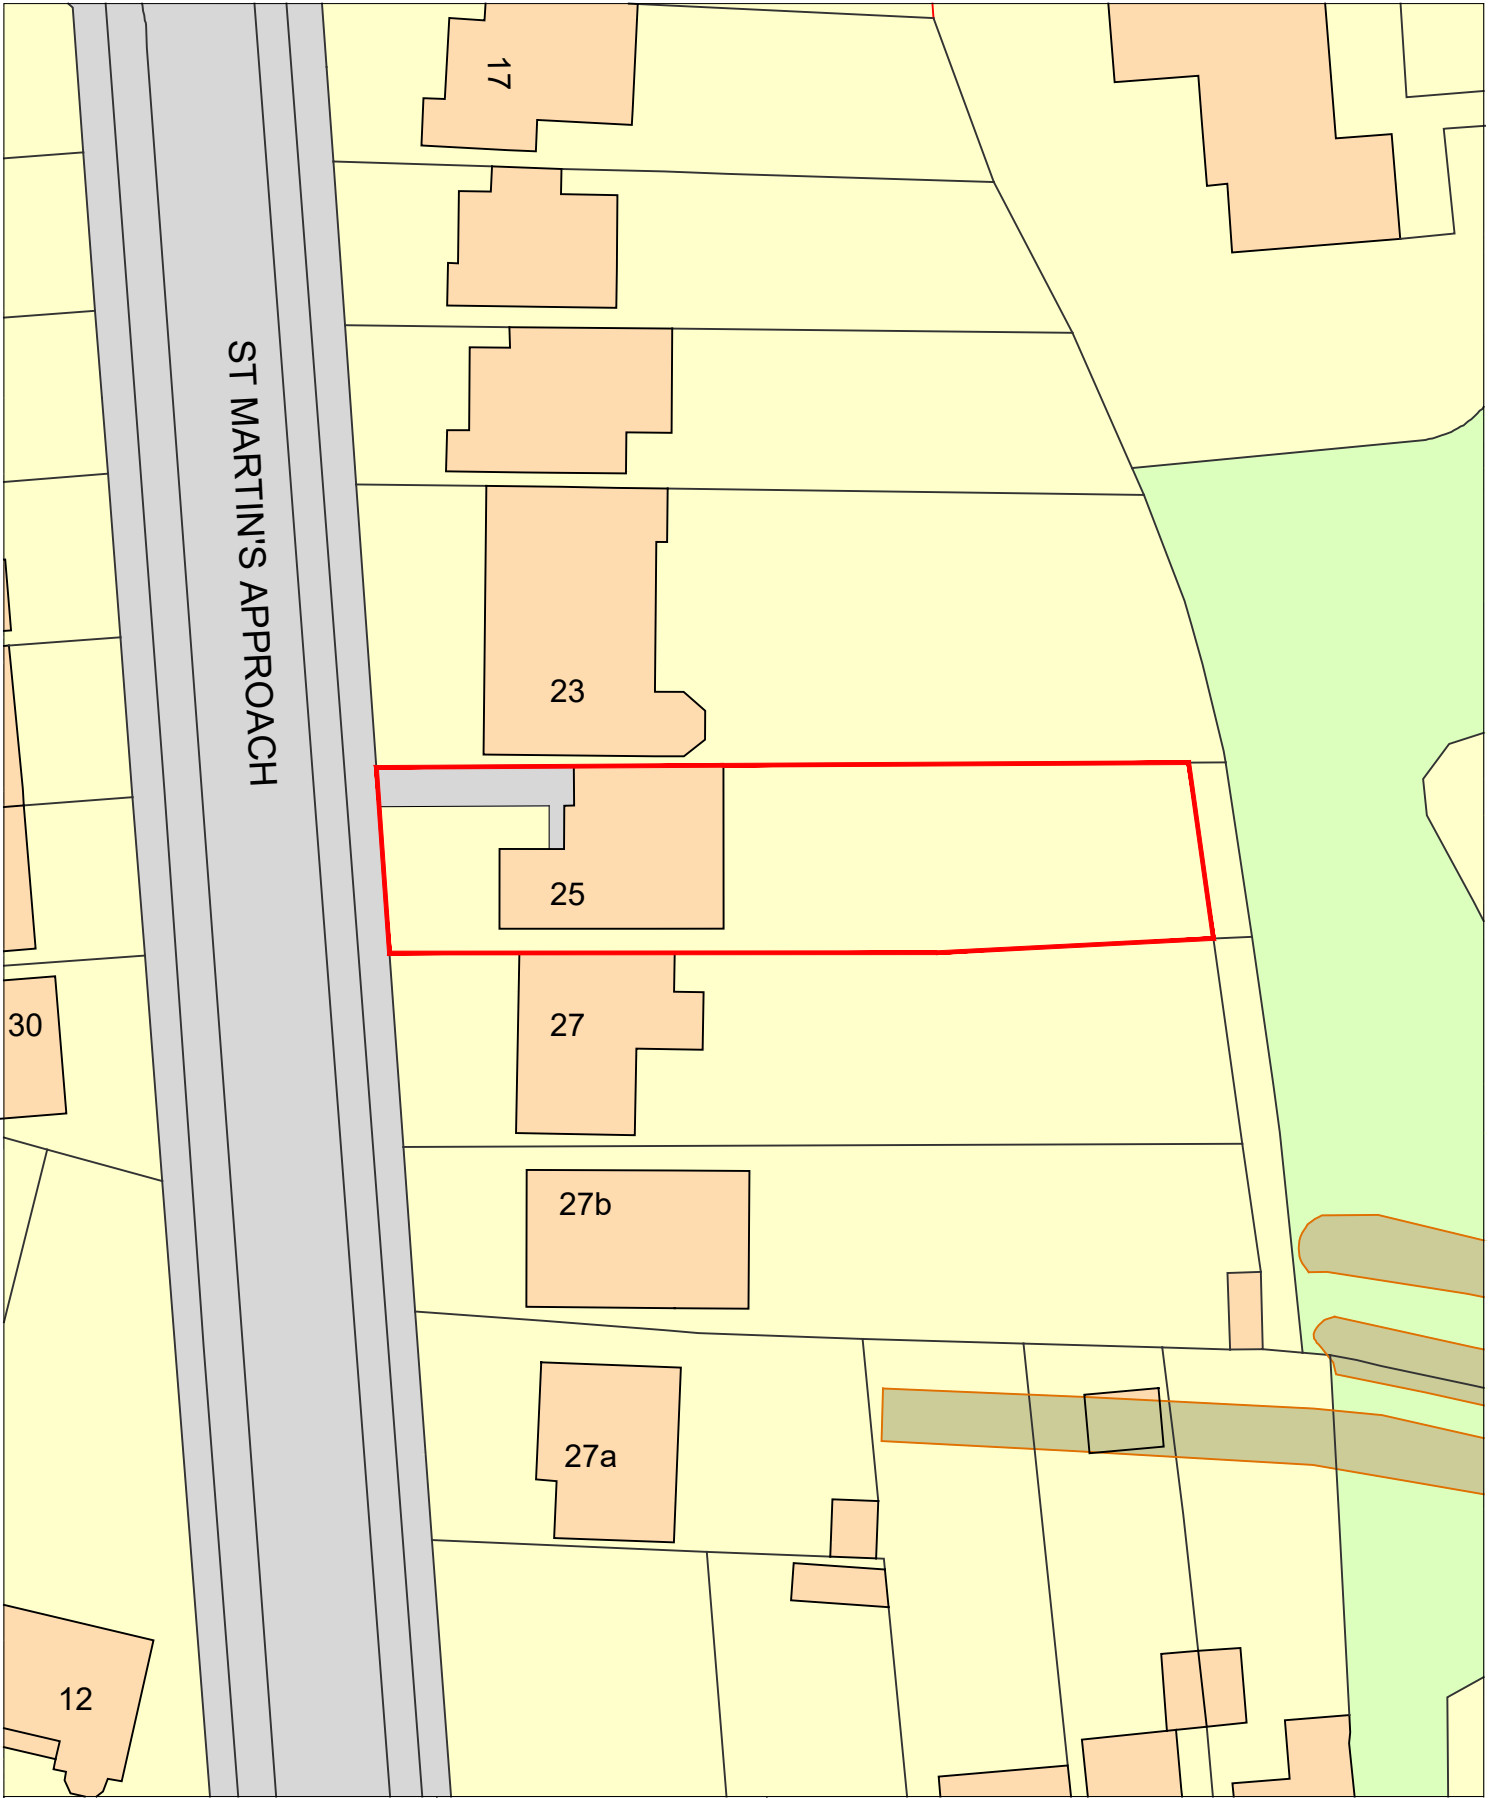

Hyde Park Construction

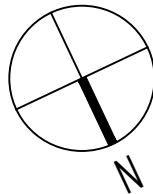

Client:

D RANA & H SANDHU

Project:

25 ST MARTINS APPROACH

Title:

EXISTING BLOCK PLAN

SUBJECT TO ALL RELEVANT STATUTORY AUTHORITY APPROVALS.

Scale:

1:500@A4

Project No:

1186

Drawing No:

1186 (BP) 01

Rev: