



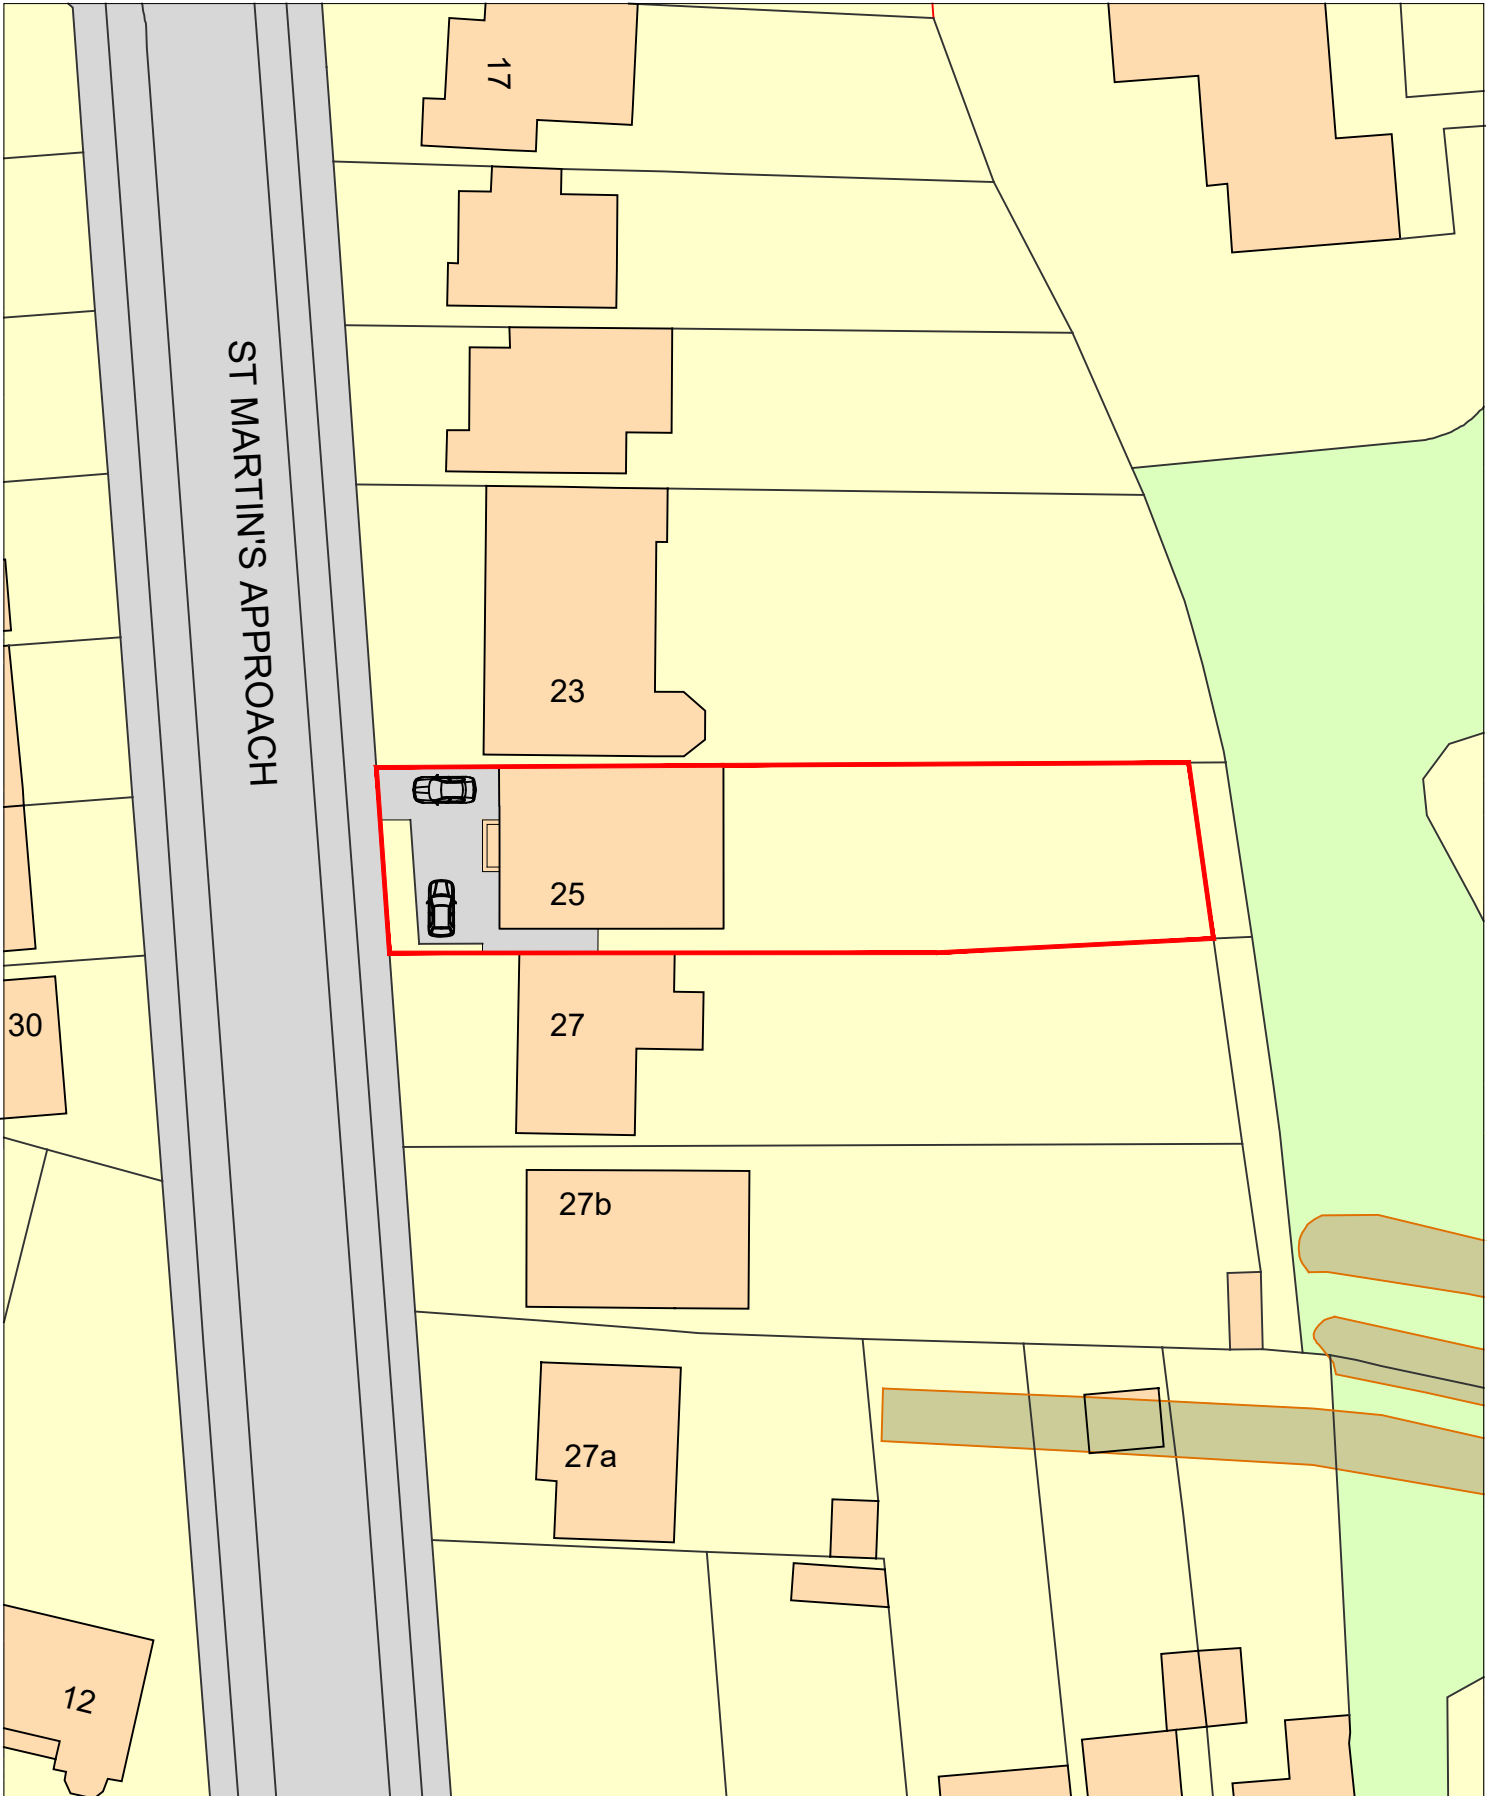

Hyde Park Construction

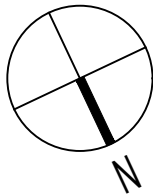

Client:
D RANA & H SANDHU

Project:
25 ST MARTINS APPROACH

Title:
PROPOSED BLOCK PLAN

SUBJECT TO ALL RELEVANT STATUTORY AUTHORITY APPROVALS.

Scale:
1:500@A4

Project No:
1186

Drawing No:
1186 (BP) 02

Rev: