


Hyde Park Construction  
 SUBJECT TO ALL RELEVANT STATUTORY  
 AUTHORITY APPROVALS.

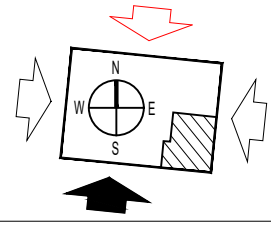


C1 ISSUED TO LPA FOR DISCHARGE OF CONDITION (23.02.2026)

Client:  
**D RANA & H SANDHU**

Project:  
**25 ST MARTINS APPROACH**

Title:  
**WINDOW SCHEDULE (PAGE 8 of 8)**

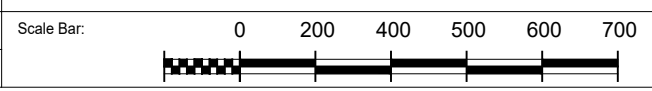

Scale: 1:10@A3	Project No: 1186	Drawing No: 1186 (31) 12	Rev: <b>C1</b>
-------------------	---------------------	-----------------------------	-------------------