


Location Plan

Site Address: 47, Ladygate Lane, Ruislip, HA4 7QX

Date Produced: 24-Jun-2026

Scale: 1:1250 @A4

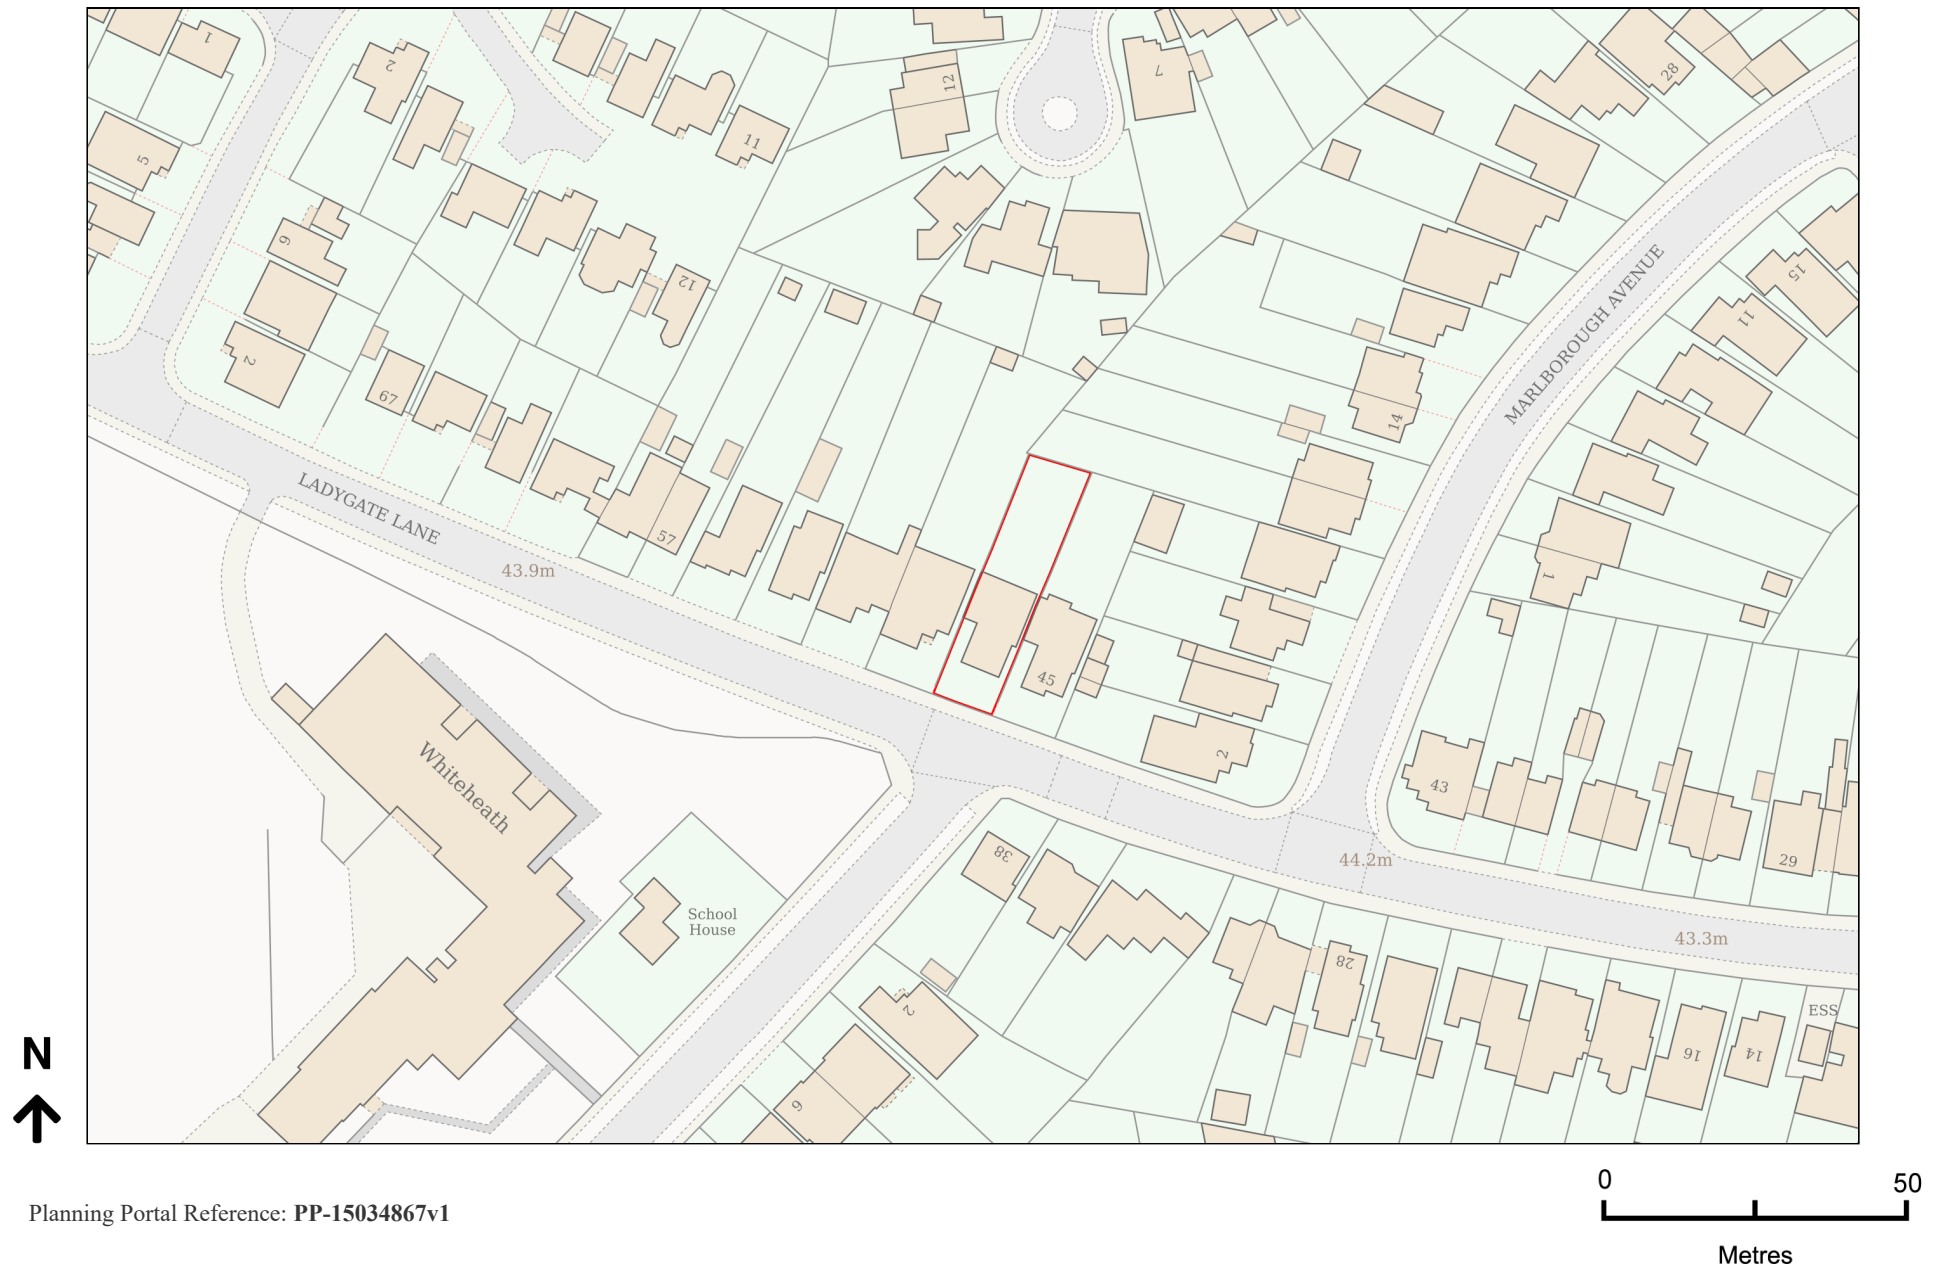

Planning Portal Reference: PP-15034867v1