


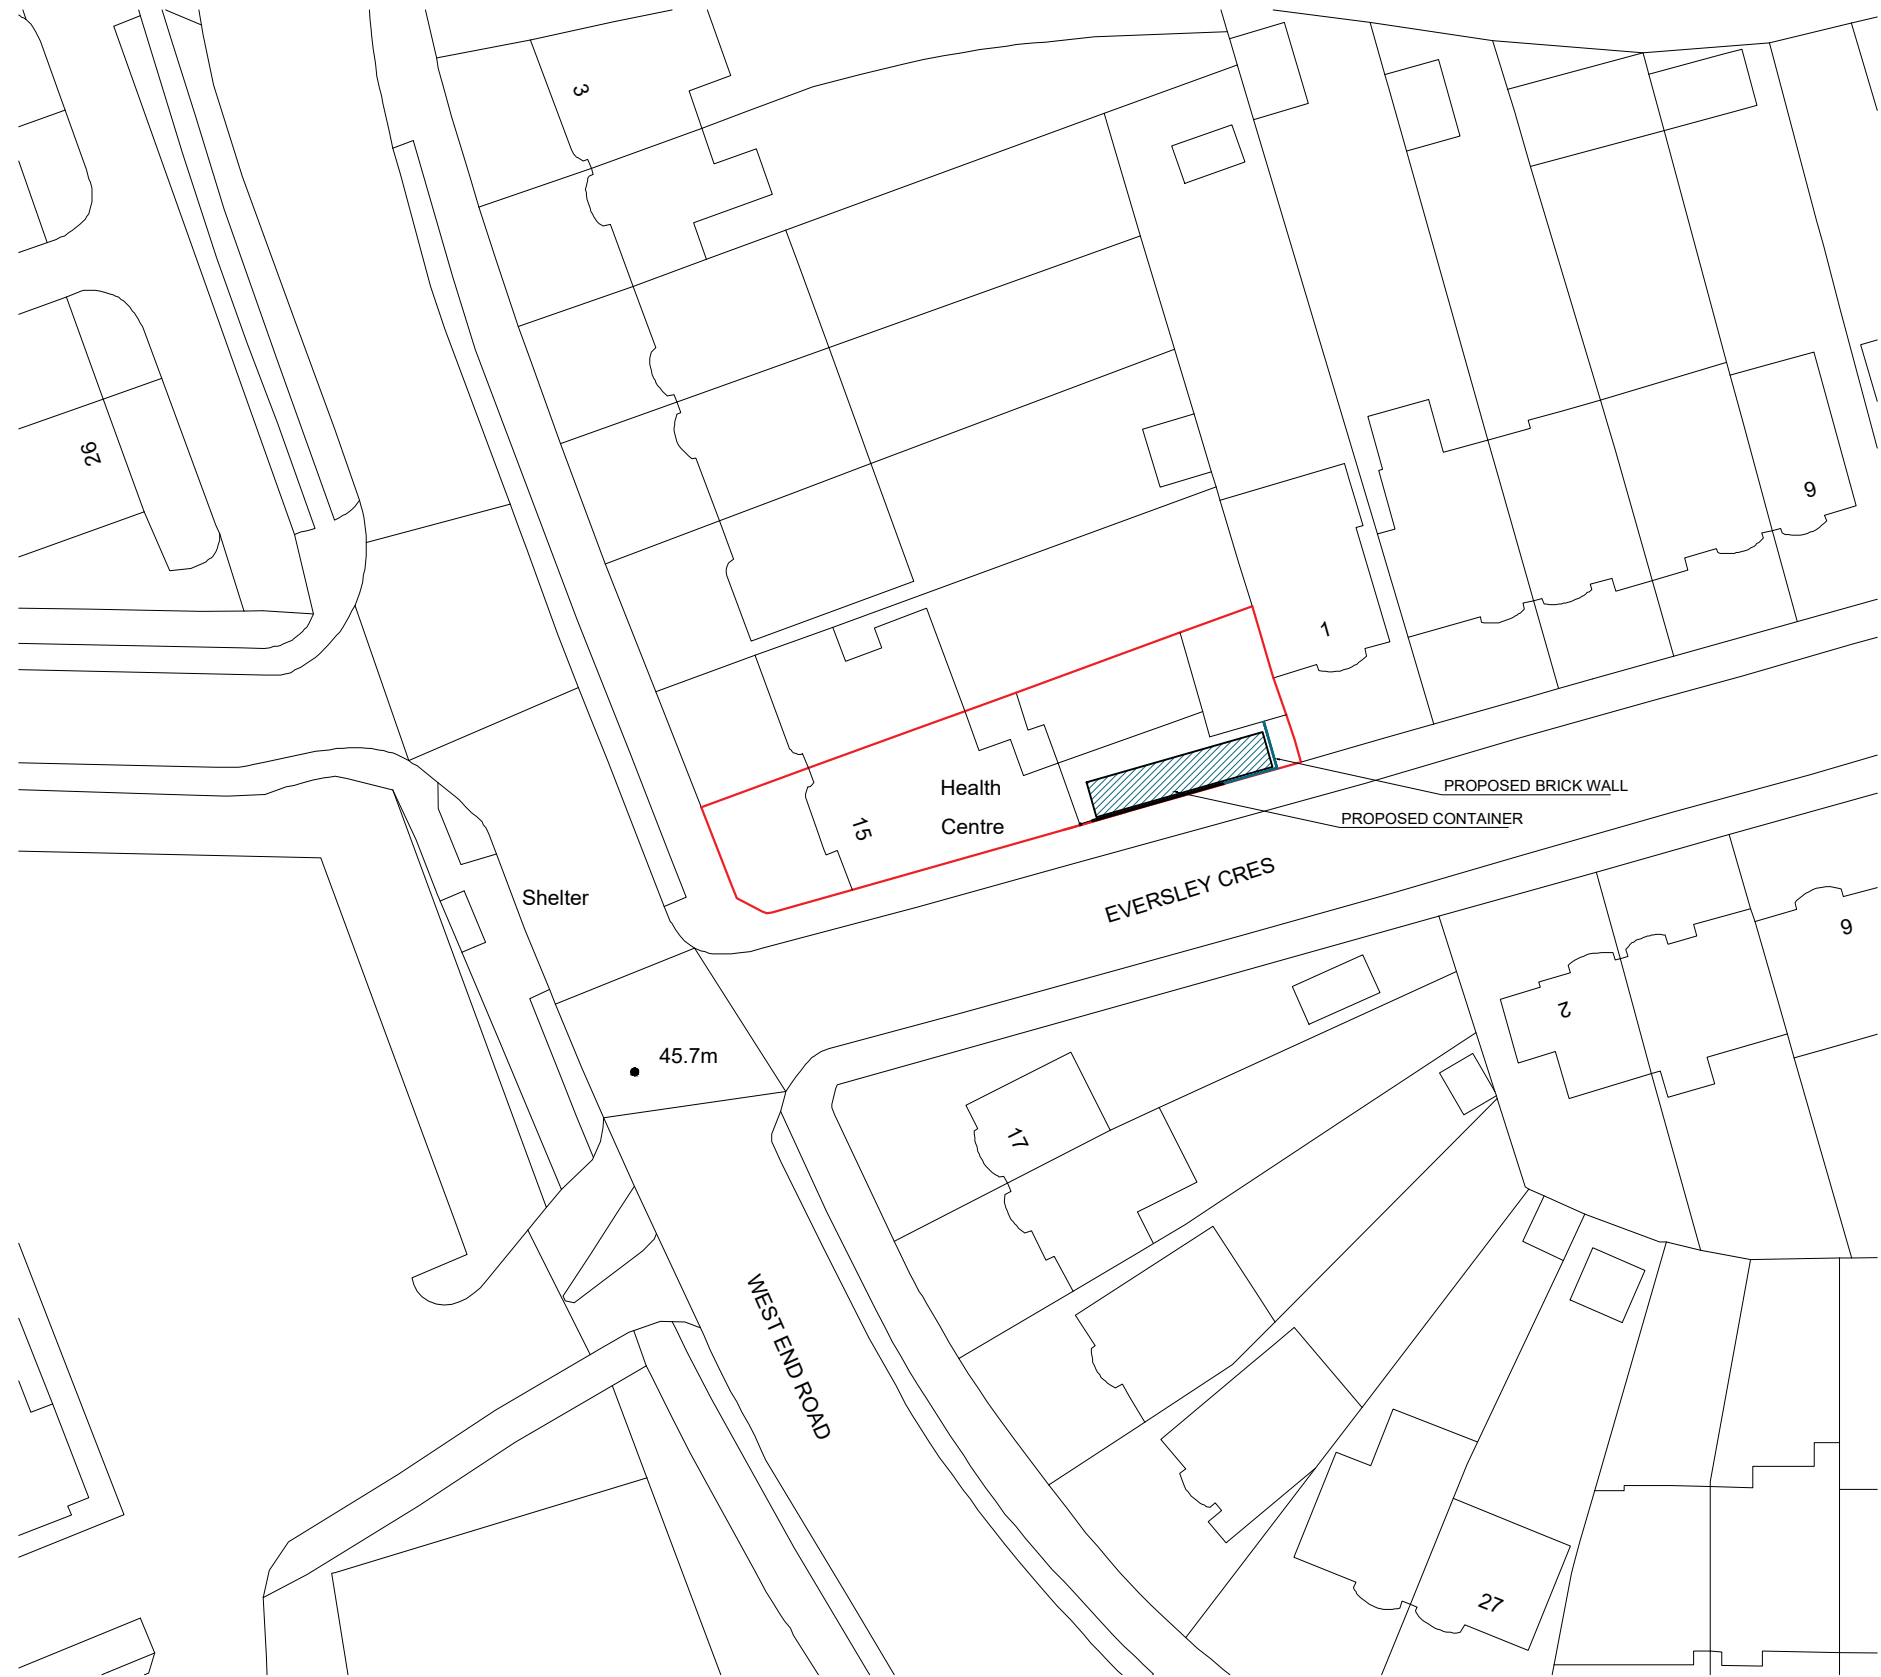


(c) Crown Copyright and Database Rights 2026 OS 100060020

Proposed Block Plan

Any dimensions shown should be checked on site and discrepancies reported to the Architect prior to construction. Designs are not coordinated with engineer projects. Do not scale for construction purposes.

Block Plans are scaled from the Ordnance Survey Location Maps. Please see the licence number for the OS Maps in the Location Plans

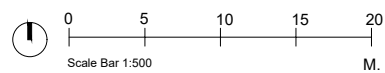

Existing Proposed

Drawing Name

Proposed Block Plan

Project Address

15 West End Rd HA4 6JE

Drawing No.

15WestEndRd_
ProposedBlockPlan_V3

Scale

1/500 at A3

Designer

BB

Date

03.07.2026

Drawing No.

03

Revision

V3



Planning By Design Ltd
www.planning-by-design.co.uk
hello@planning-by-design.co.uk