


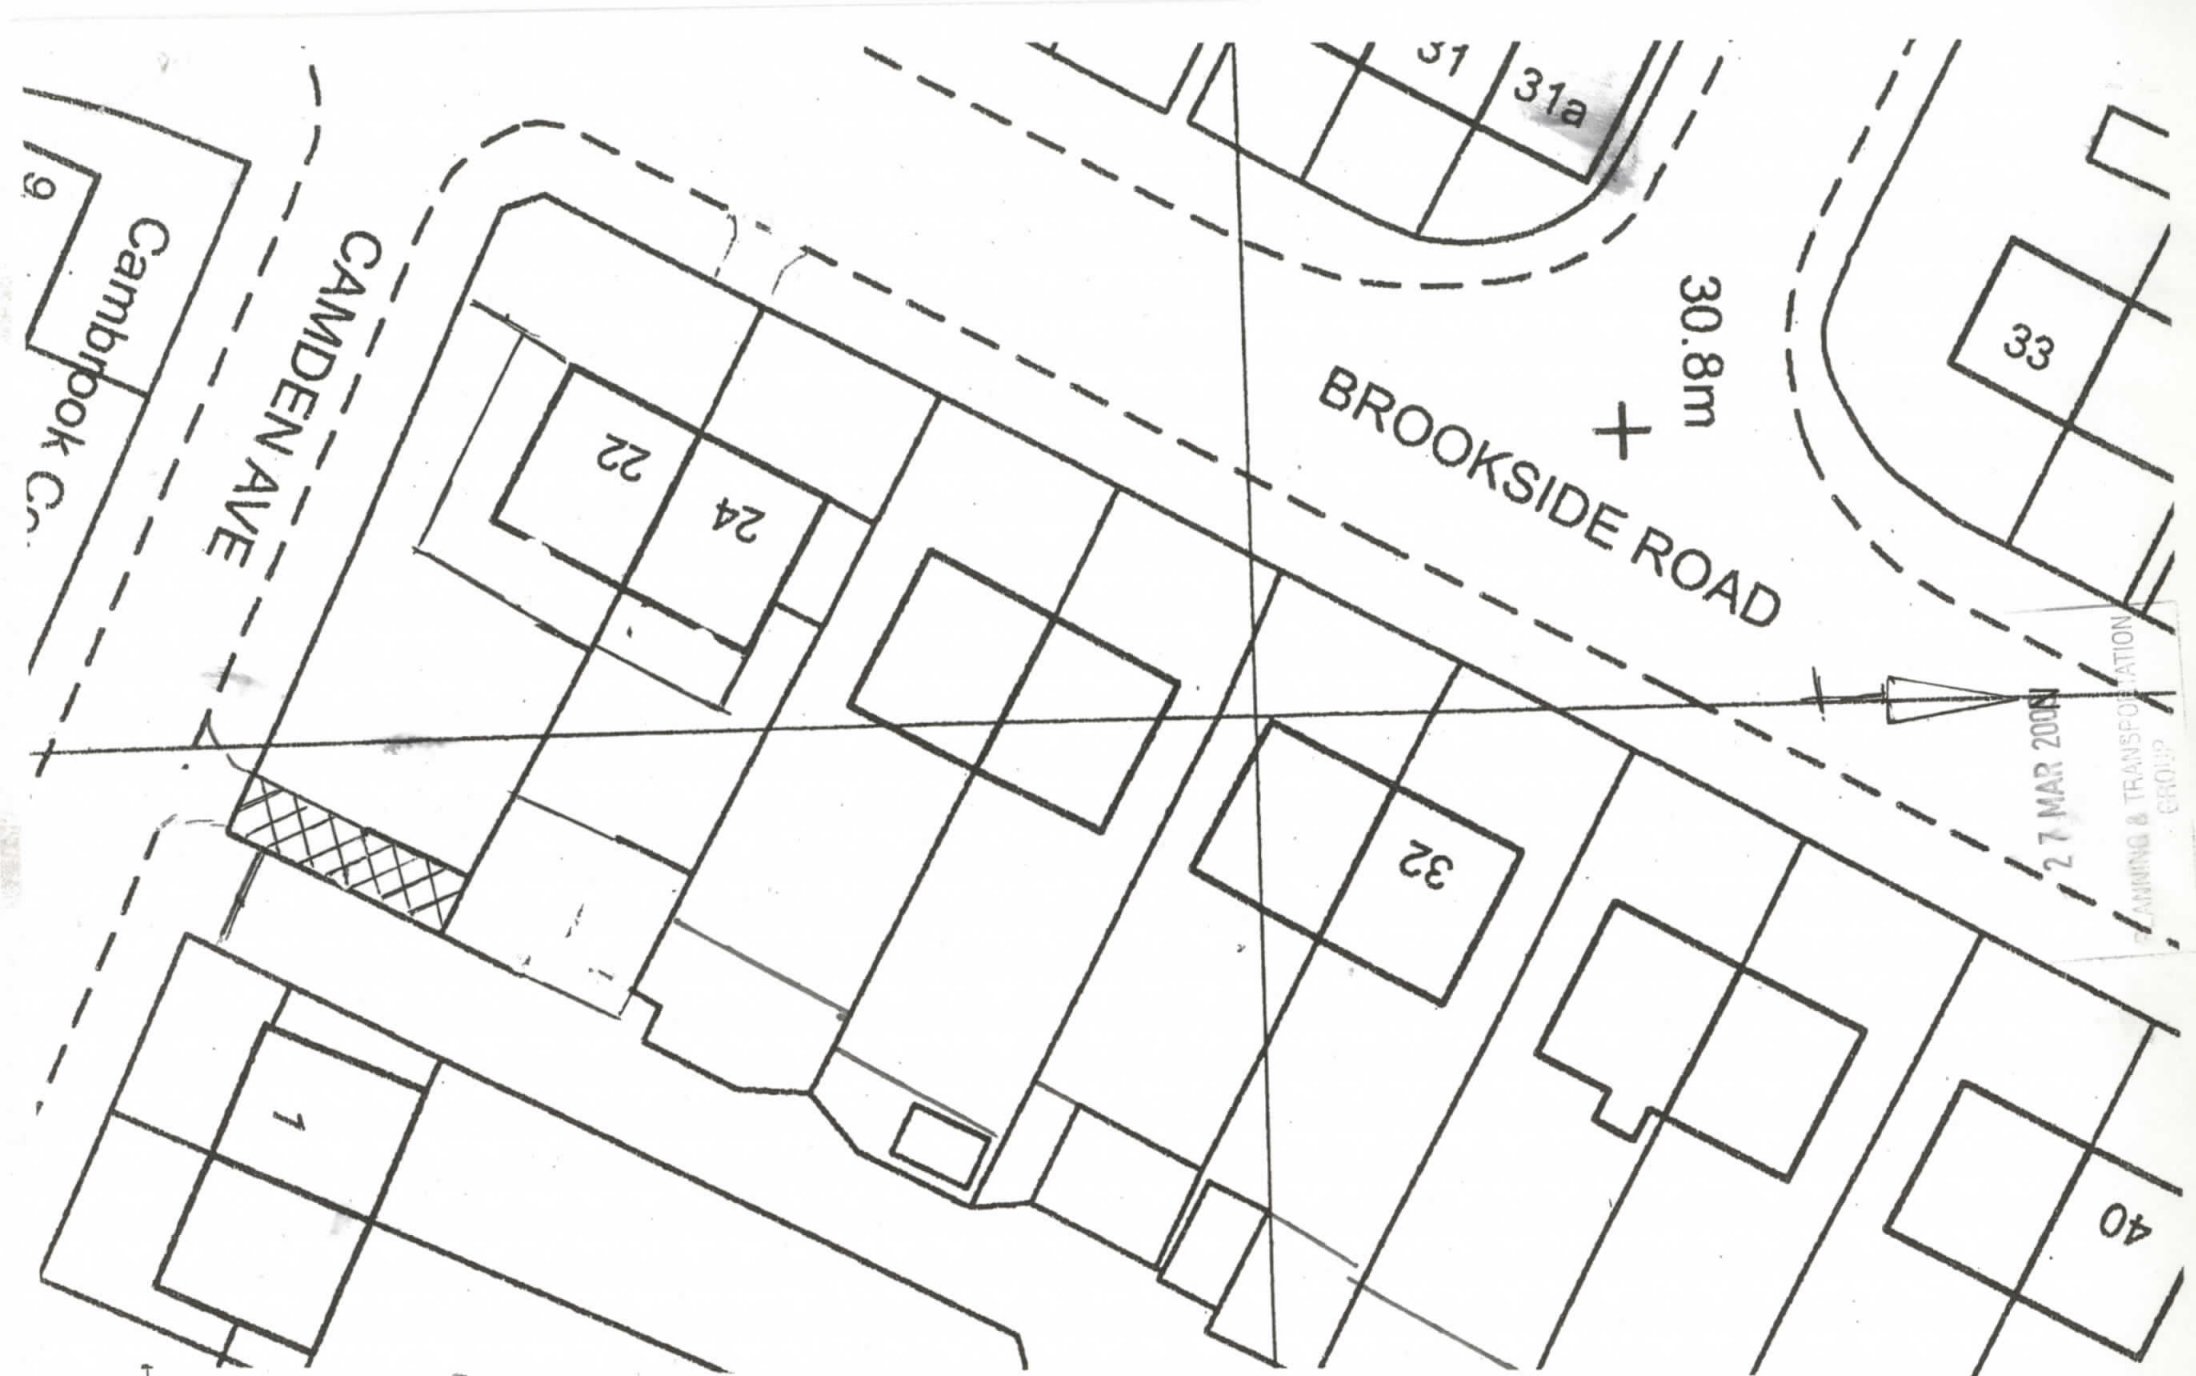

22, Co Brookside Road
Hayes, Midx UB4 0PH.

NOTES:

All dimensions must be checked on site and
not scaled from this drawing.

Client

Job Title

Scale

1:500

Drawn by

Date May 08

Drawing Title

Drg No.

Rev