


NOTES
CONTRACTORS MUST VERIFY ALL DIMENSIONS ON SITE BEFORE
COMMENCING ANY WORK ON SHOP DRAWINGS
DO NOT SCALE FROM THIS DRAWING
RS ATPA COPYRIGHT

- Notes:
- Do not scale this drawing
 - All dimensions to be verified on site and any discrepancy reported to the client
 - This drawing to be read in conjunction with all relevant drawings

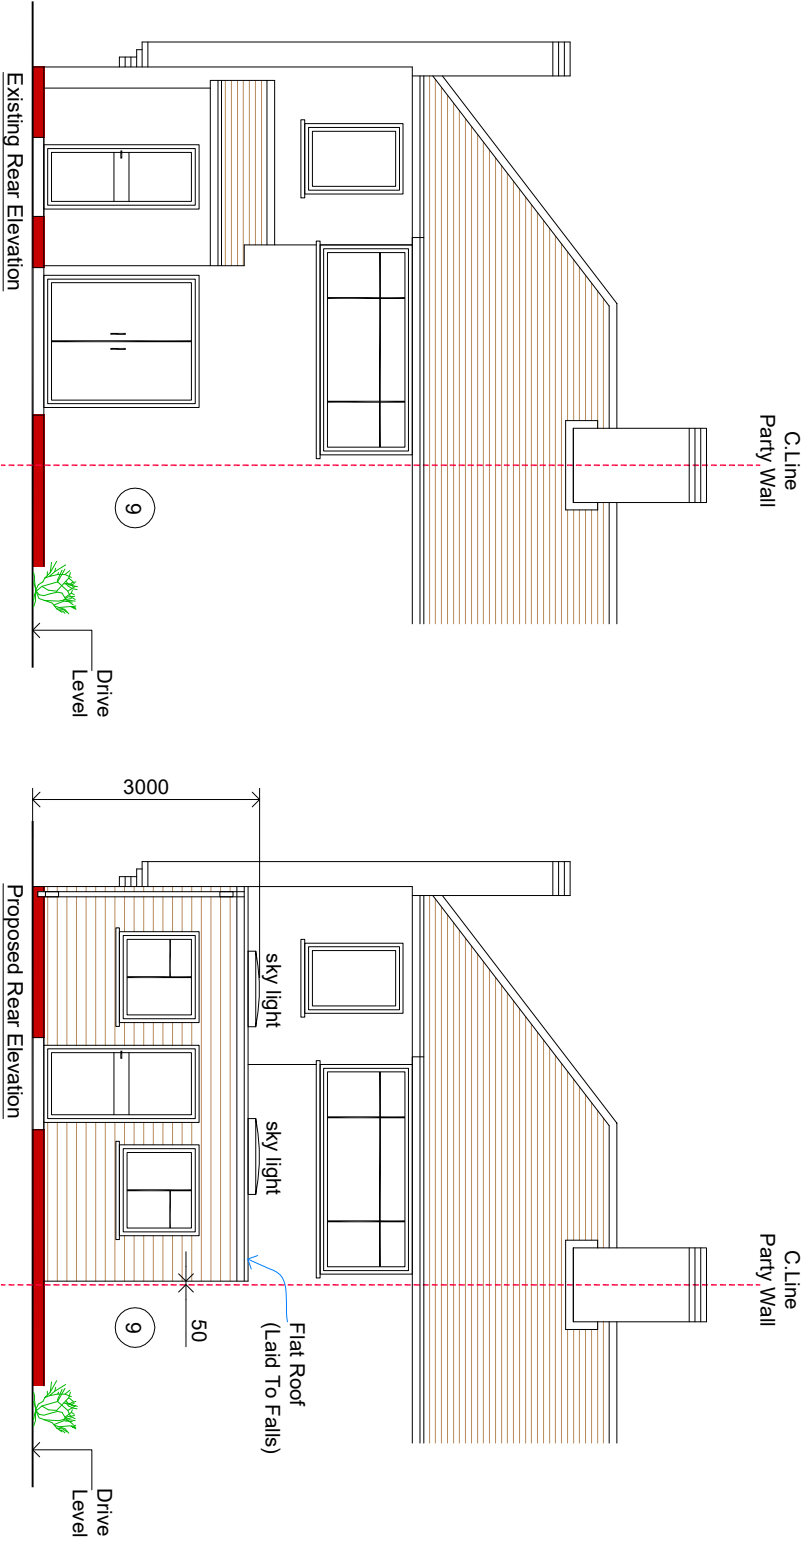


all rainwater guttering, down pipes locations to be confirmed by architect & not to encroach neighbors property

client/builder to liaise with local water board for any new works on or within the public sewer or drain runs and obtain approval from the local authority prior to commencement of any works

Proposed Single Storey
Rear Extension:

REV	AMENDMENT	DATE	CHKD
A	Planning Issue	30.11.23	RS

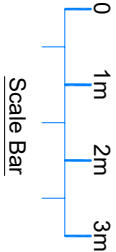

CLIENT
K Rental Properties Ltd.

PROJECT
11 Cranford Drive
Hayes - Middlesex
UB3 4LA

DRAWING TITLE
Proposed Single Storey Rear Extension
Existing & Proposed Elevations
Sheet 3

client/builder to obtain all planning permission approvals from the relevant authority. commencement of building works prior to the planning & building control approvals is to client/builders own risk

owners to serve party wall act notice on owners of adjacent property and obtain written agreement, prior to commencement of any works

DRAWING STATUS
Planning Issue

SCALE	DRAWN BY	CHECKED	DATE
1:50 @ A1 1:100 @ A3	RS	RS	30.11.23
DRAWING NUMBER	REVISION		
2023 - 158 - 03	A		