



NOTES

CONTRACTORS MUST VERIFY ALL DIMENSIONS ON SITE BEFORE COMMENCING ANY WORK ON SHOP DRAWINGS

DO NOT SCALE FROM THIS DRAWING

RS ATPA COPYRIGHT

- Notes:
1. Do not scale this drawing
 2. All dimensions to be verified on site and any discrepancy reported to the client
 3. This drawing to be read in conjunction with all relevant drawings

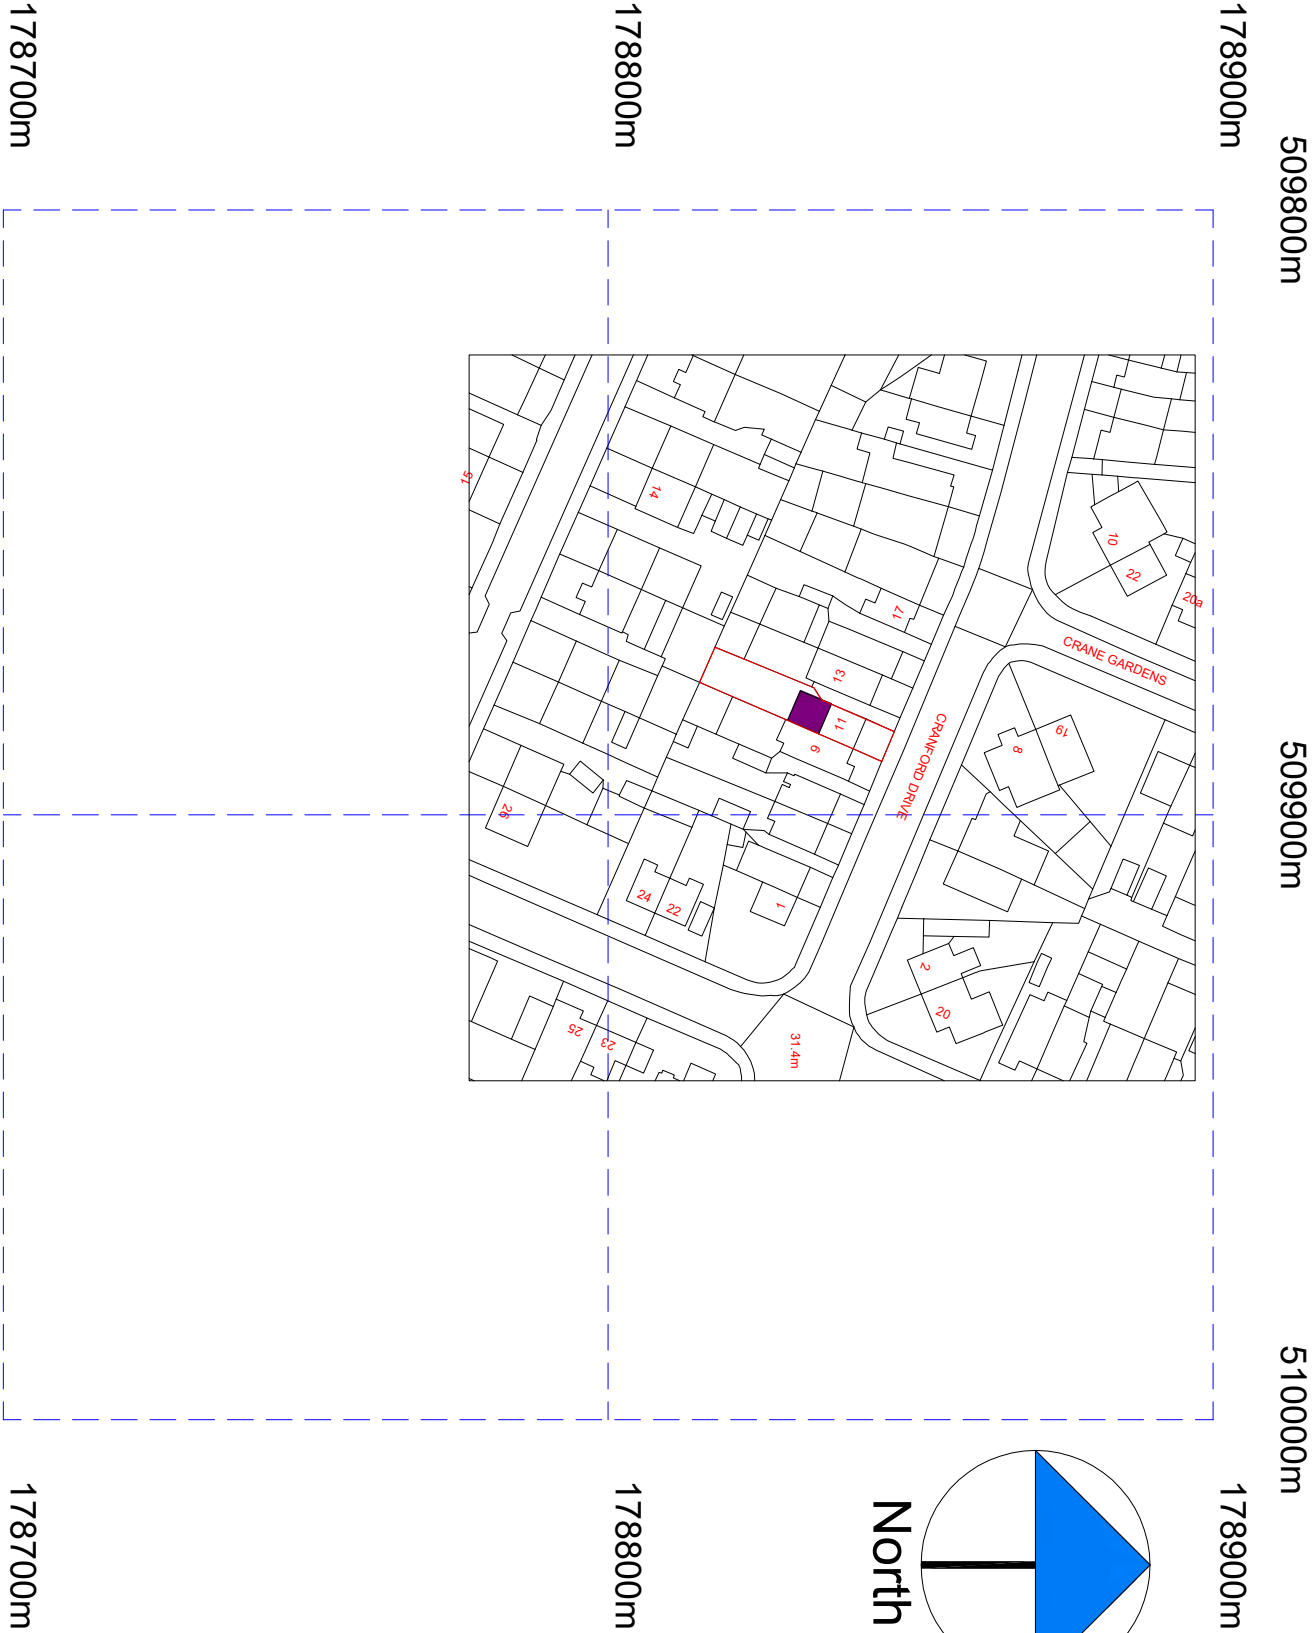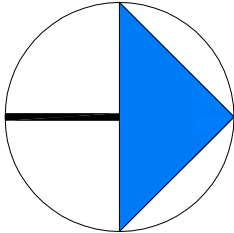

A	Planning Issue	30.11.23	RS
REV	AMENDMENT	DATE	CHKD

CLIENT

K Rental Properties Ltd.

PROJECT

11 Cranford Drive
Hayes - Middlesex
UB3 4LA

DRAWING TITLE

Proposed Location Plan
Sheet 5

SCALE	DRAWN BY	CHECKED	DATE
1:625 @ A1	RS	RS	30.11.23
1:1250 @ A3			

DRAWING STATUS

Planning Issue

DRAWING NUMBER

2023 - 158 - 05

REVISION

A

©Crown Copyright and database rights 2023 OS Licence no. AC0000805567