


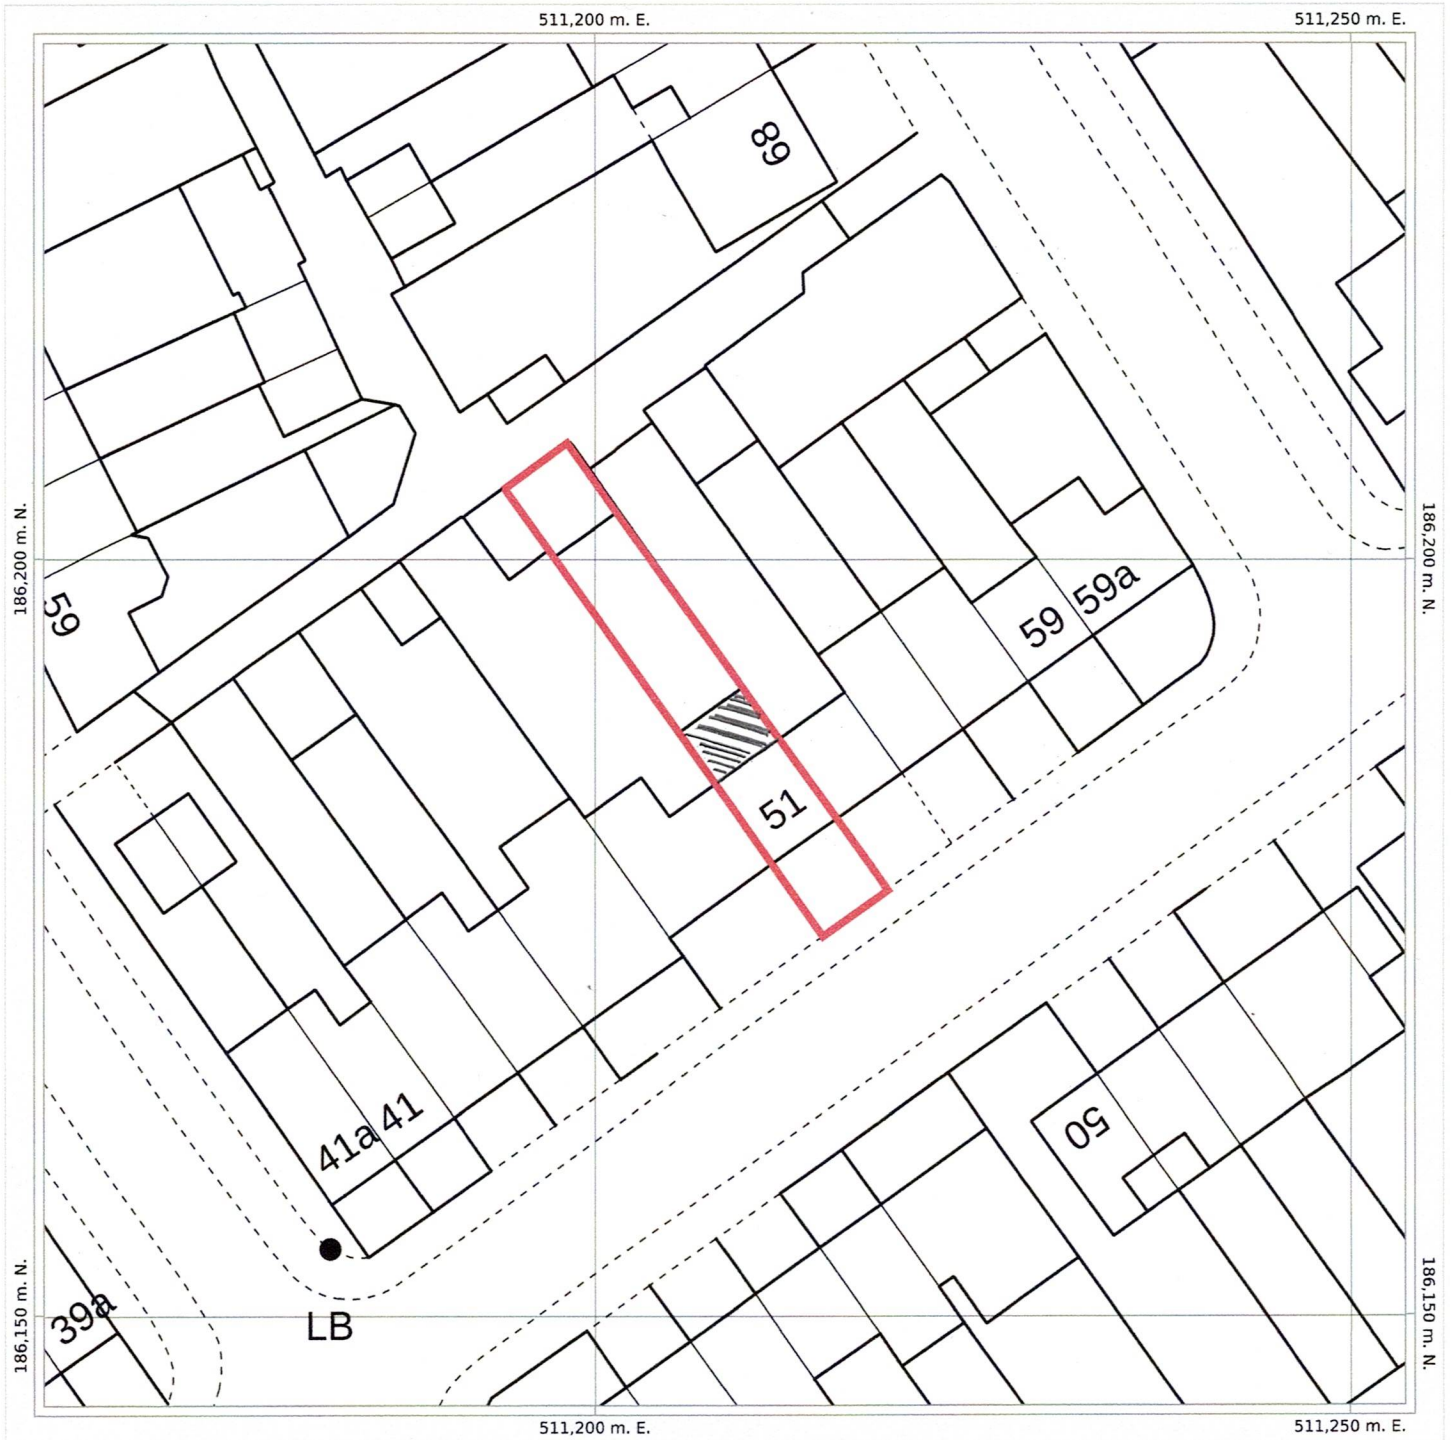


Date of Production: June 29th, 2026

© Crown copyright and database rights 2026 Ordnance Survey AC0000824000.

The representation of a road, track or path is no evidence of a right of way.
The representation of features and lines is no evidence of a property boundary.

Order Licence Reference: SP170492

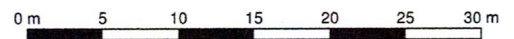

Ground Scale: 1:500
Bottom Left: 511164 186144 Top Right: 511254 186234
Center: 511209 186189
Area: 90m x 90m

51, EXMOUTH ROAD, RUISLIP, HA4
OUN