


1:200 @ A3


Production Date: 10 September 2023

© Crown copyright and database rights 2023 Ordnance Survey OS100035409.

Reproduction in whole or in part is prohibited without the permission of Ordnance Survey

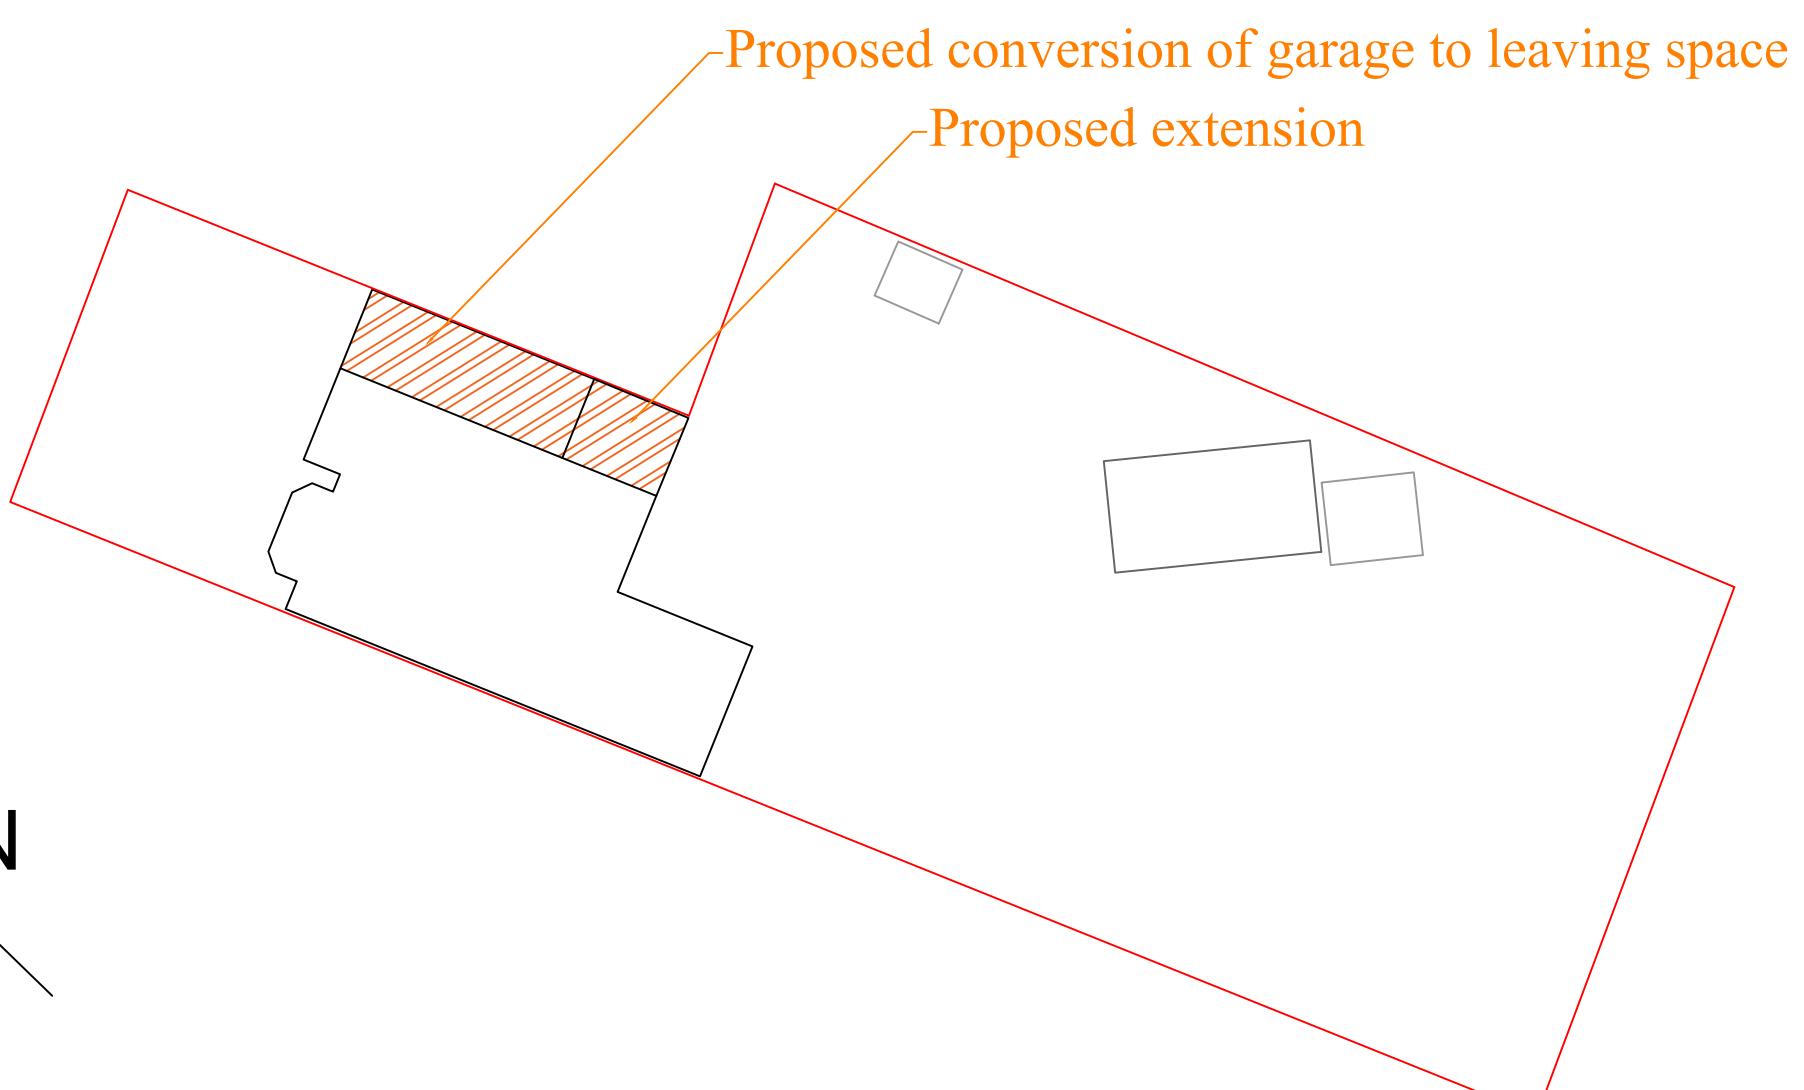

Proposed Site Plan

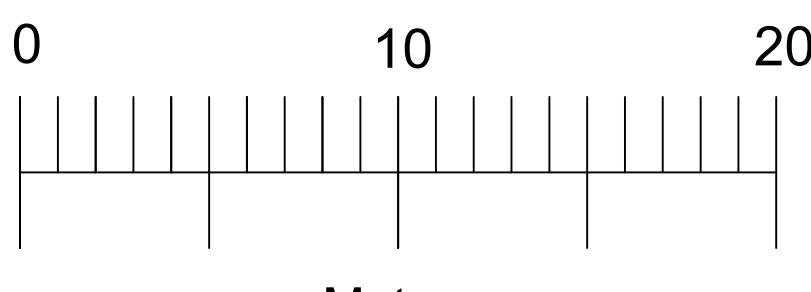

1:200 @ A3

Production Date: 10 September 2023

Top Left: 533292.427 189549.95 Bottom Right: 533392.427 189449.95

© Crown copyright and database rights 2023 Ordnance Survey OS100035409.

Reproduction in whole or in part is prohibited without the permission of Ordnance Survey

