




0m 1m 2m  
1:50

0m 1m 2m 3m 4m  
1:100

0m 2m 4m 6m 8m  
1:200

0m 5m 10m 15m 20m  
1:500

0m 25m 50m  
1:1250

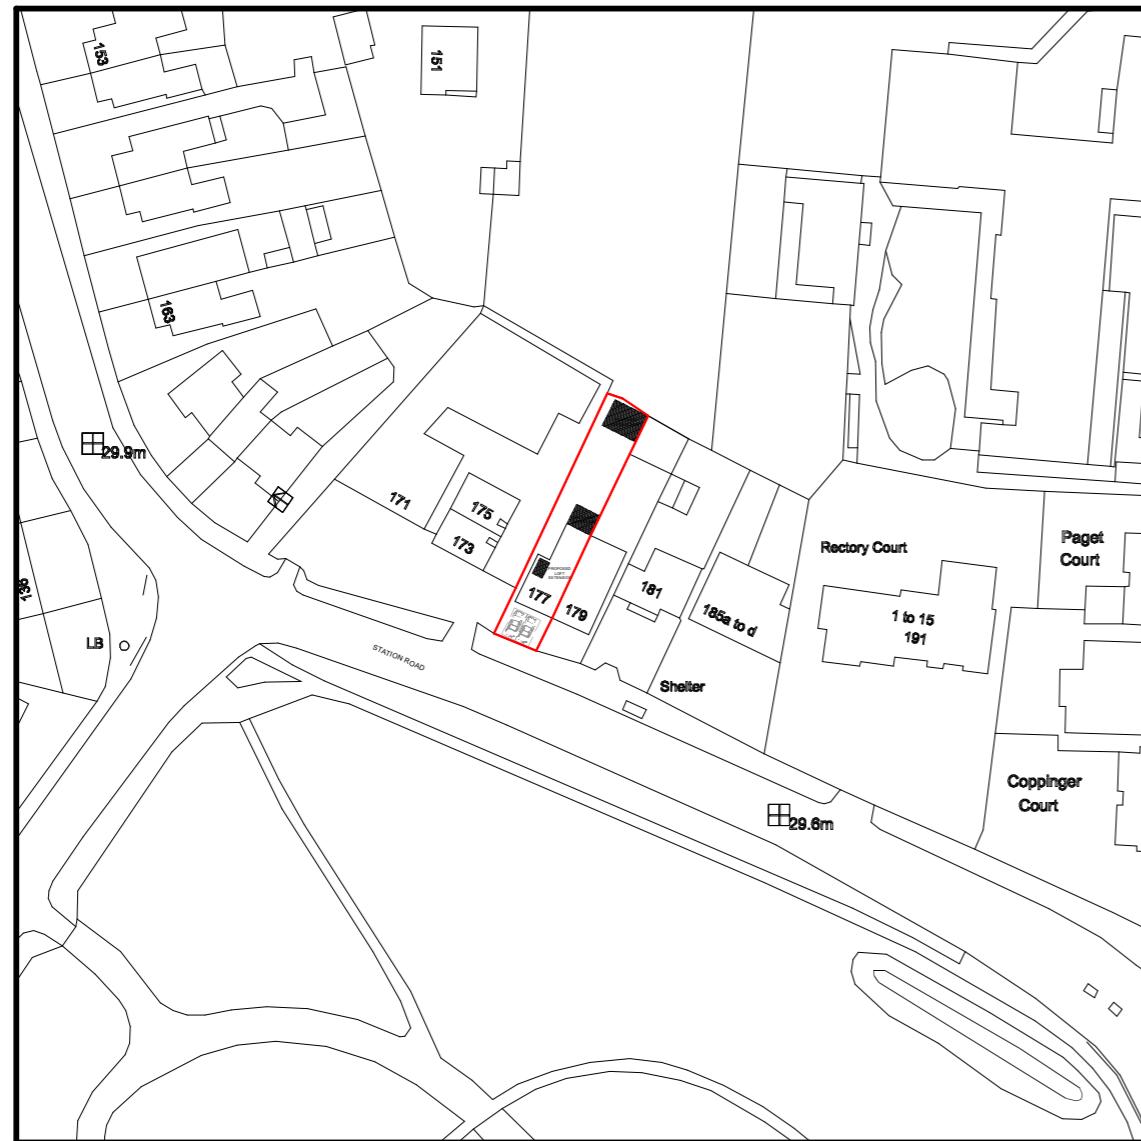


LOCATION PLAN (1:1250)




SITE PLAN (1:500)


0m 1m 2m 0m 1m 2m 3m 4m 0m 2m 4m 6m 8m 0m 5m 10m 15m 20m 0m 25m 50m  
 1:50 1:100 1:200 1:500 1:1250

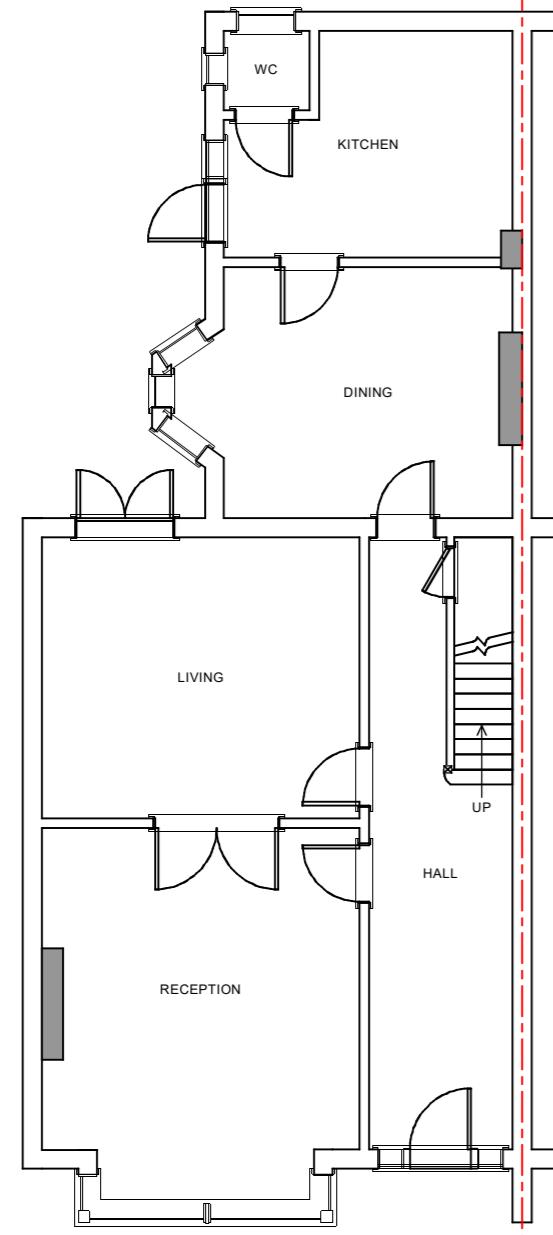

**EXISTING G/F (1:100)**

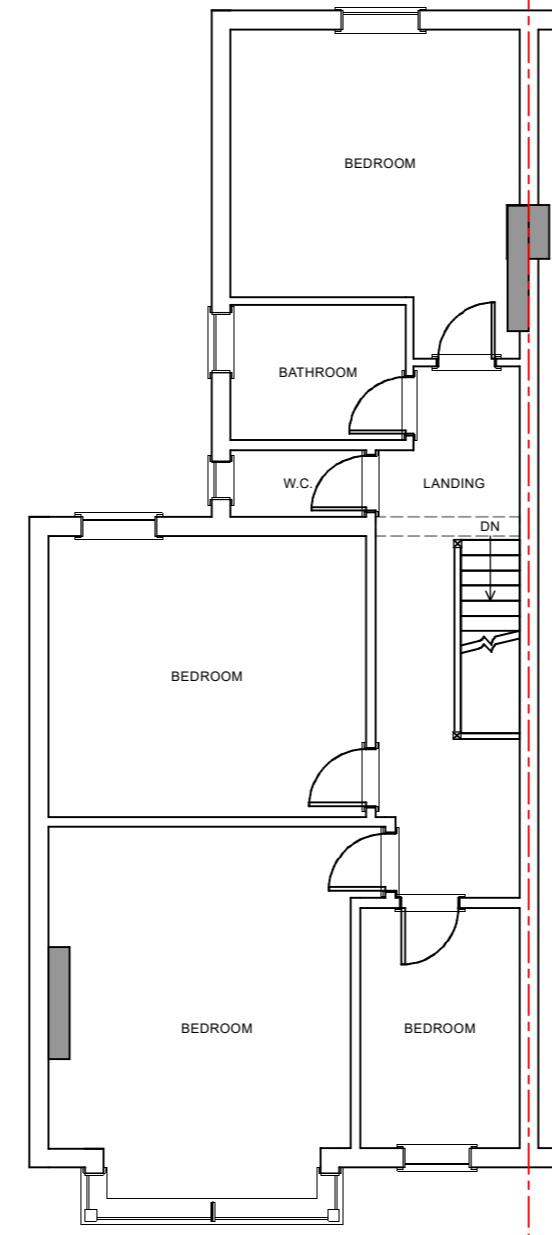


**EXISTING 1/F (1:100)**

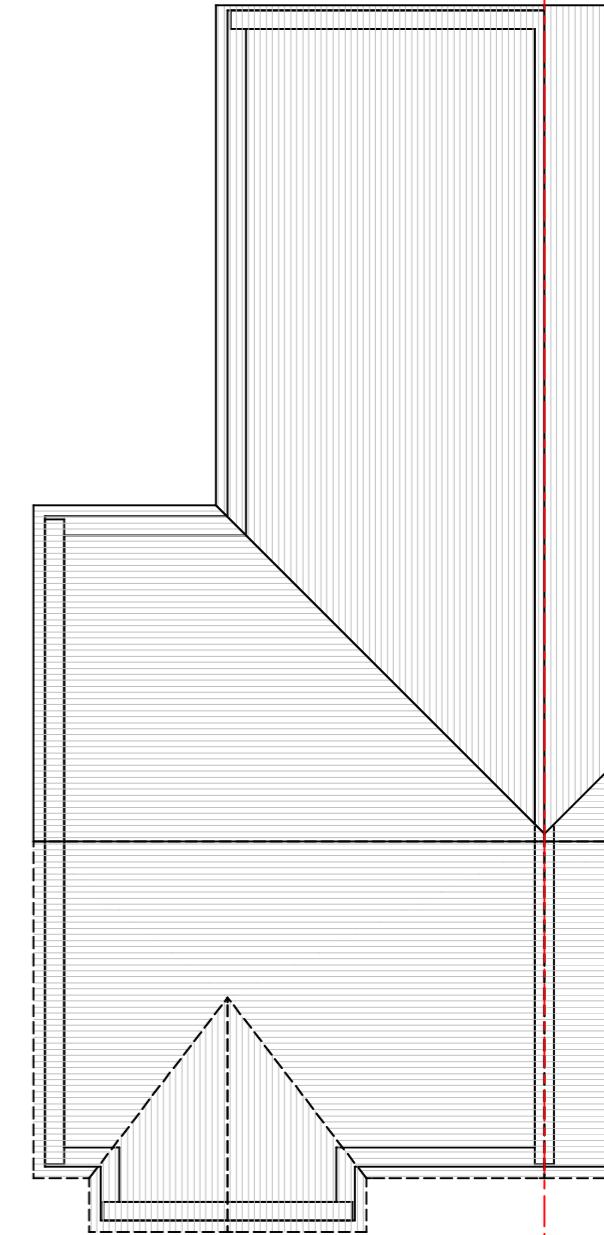


**EXISTING LOFT (1:100)**


0m 1m 2m 0m 1m 2m 3m 4m 0m 2m 4m 6m 8m 0m 5m 10m 15m 20m 0m 25m 50m  
 1:50 1:100 1:200 1:500 1:1250

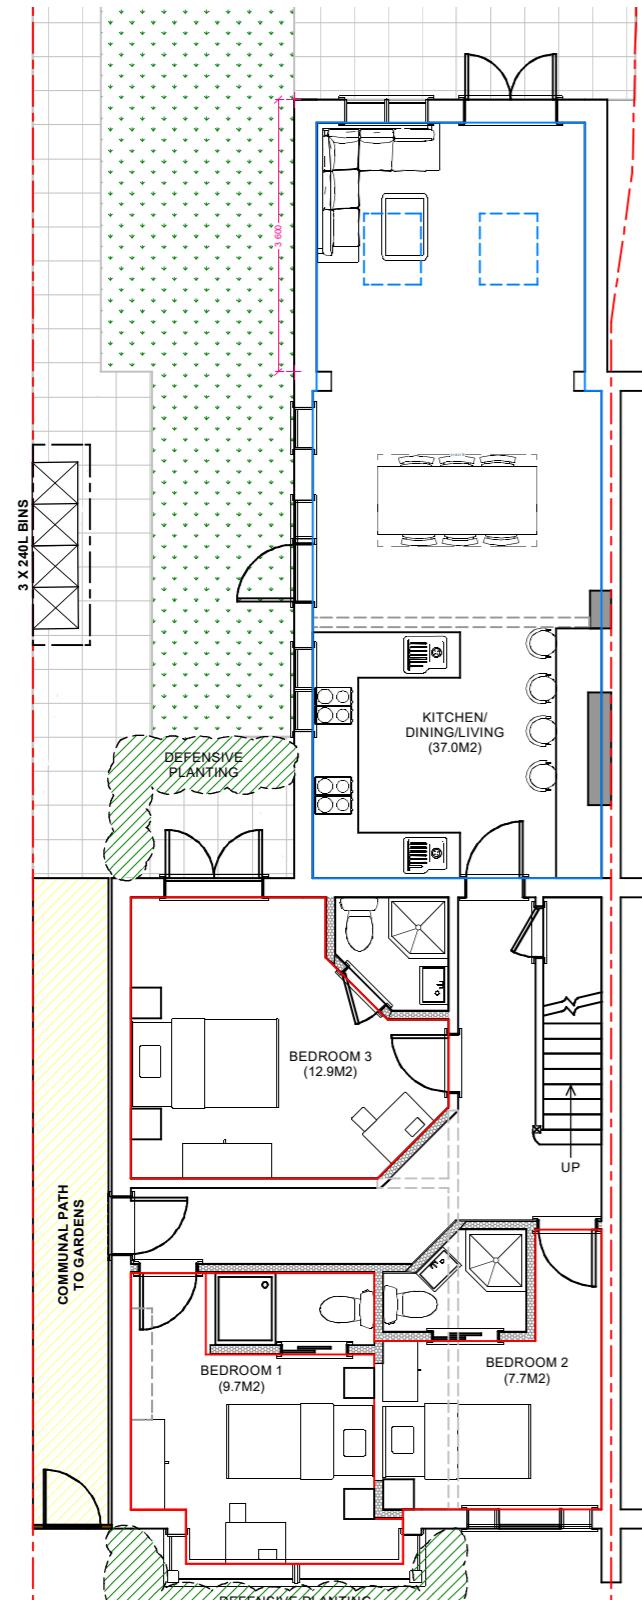

PROPOSED G/F (1:100)

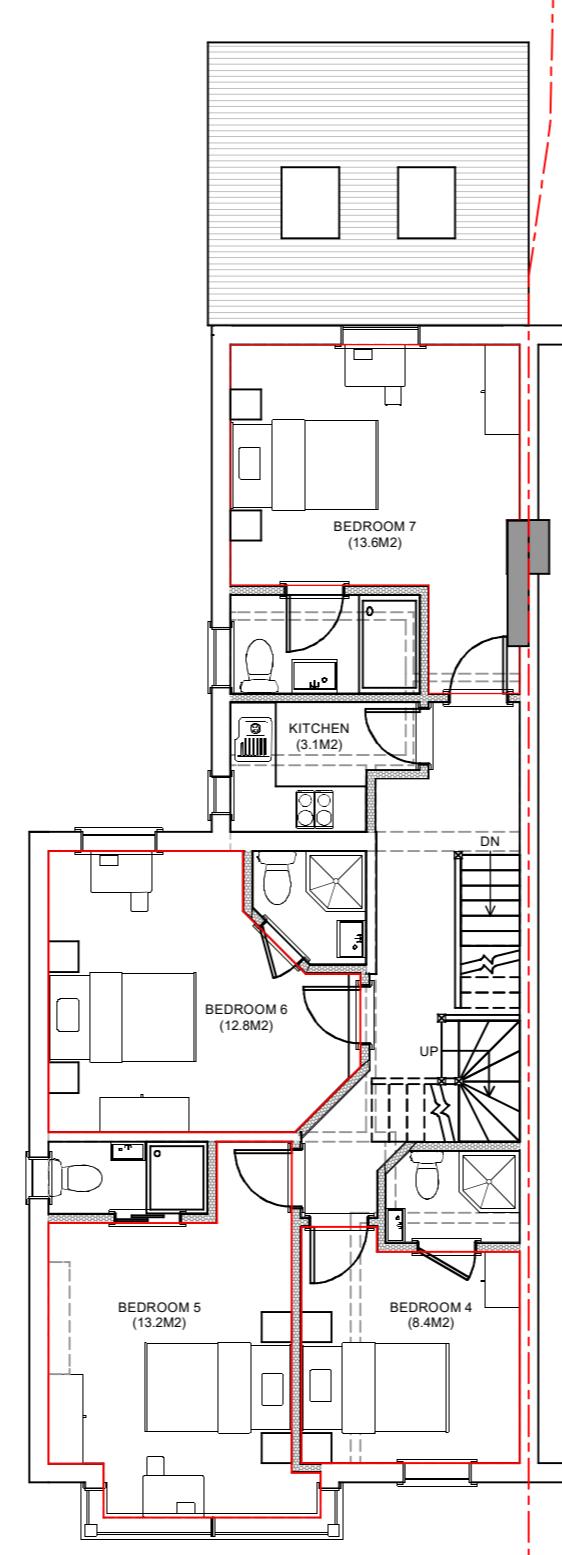

PROPOSED 1/F (1:100)


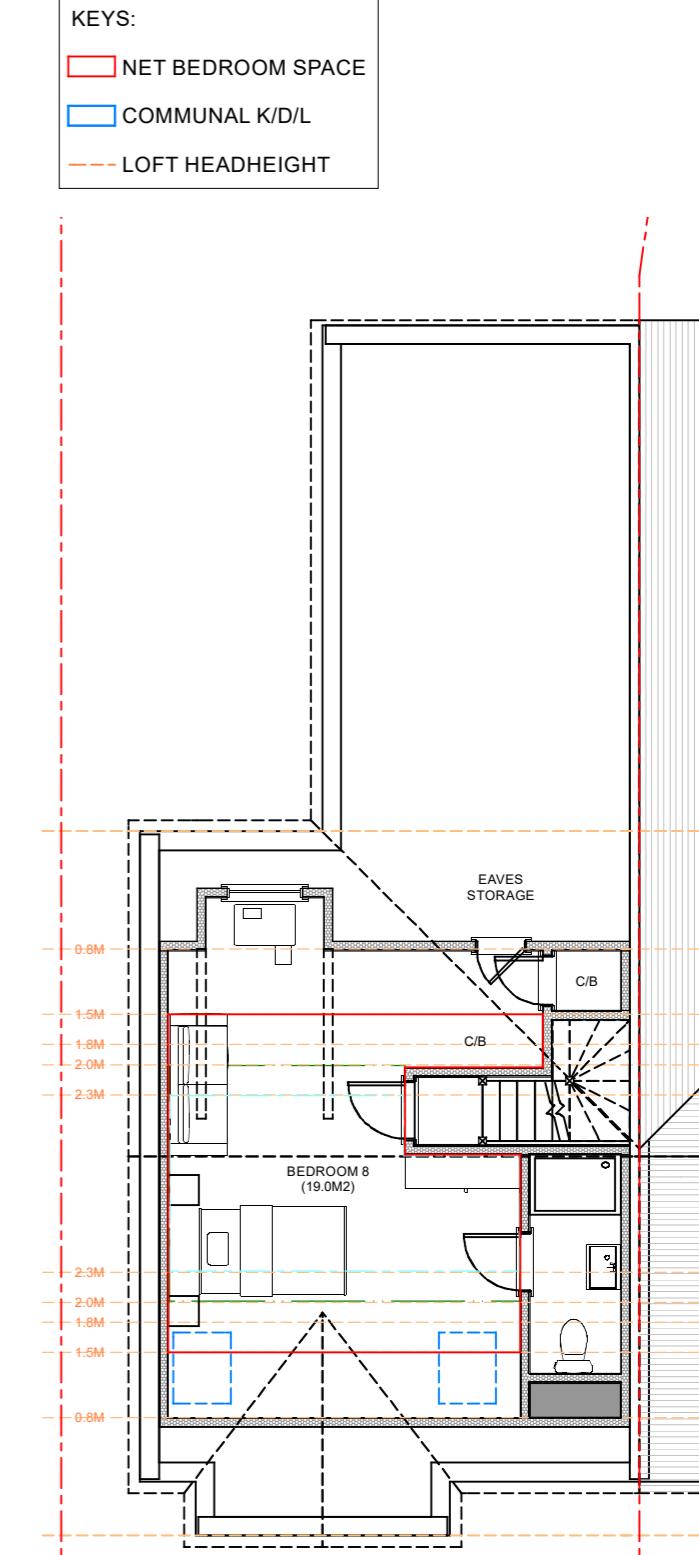


PROPOSED LOFT (1:100)

0m 1m 2m 0m 1m 2m 3m 4m 0m 2m 4m 6m 8m 0m 5m 10m 15m 20m 0m 25m 50m  
 1:50 1:100 1:200 1:500 1:1250



**Product Name:** Eco Cycle Shelter and Rack  
**Product Code:** USP/ES8/4HR  
**Size:** 3050(W)X2040(D)X2100(H)  
**Description:** 8 CYCLE SHELTER WITH RACK  
[Sheffield toast rack and lockable gates and all panels](#)

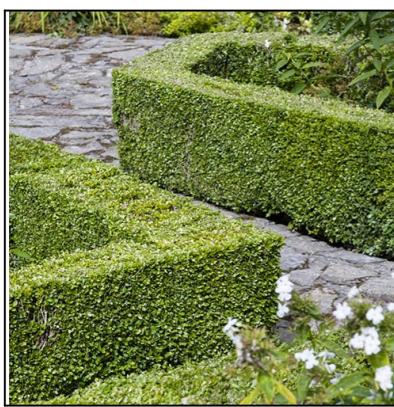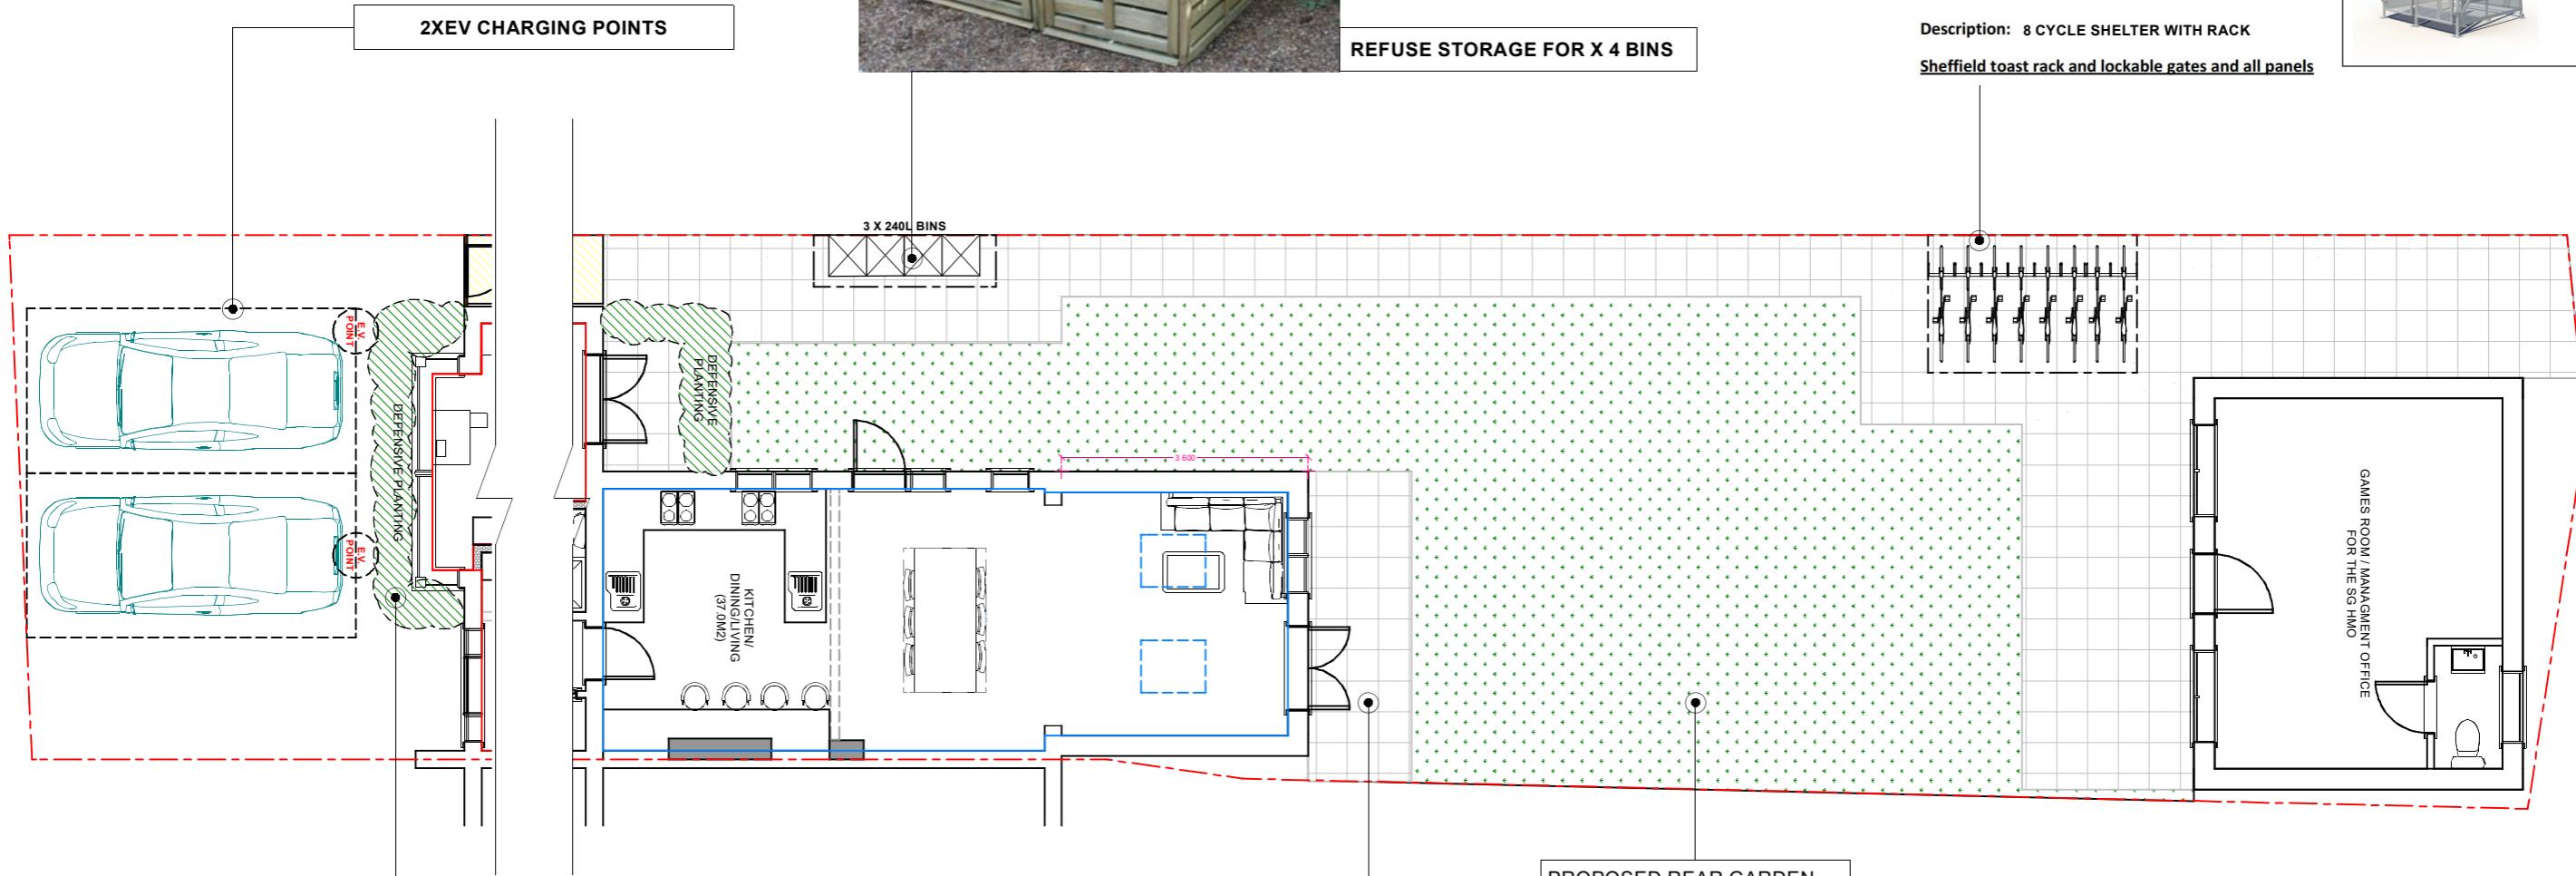

#### PLANTING SPECIFICATIONS

EXCAVATE NOT MORE THAN 1-2 DAYS BEFORE PLANTING AND RETAIN TOPSOIL FOR RE-SUE WHERE NECESSARY.

SIZE: 75MM DEEPER THAN ROOT SYSTEM AND WIDE ENOUGH TO ACCOMMODATE ROOTS WHEN FULLY SPREAD. BREAK UP BOTTOMS OF PITS TO A DEPTH OF 150MM. BACKFILL WITH PREVIOUSLY PREPARED MIXTURE OF TOPSOIL EXCAVATED FROM THE PIT AND ADDITIONAL TOPSOIL AS REQUIRED TOGETHER WITH COMPOST/SOIL CONDITIONER/AMELIORANT AT 1M3/10M3. WATER PLANTS THOROUGHLY IMMEDIATE AFTER PLANTING. LIGHT FIRM SOIL AROUND PLANTS. PLANT PROTECTION SHOULD BE PROVIDED TO PROTECT VULNERABLE BEDS TO ENSURE SUCCESSFUL ESTABLISHMENT OF PLANTS.


ALL HEDGES TO BE MAINTAINED AS PER SUPPLIER'S INSTRUCTIONS AND AT A MAX. HEIGHT BETWEEN 1M TO 1.5M TO PROVIDE ADEQUATE PRIVACY TO THE OCCUPIERS OF THE BEDROOMS.




#### PROPOSED REFUSE & CYCLE STORAGE AND AMENITY PLAN (1:100)




0m 1m 2m 0m 1m 2m 3m 4m 0m 2m 4m 6m 8m 0m 5m 10m 15m 20m 0m 25m 50m  
 1:50 1:100 1:200 1:500 1:1250

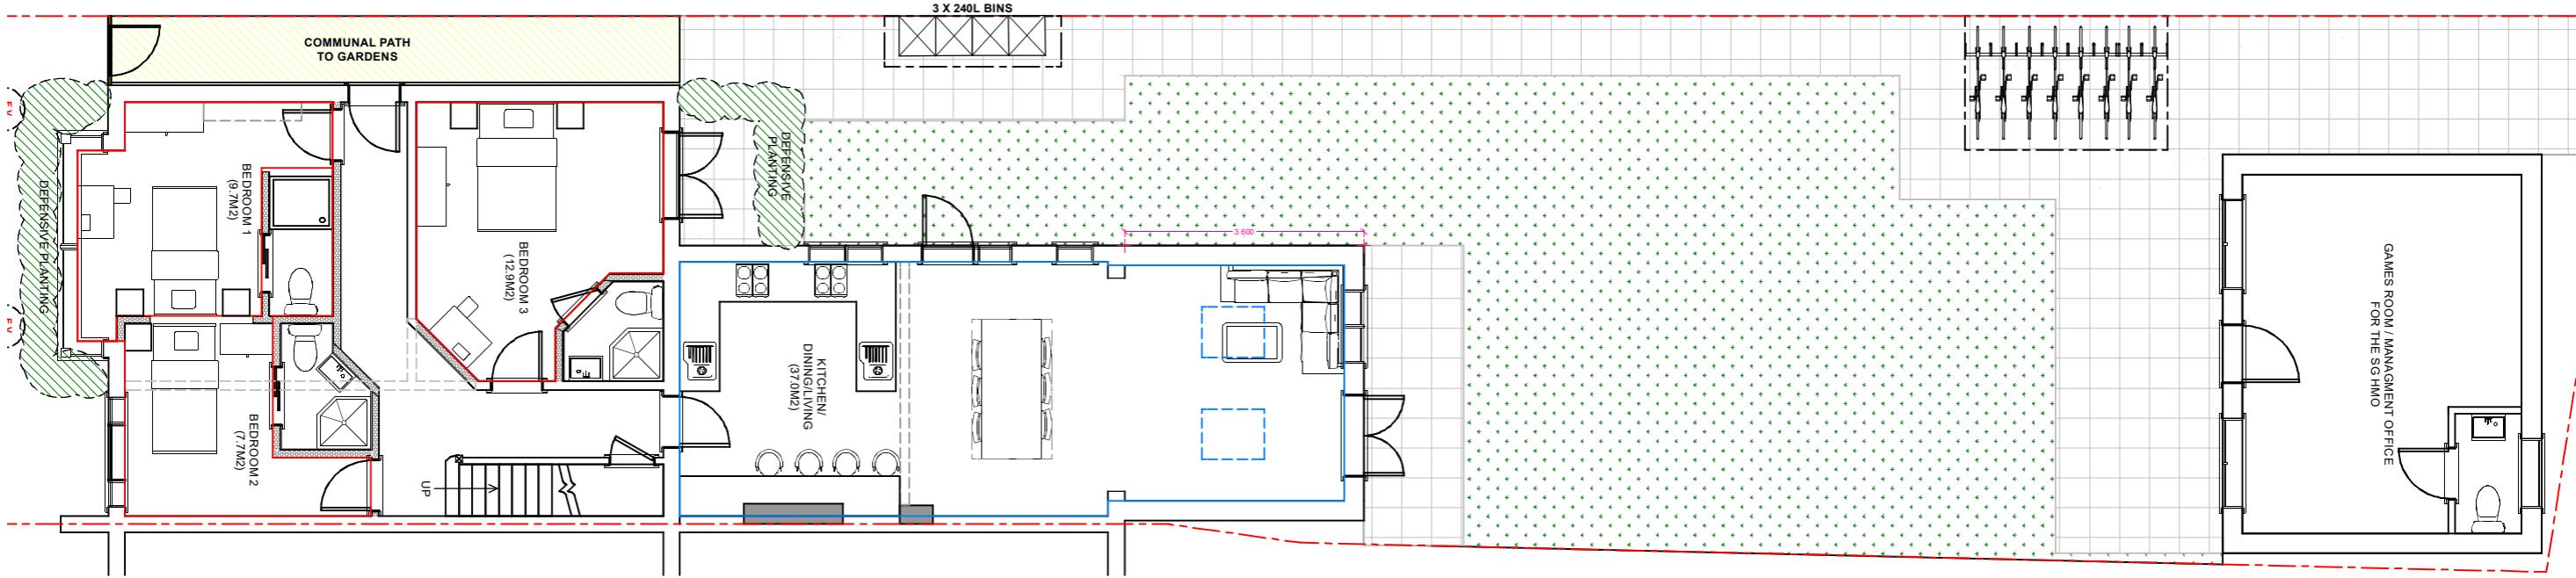

PROPOSED G/F (1:100)

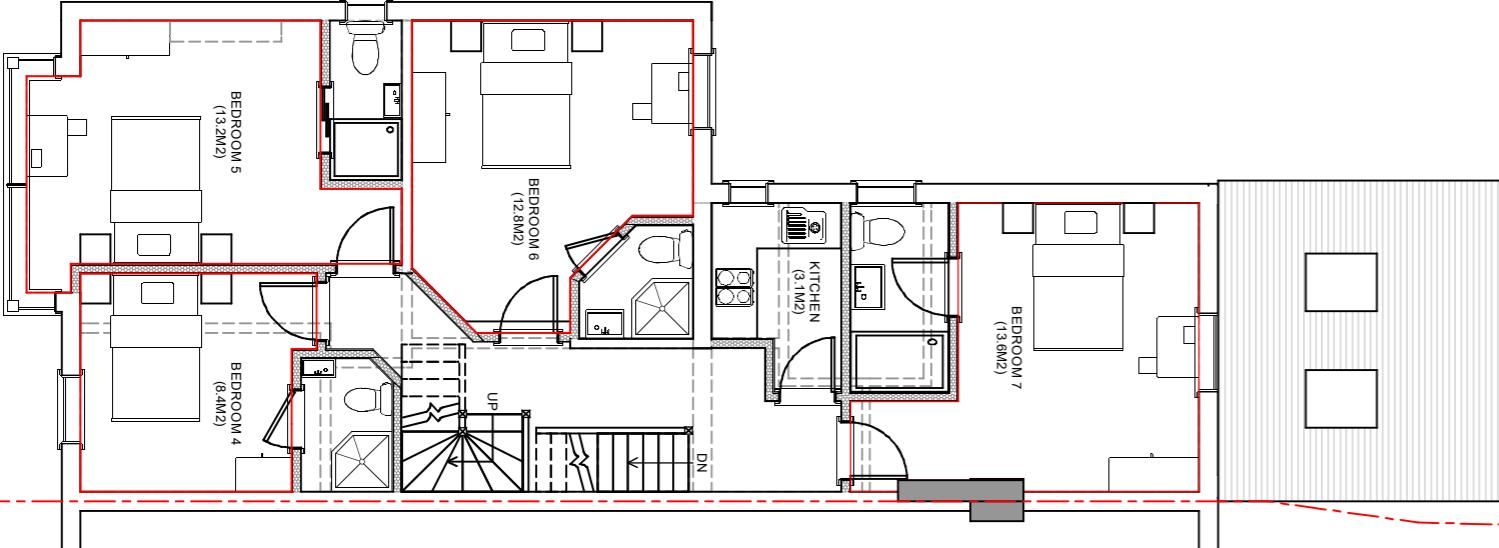

PROPOSED 1/F (1:100)

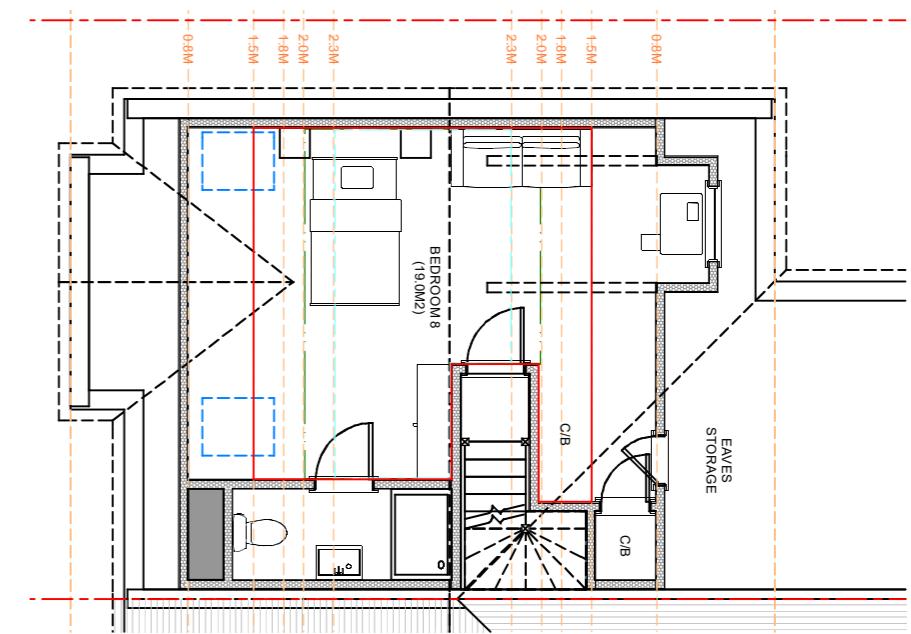


PROPOSED 2/F (1:100)

HMO ROOM SCHEDULE	
BEDROOM 1: 9.70M <sup>2</sup> (LIMIT TO 1P)	BEDROOM 7: 13.6M <sup>2</sup> (LIMIT TO 1P)
BEDROOM 2: 7.70M <sup>2</sup> (LIMIT TO 1P)	BEDROOM 8: 19.0M <sup>2</sup> (LIMIT TO 1P)
BEDROOM 3: 12.9M <sup>2</sup> (LIMIT TO 1P)	G/F K/D/L: 37.0M <sup>2</sup> (UP TO 10P)
BEDROOM 4: 8.40M <sup>2</sup> (LIMIT TO 1P)	1/F KITCHEN: 3.1M <sup>2</sup> (ADDITIONAL)
BEDROOM 5: 13.2M <sup>2</sup> (LIMIT TO 1P)	
BEDROOM 6: 12.8M <sup>2</sup> (LIMIT TO 1P)	

BEDROOM 1: 9.70M<sup>2</sup> (LIMIT TO 1P)  
 BEDROOM 2: 7.70M<sup>2</sup> (LIMIT TO 1P)  
 BEDROOM 3: 12.9M<sup>2</sup> (LIMIT TO 1P)  
 G/F K/D/L: 37.0M<sup>2</sup> (UP TO 10P)  
 1/F KITCHEN: 3.1M<sup>2</sup> (ADDITIONAL)


0m 1m 2m 0m 1m 2m 3m 4m 0m 2m 4m 6m 8m 0m 5m 10m 15m 20m 0m 25m 50m  
 1:50 1:100 1:200 1:500 1:1250

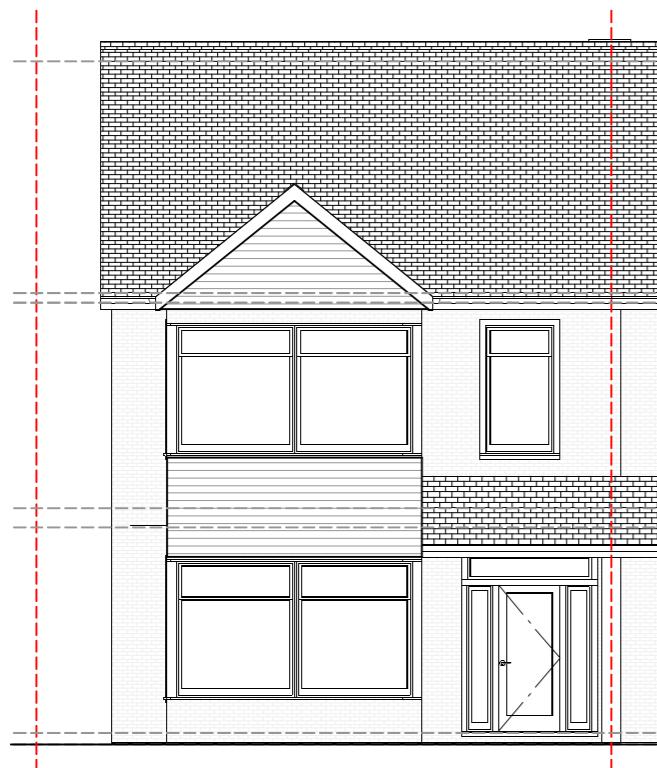


EXISTING FRONT (1:100)



EXISTING SIDE (1:100)

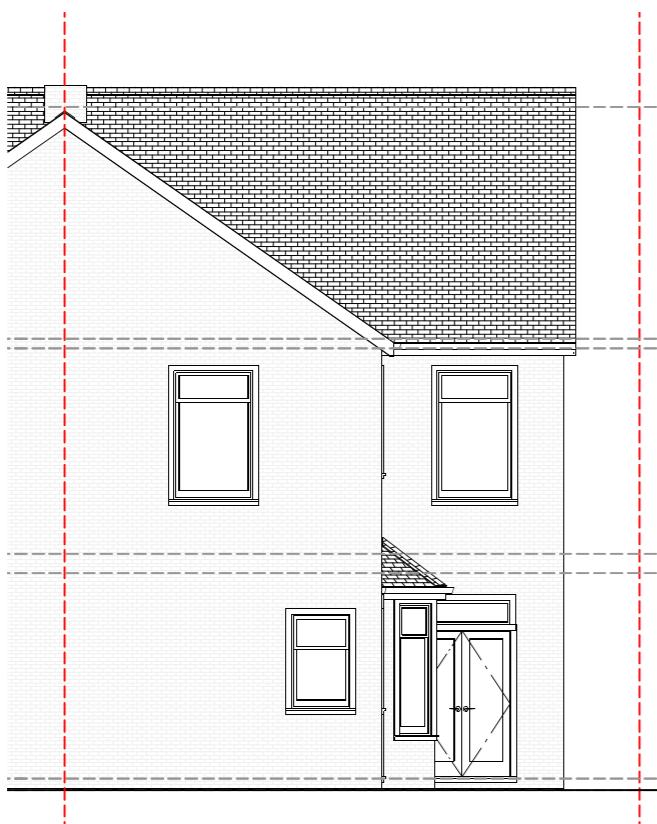

EXISTING REAR (1:100)

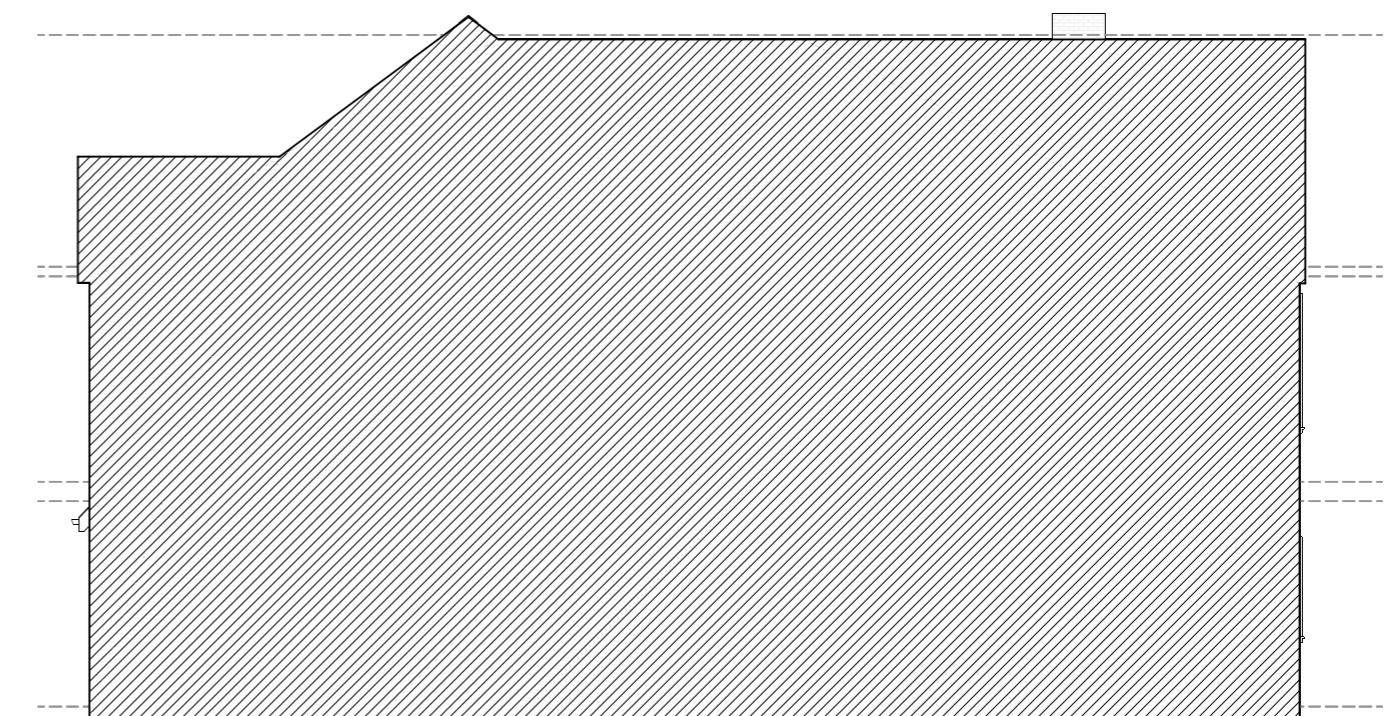

EXISTING SIDE (1:100)

0m 1m 2m 0m 1m 2m 3m 4m 0m 2m 4m 6m 8m 0m 5m 10m 15m 20m 0m 25m 50m  
 1:50 1:100 1:200 1:500 1:1250




PROPOSED FRONT (1:100)



PROPOSED SIDE (1:100)




PROPOSED REAR (1:100)

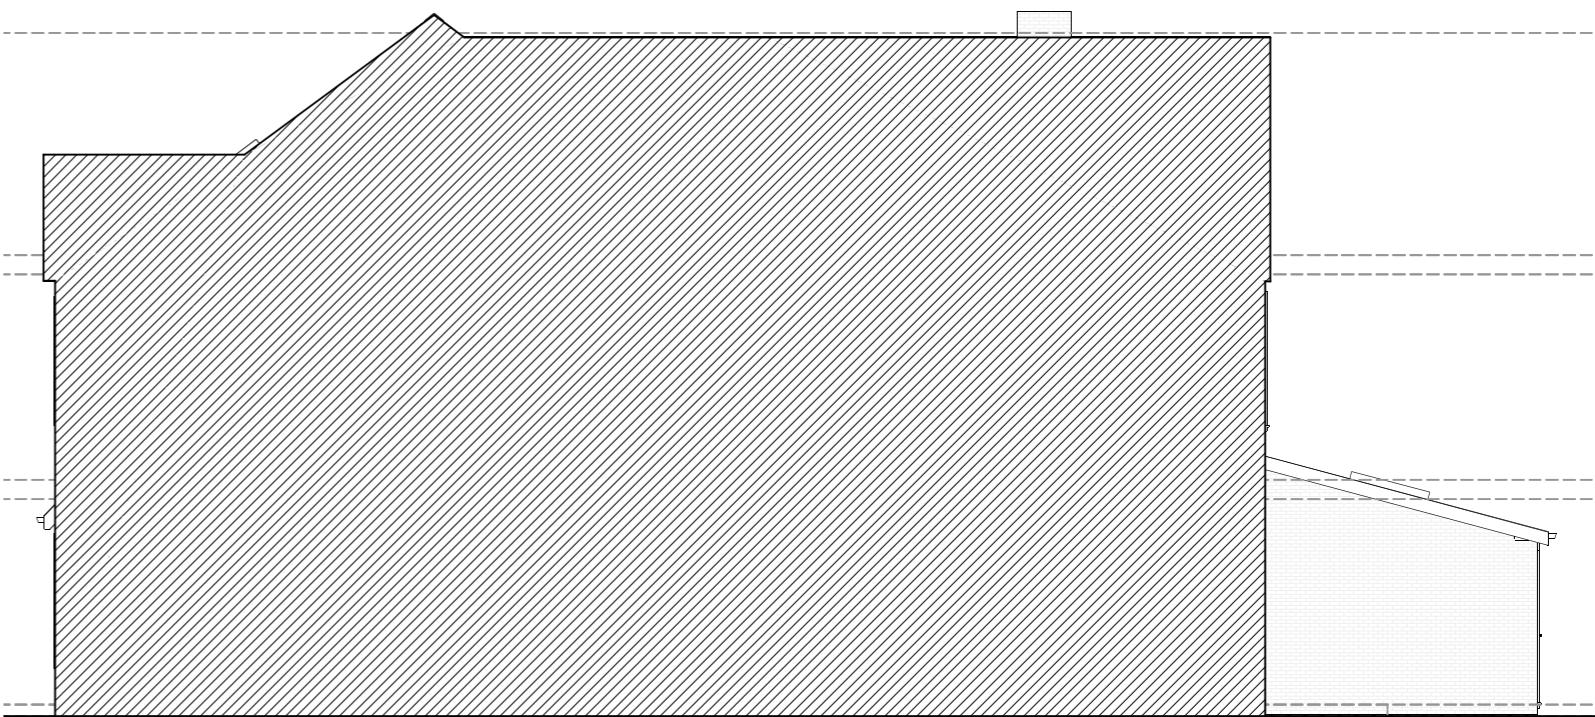


PROPOSED SIDE (1:100)

0m 1m 2m 0m 1m 2m 3m 4m 0m 2m 4m 6m 8m 0m 5m 10m 15m 20m 0m 25m 50m  
 1:50 1:100 1:200 1:500 1:1250

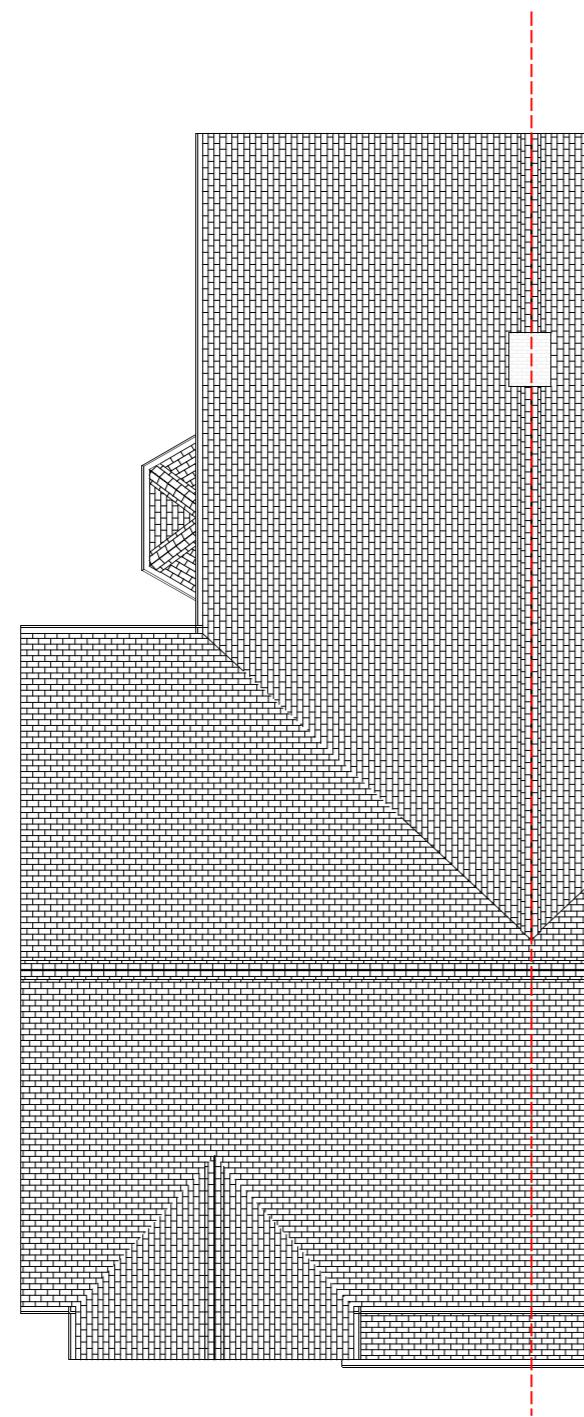


EXISTING ROOF PLAN (1:100)

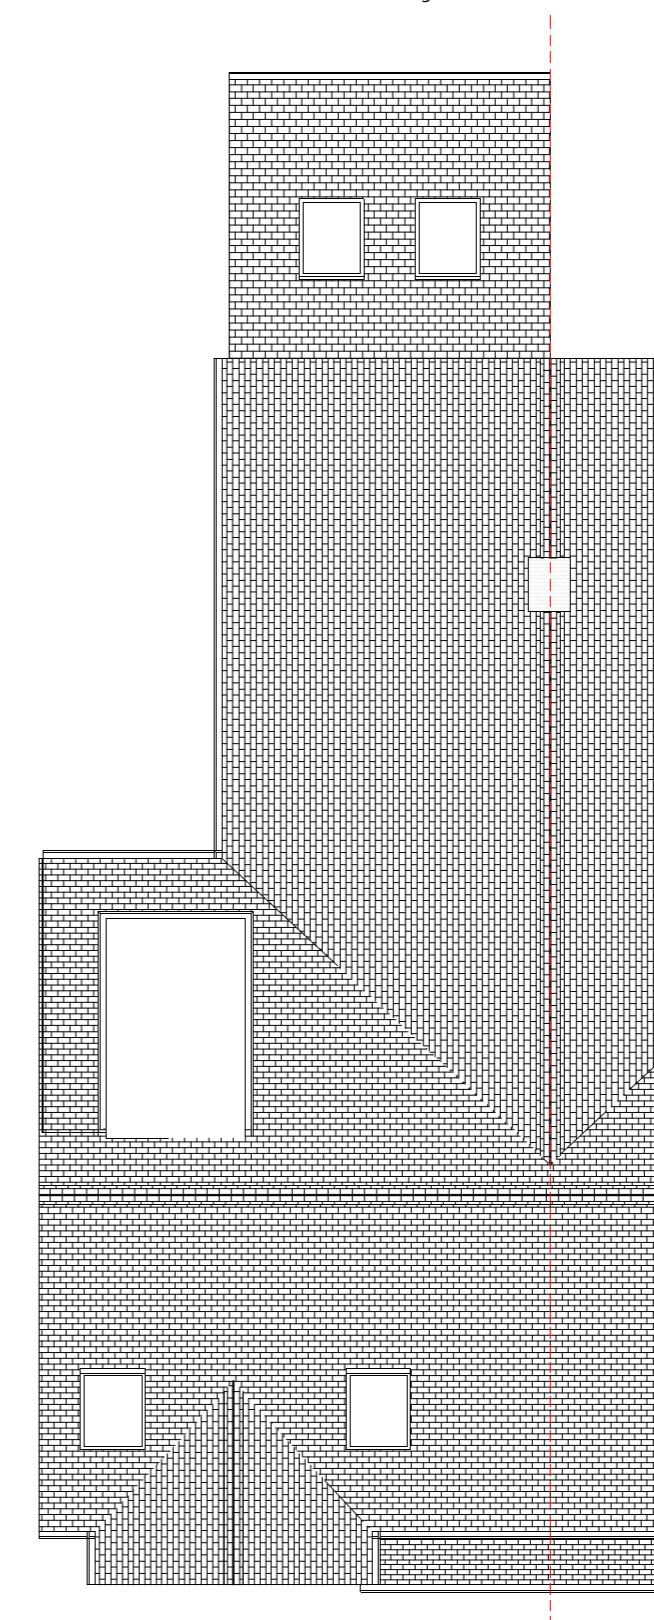


PROPOSED ROOF PLAN (1:100)


0m 1m 2m 0m 1m 2m 3m 4m 0m 2m 4m 6m 8m 0m 5m 10m 15m 20m 0m 25m 50m  
 1:50 1:100 1:200 1:500 1:1250

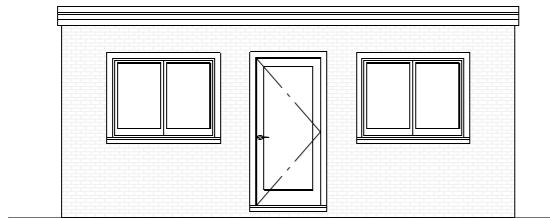


PROPOSED FRONT (1:100)

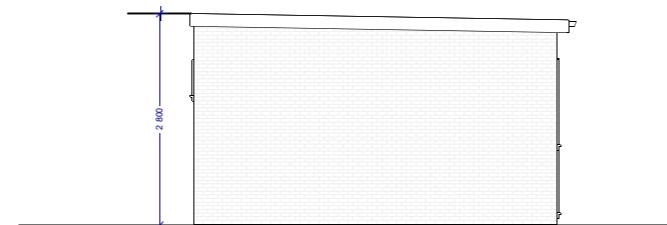


PROPOSED SIDE (1:100)

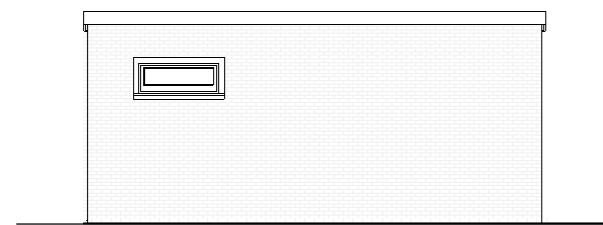

PROPOSED REAR (1:100)

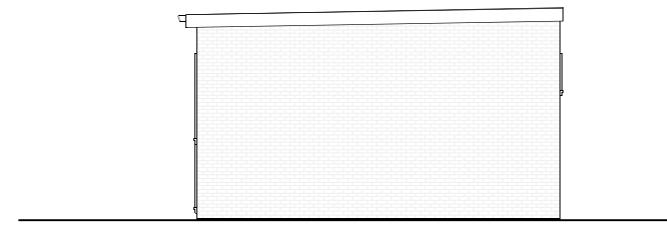

PROPOSED SIDE (1:100)

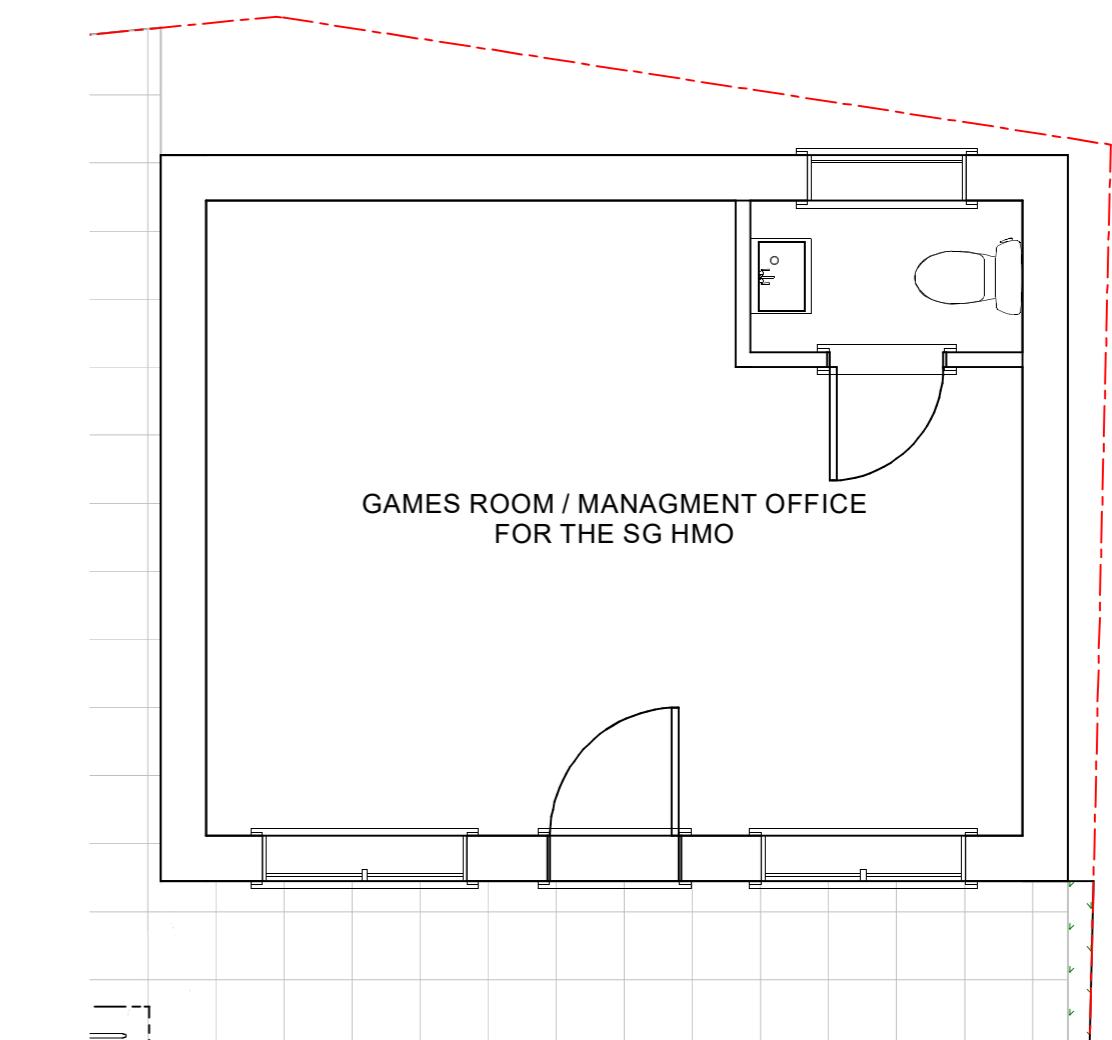

PROPOSED FLOOR PLAN (1:50)

**PROPOSED OUTBUILDING**

Copyright Notice: This drawing is the intellectual property of OPS Chartered Surveyors and must not be copied, reproduced, modified or distributed without the author's consent.



17 Garvin Avenue | Beaconsfield | Bucks | HP9 1RD  
 info@ops-surveyors.co.uk  
 www.ops-surveyors.co.uk  
 Tel: 07881457903

Address: 177 Station Road West Drayton UB7 7NQ  
 Drawing Ref.: 2021-177SR-8HMO-9  
 Client: Mr Rai (Upton Park Housing LTD)  
 Project: CONVERSION OF EXISTING C3 DWELLING TO 8  
 PEOPLE SG HMO WITH SINGLE STOREY REAR EXTENSION,  
 CONVERSION OF LOFT INTO HABITABLE SPACE, ERECTION  
 OF SINGLE STOREY DETACHED OUTBUILDING &  
 ALTERATIONS TO SIDE AND FRONT FENESTRATION.

Scales: 1:50,  
 1:100, 1:200, 1:500, 1:12  
 50  
 @ISO A3 (297 x 420)  
 Sheet # 9 / 10

Date: 24/08/2022 Revision: 1.0E

## PLANNING SUMMARY STATEMENT:

THE FOLLOWING IMPROVEMENTS HAVE BEEN ADOPTED TO THE CURRENT SCHEME FROM THE PREVIOUS 9 BEDS SG HMO PROPOSAL:

- 1) MERGING THE PROPOSED G/F REAR EXTENSION WITH THE EXISTING KITCHEN/DINING SPACE TO PROVIDE ADDITIONAL AND BETTER COMMUNAL SPACE QUALITY
- 2) REPLACING THE FRONT DOOR AND TOP FANLIGHT TO BEDROOM 2 TO PROVIDE BETTER NATURAL LIGHT, VENTILATION AND OUTLOOK FOR THE FUTURE OCCUPANTS. THIS WOULD NOT LEAD TO ANY SUBSTANTIAL IMPACT TO THE CONSERVATION AREA BECAUSE THE REPLACE WOULD BE LIKE TO LIKE. SINCE THE ADJACENT PROPERTY NO. 179 STATION ROAD ALREADY HAS A DIFFERENT FRONT DOOR DESIGN TO THE APPLICATION BUILDING, IT WOULD NOT BE POSSIBLE TO MATCH THE PAIRS WITHOUT CARRYING OUT SUBSTANTIAL REPLACEMENT WORK TO THE HOST BUILDING. IT IS CONSIDERED THAT THE REPLACEMENT OF NEW TIMBER DOOR WOULD IMPROVE OR PRESERVE THE CHARACTER OF THE CONSERVATION.
- 3) AFTER REPLACING THE FRONT DOOR, THIS WILL PROVIDE A SIMILAR OUTLOOK TO BEDROOM 1 FACING THE FRONT DRIVE. THE GLAZING AREA WILL BE SIMILAR TO BEDROOM 4 ON THE FIRST FLOOR.

### OTHER NOTES:

- 1) SOLID RED LINE ON EACH FLOOR DENOTES THE NETT BEDROOM AREA (EXCLUDING EN-SUITE FLOOR SPACE)
- 2) OVERALL HEADHEIGHT OF LOFT ROOM IS INDICATED IN ORANGE DOTTED LINES

### SURROUNDINGS:

TO THE LEFT OF THE PROPOSED SITE, IT IS A LARGE HOTEL WITH FREQUENT VISITORS WHICH MEANS THE COMINGS AND GOINGS IN THIS NEIGHBOURHOOD ARE ALREADY PRESENT.

IN THE PREVIOUS CASE OFFICER REPORT FOR THE FLAT CONVERSION PROPOSAL, THE OFFICER ALREADY CONFIRMED THERE WERE A NUMBER OF FLATTED DEVELOPMENTS IN THE AREA. TWO HOUSES AWAY TO THE RIGHT OF THE APPLICATION SITE, THERE ARE BLOCKS OF FLATS WHICH HAS ALREADY PRESENT A INTENSIFICATION OF USE WITH MORE COMINGS AND GOINGS IN THE AREAS.

IN ADDITION TO THE ABOVE, BY CREATING A SIDE ENTRANCE DOOR FACING THE HOTEL WOULD REDUCE THE IMPACT ON THE NEIGHBOUR FOR THE CHANGE OF USE AS THE INCREASE COMINGS AND GOINGS WOULD BE DIVERTED TO THE HOTEL SIDE.

AS SUCH, THE RELATIVE LOW SCALE OF INTENSIFICATION OF THE SITE, WOULD NOT HAVE ANY GREATER IMPACT THAN WHAT HAS ALREADY EXISTED.

0m 1m 2m 0m 1m 2m 3m 4m 0m 2m 4m 6m 8m 0m 5m 10m 15m 20m 0m 25m 50m  
1:50 1:100 1:200 1:500 1:1250

