


GENERAL NOTES:
 1. ALL DIMENSIONS ARE IN MILLIMETER.
 2. VERIFY ALL DIMENSIONS AND CONDITIONS BEFORE BUILDING OR STARTING CONSTRUCTION. NOTIFY THE DESIGNER IMMEDIATELY OF ANY DISCREPANCY OR VARIATION.
 3. ALL WORK TO COMPLY WITH CURRENT BUILDING REGULATIONS AND CODES OF PRACTICE


Title:
Proposed Ground Floor

Site Address
 59 Cranbourne Road
 Northwood
 Middlesex
 HA6 1JZ

Scale: 1:100 @A3
 Date: 15/04/2026
 Drawing No.:
 2026/032 -07
 Drawn By:
 FP

Revision Date:
 e:mail -
 faluckpatel@yahoo.com
 (M) +44 (0) 7871 466 254

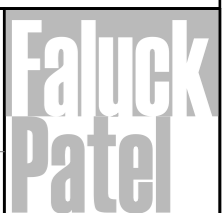

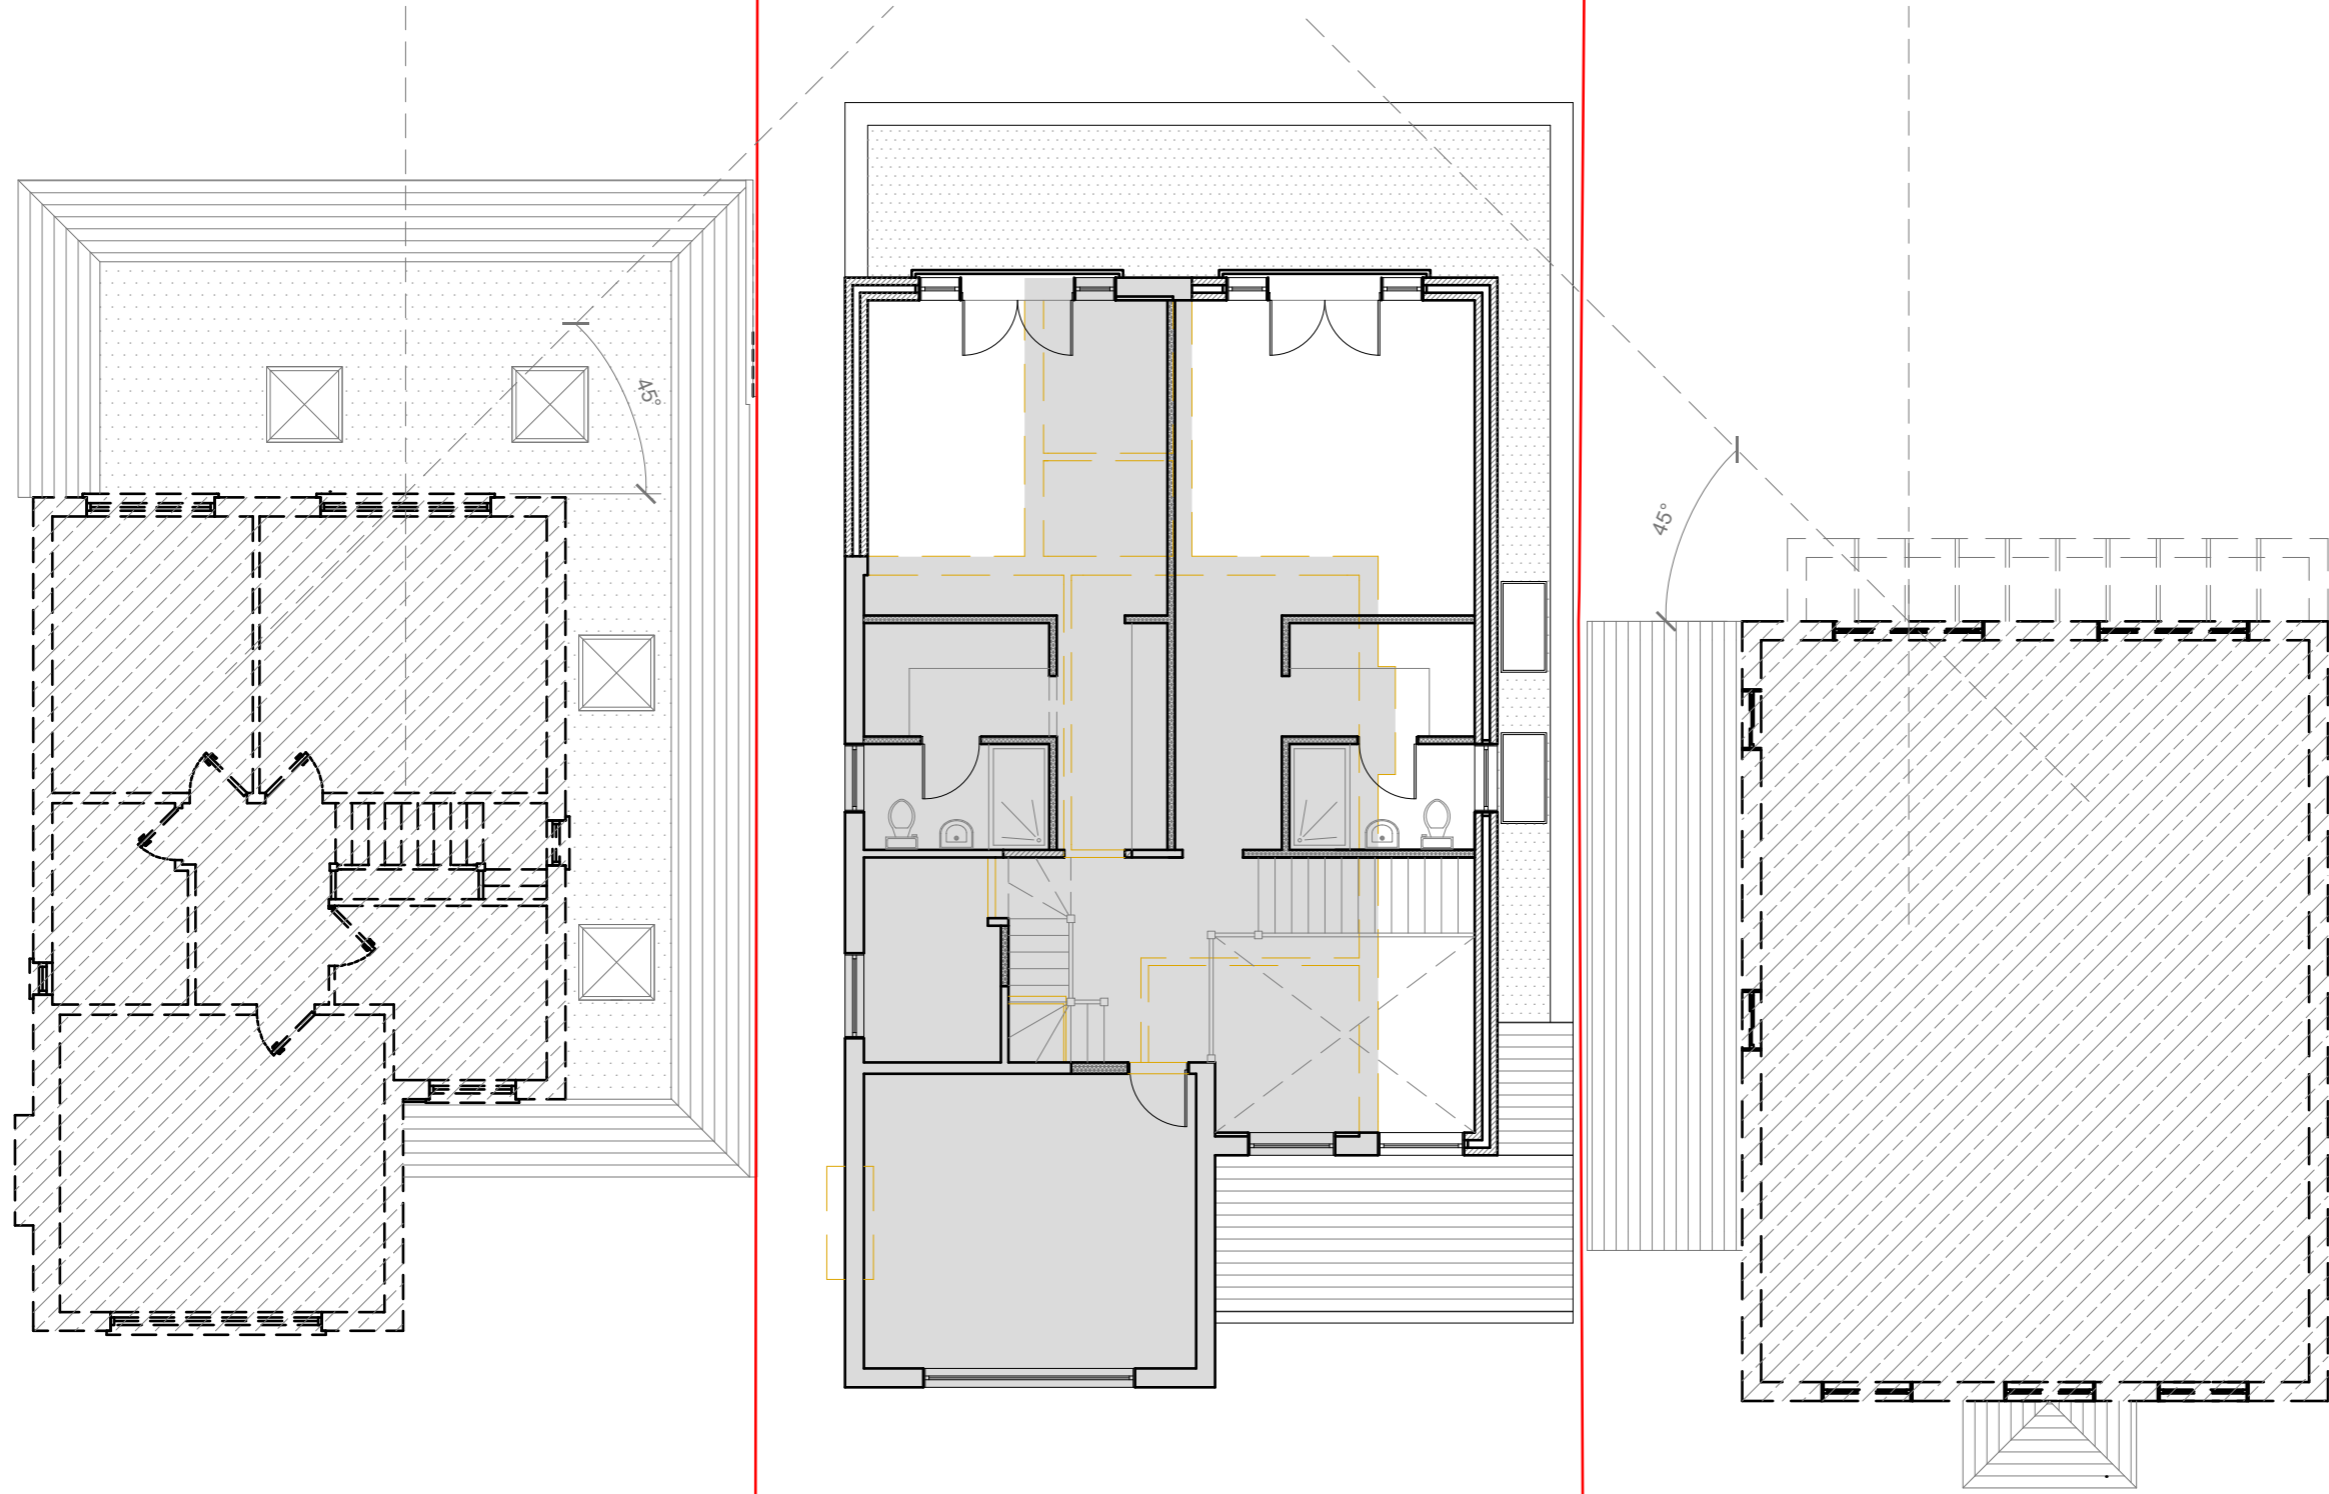

GENERAL NOTES:
 1. ALL DIMENSIONS ARE IN MILLIMETER.
 2. VERIFY ALL DIMENSIONS AND CONDITIONS BEFORE BUILDING OR STARTING CONSTRUCTION. NOTIFY THE DESIGNER IMMEDIATELY OF ANY DISCREPANCY OR VARIATION.
 3. ALL WORK TO COMPLY WITH CURRENT BUILDING REGULATIONS AND CODES OF PRACTICE

Title:

Proposed First Floor

Site Address
 59 Cranbourne Road
 Northwood
 Middlesex
 HA6 1JZ

Scale: 1:100 @A3
 Date: 15/04/2026
 Drawing No.: 2026/032 -08
 Drawn By: FP

Revision Date:
 e:mail - faluckpatel@yahoo.com
 (M) +44 (0) 7871 466 254

