


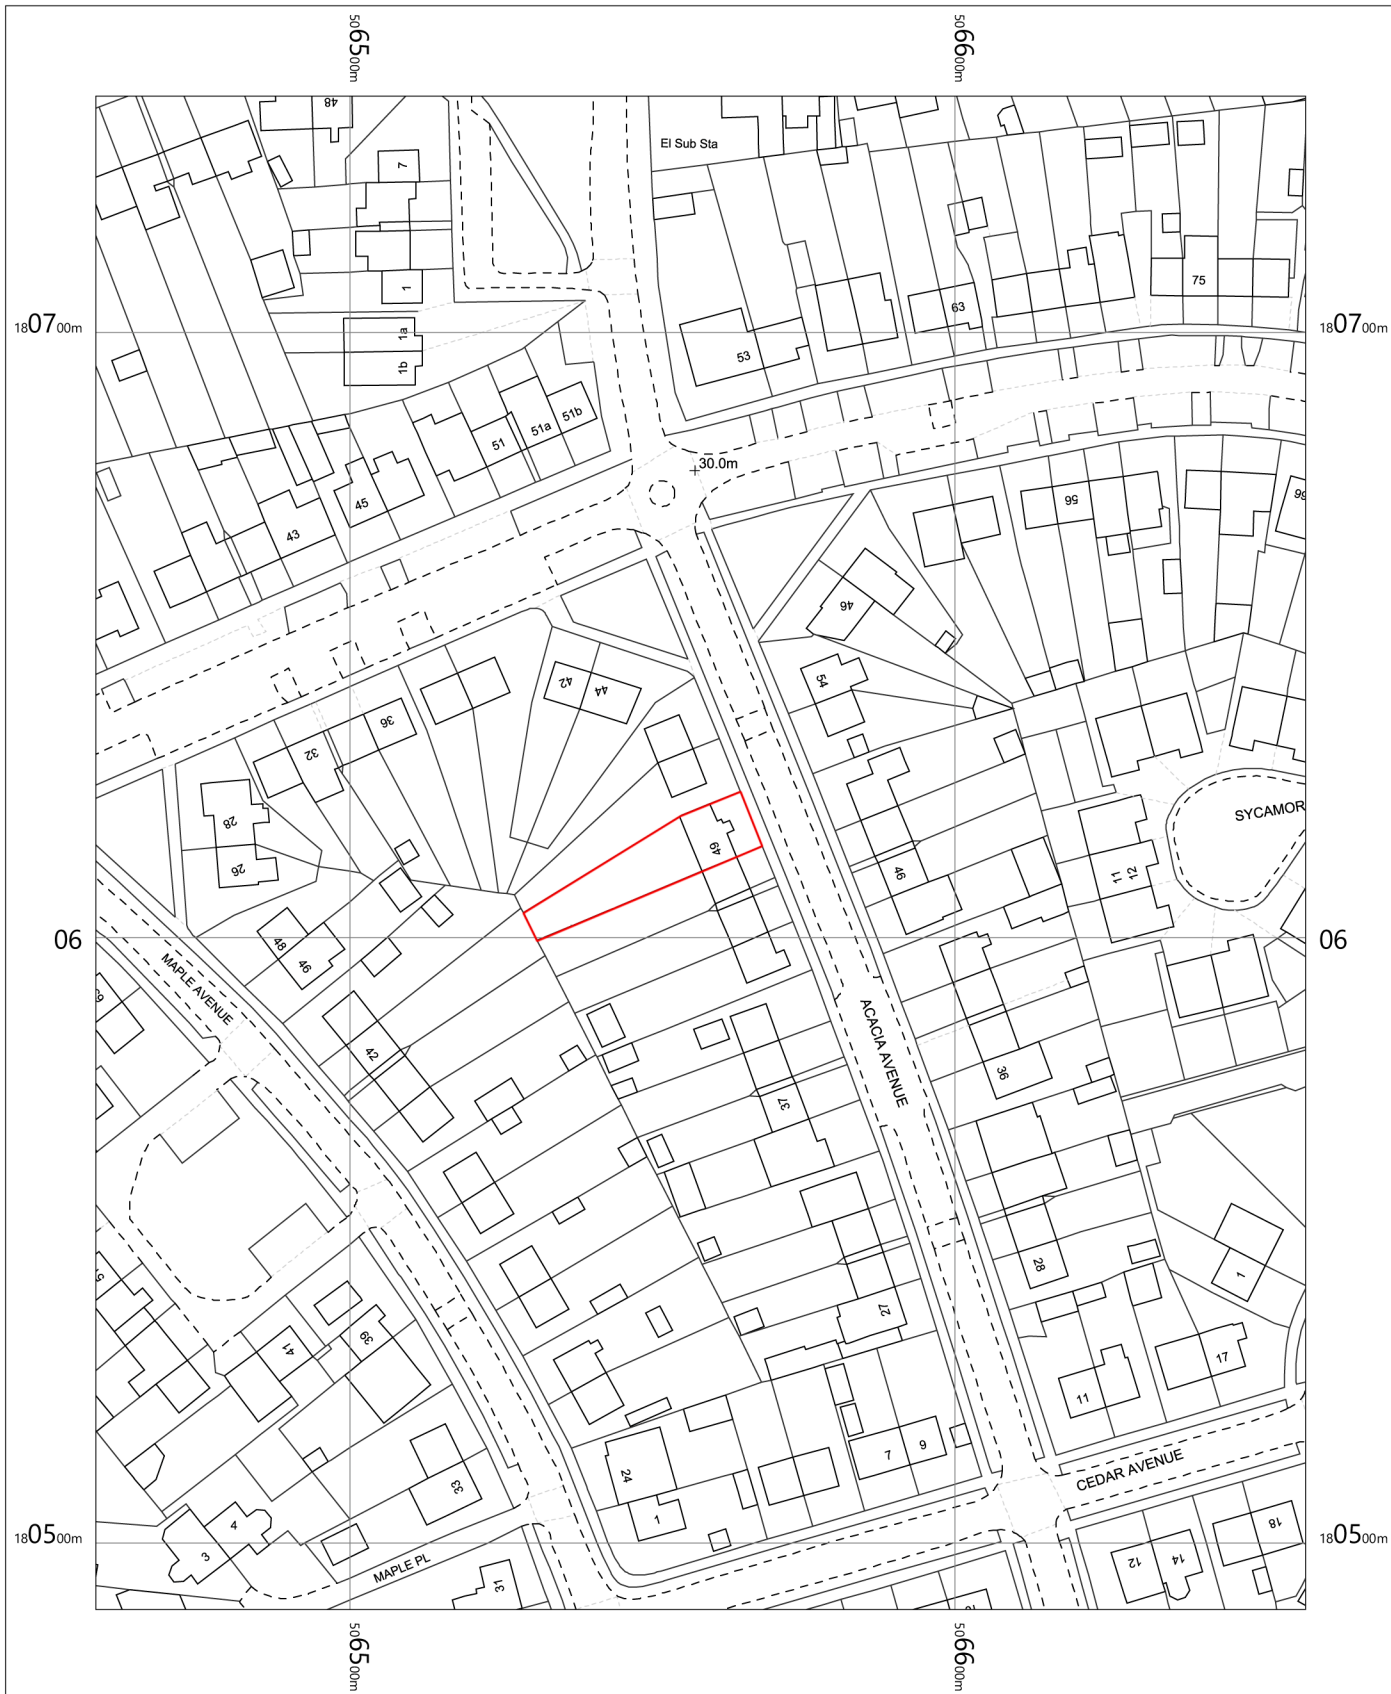

49 Acacia Avenue
West Drayton
Hillingdon
UB7 8LW

OS MasterMap 1250/2500/10000 scale

1:1250 scale print at A4, Centre: 506558 E, 180614 N

©Crown Copyright Ordnance Survey. Licence no. 100057546

