




All dimensions are to be checked on site.
 All dimensions are in millimetres.
 All Discrepancies are to be reported to the architect immediately.
 Drawings marked "planning" or "design" are not to be used for construction purposes.
 Drawing is to be read with the schedule of work / specification if applicable

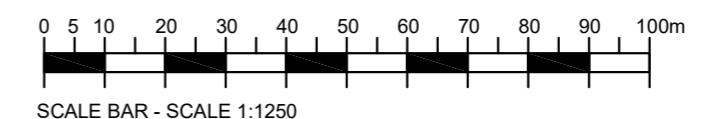

SITE LOCATION PLAN
SCALE 1:1250



SITE PHOTOGRAPHS

REVISION DESCRIPTION	REV	DATE	BY
W2 Extensions Limited			
			
36 Beaconsfield Place Epsom KT17 4BD			
T: 01372308260			M: 07488306733
E: will@w2extensions.com			
CLIENT MR. S. LALL	SCALE	1:1250 @ A3	
PROJECT 5 CHESTER ROAD, HA6 1BE	DATE	SEPT. 2022	
DRAWING TITLE SITE LOCATION PLAN AND SITE PHOTOGRAPHS	BY	WB	
JOB No. 22-399	JOB No.	EX01	
STATUS PLANNING	DWG No.		