



PROPOSED BLOCK PLAN

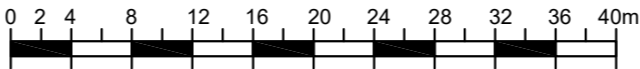

SCALE BAR - SCALE 1:500

All dimensions are to be checked on site.
All dimensions are in millimetres.
All Discrepancies are to be reported to the architect immediately.
Drawings marked "planning" or "design" are not to be used for construction purposes.
Drawing is to be read with the schedule of work / specification if applicable

REVISION DESCRIPTION		REV	DATE	BY
 W2 Extensions Limited <small>W2 Extensions Limited 36 Beaconsfield Place Epsom KT17 4BD T: 01372308260 M: 07488306733 E: will@w2extensions.com</small>				
CLIENT MR. S. LALL		SCALE 1:500 @ A3		
PROJECT 5 CHESTER ROAD, HA6 1BE		DATE SEPT. 2022		
DRAWING TITLE PROPOSED BLOCK PLAN		BY WB		
STATUS PLANNING		JOB No. 22-399		
		DWG No. PR01		