


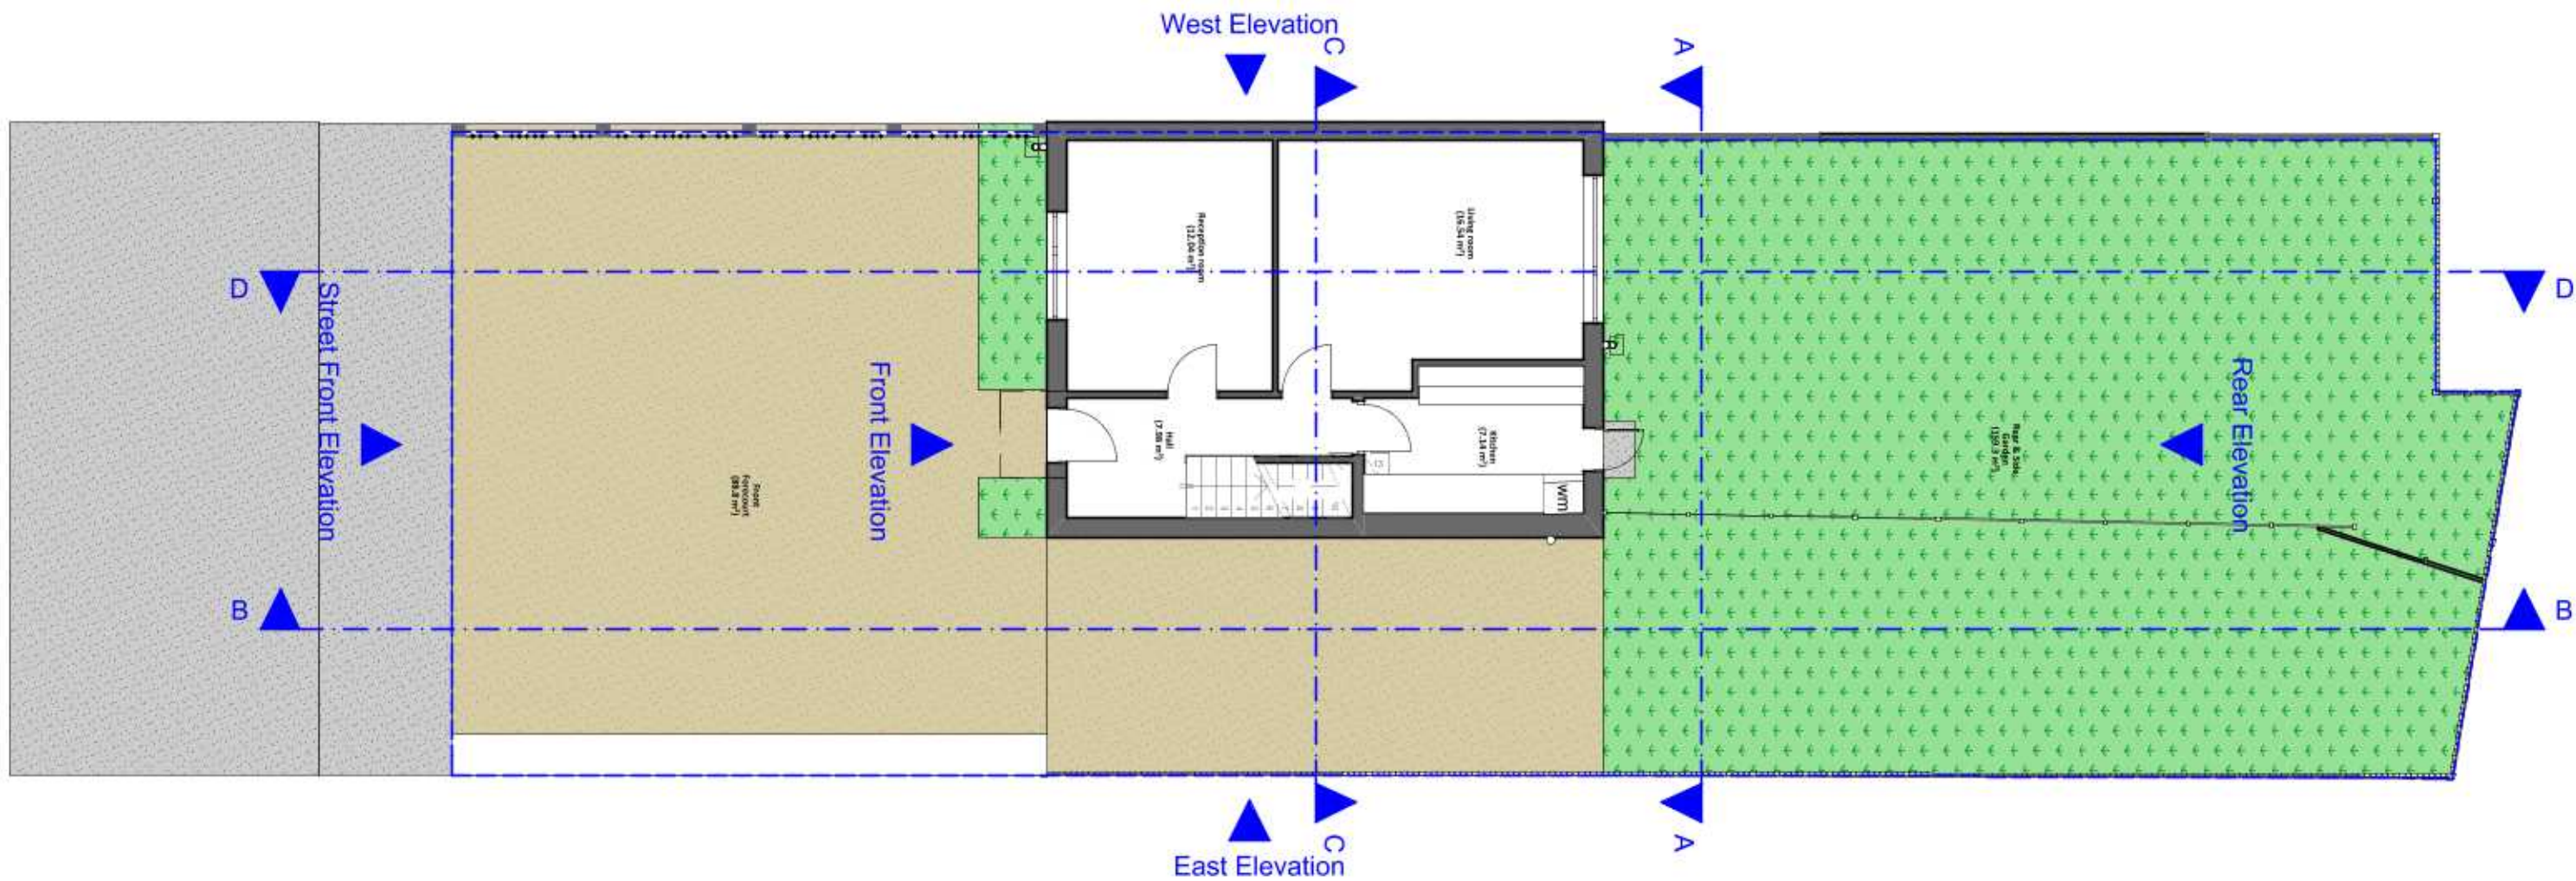

Zanoply

ZANOPLY
info@zanoply.co.uk
www.zanoply.co.uk

Site
102 Hunters Grove,
Hayes, UB3 3JF


Project
Construction of a double-storey side extension
(as approved 47772/APP/2020/1509)
and minor alterations to the
front, rear areas with front garden
(as approved 47772/APP/2020/26318)
to form a 3 bedroom dwelling house


**Drawing
Scale**
1:100 at A3

**Date
Prepared**
01.10.2020

Notes
1. This drawing has been prepared for planning purposes
only.
2. All copyrights are reserved to Zanoply Ltd and consent
should be sought for non-commercial use.
3. The contractor is responsible for checking all
dimensions before commencing works.
4. Should not be scaled from this drawing.
5. Any discrepancy found should be brought to the
attention of the designer.

Existing_Ground_Floor_Plan

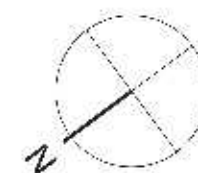

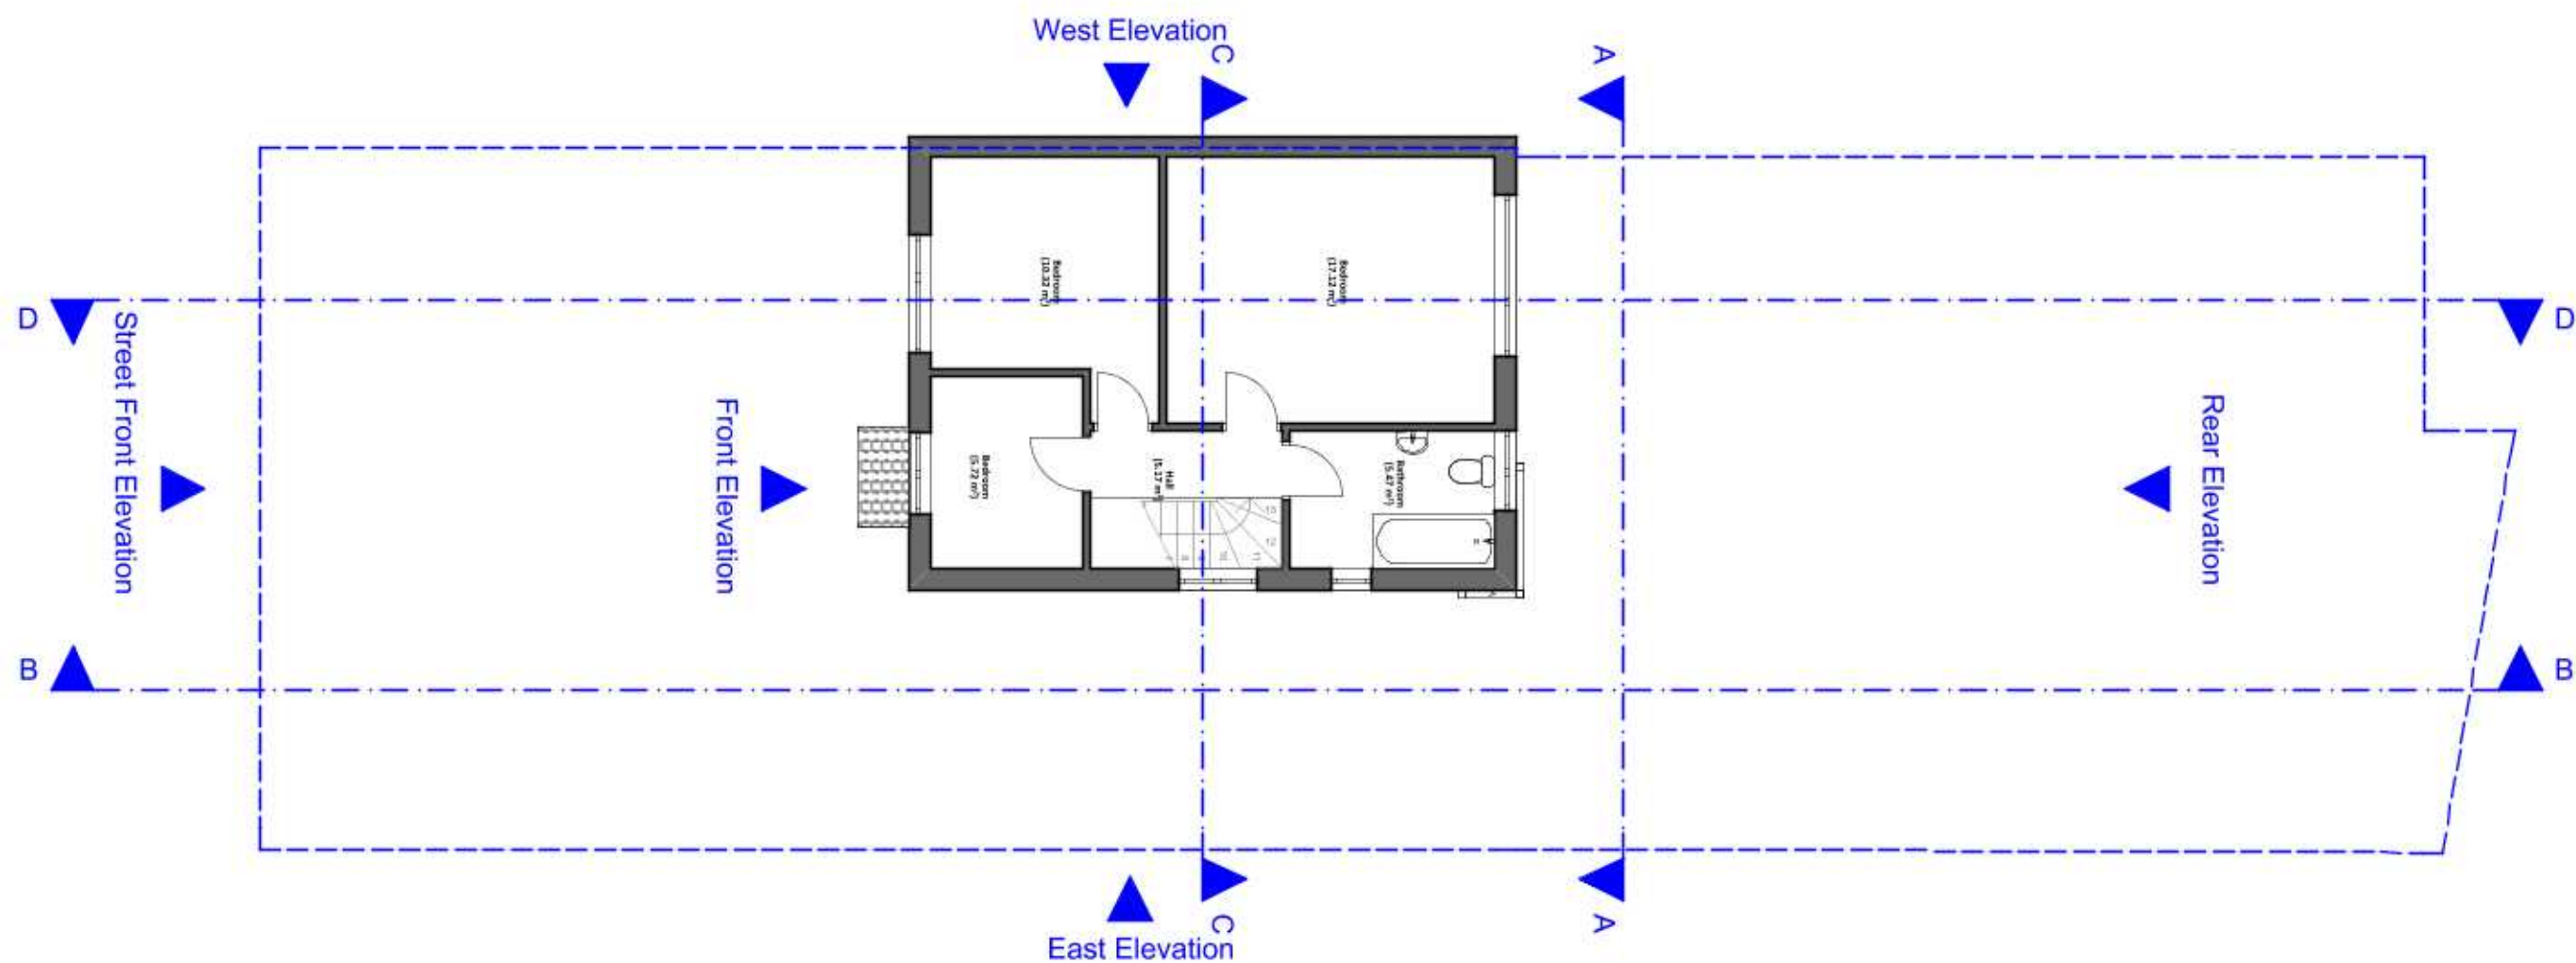

Zanoply

ZANOPLY
info@zanoply.co.uk
www.zanoply.co.uk

Site
102 Hunters Grove,
Hayes, UB3 3JF

Project
Construction of a double-storey side extension
(as approved 47772/APP/2020/1509)
and minor alterations to the
front, rear areas with front garden
(as approved 47772/APP/2020/2613)
to form a 3 bedroom dwelling house


**Drawing
Scale**
1:100 at A3


**Date
Prepared**
01.10.2020

Notes
1. This drawing has been prepared for planning purposes
only.
2. All copyrights are reserved to Zanoply Ltd and consent
should be sought for non-commercial use.
3. The contractor is responsible for checking all
dimensions before commencing works.
4. Should not be scaled from this drawing.
5. Any discrepancy found should be brought to the
attention of the designer.

Existing_First_Floor_Plan

0 2m 4m 10m

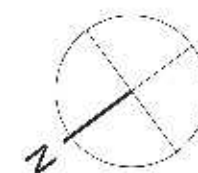

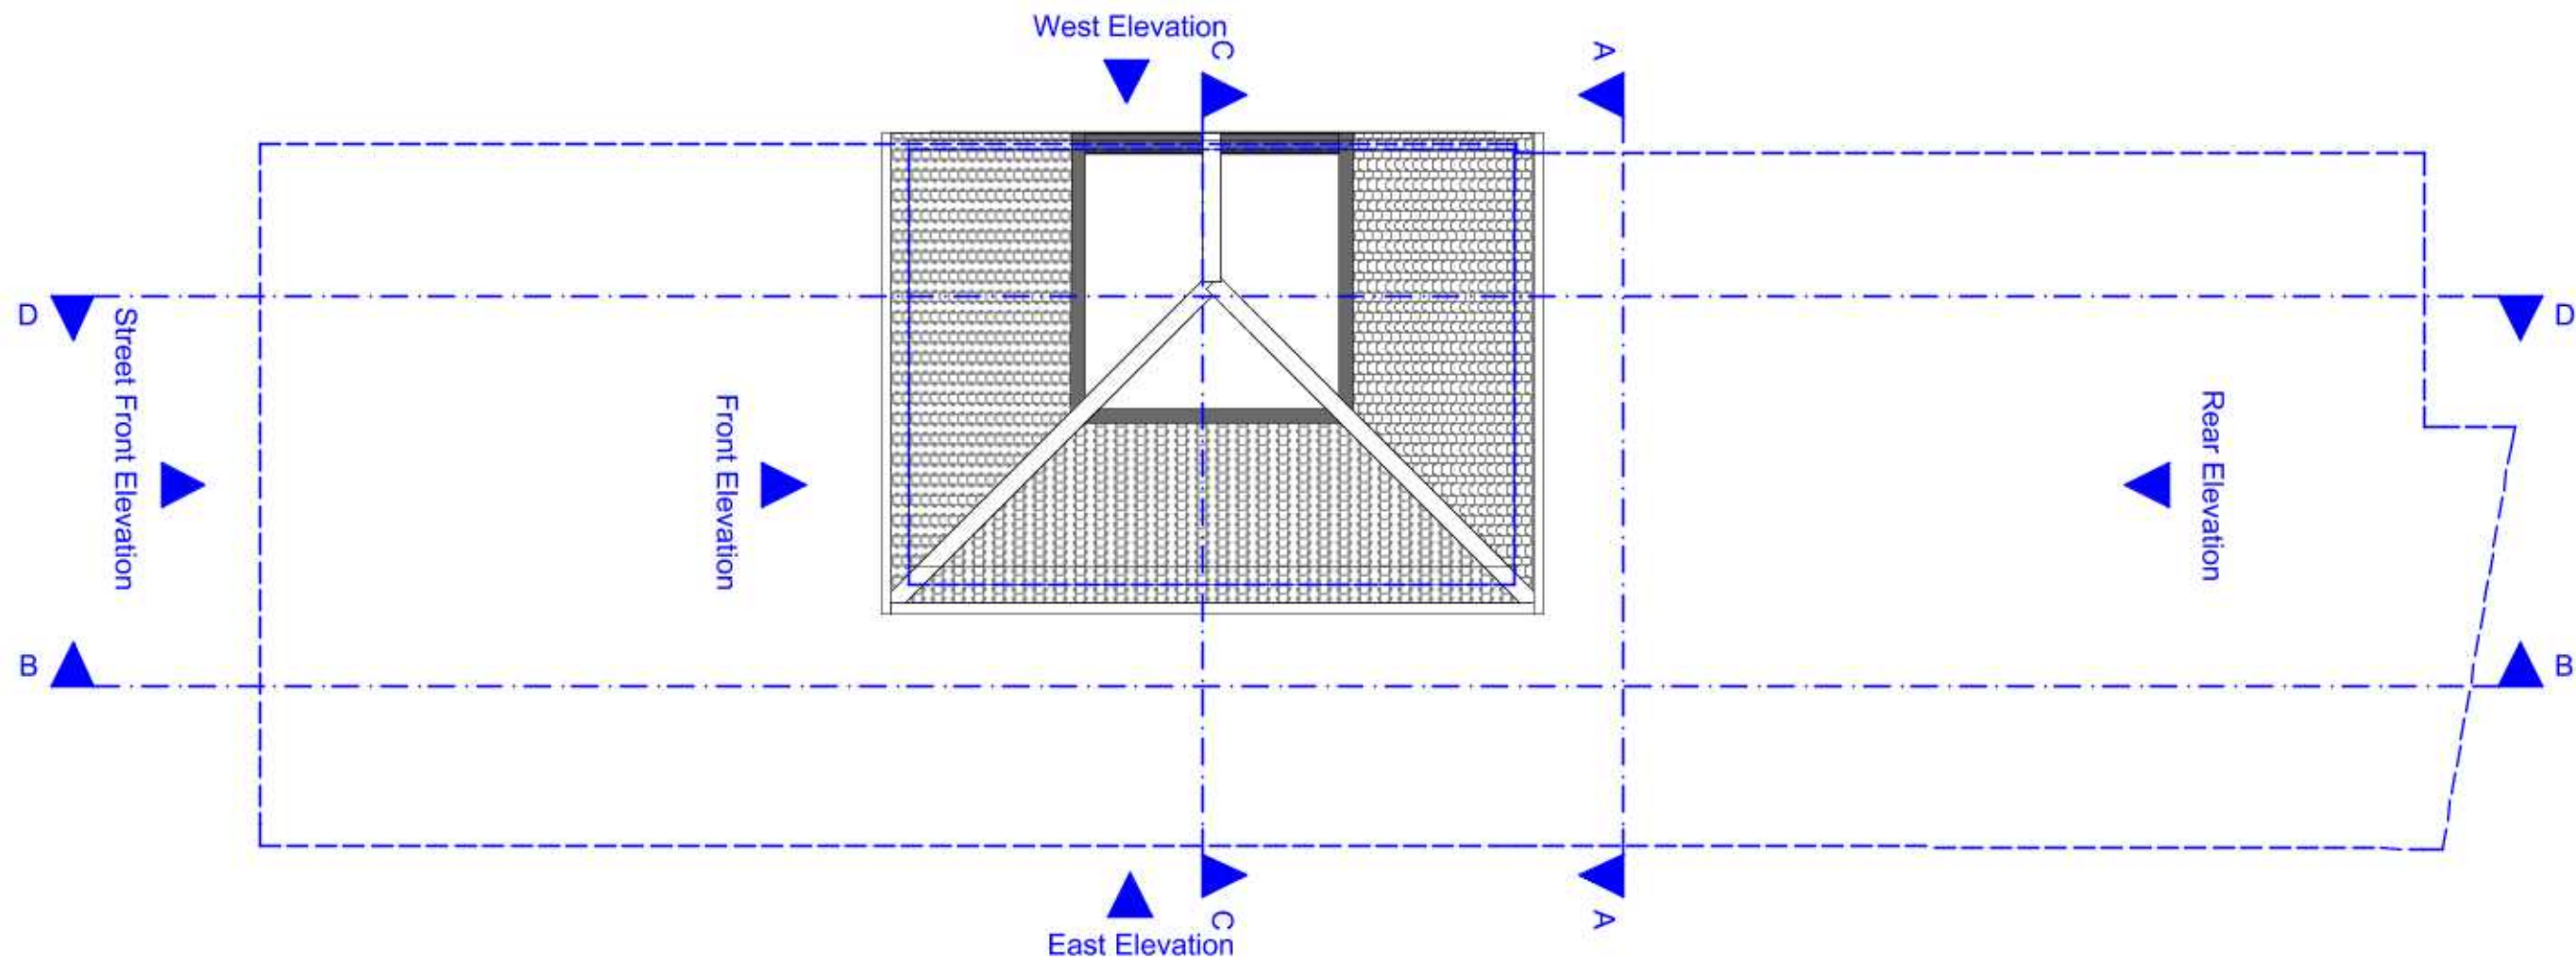

Zanoply

ZANOPLY
info@zanoply.co.uk
www.zanoply.co.uk

Site
102 Hunters Grove,
Hayes, UB3 3JF

Project
Construction of a double-storey side extension
(as approved 47722/APR/2020/L509)
and minor alterations to the
front, rear areas with front garden
(as approved 47722/APR/2020/2613)
to form a 3 bedroom dwelling house


**Drawing
Scale**
1:100 at A3


**Date
Prepared**
01.10.2020

Notes
1. This drawing has been prepared for planning purposes
only.
2. All copyrights are reserved to Zanoply Ltd and consent
should be sought for non-commercial use.
3. The contractor is responsible for checking all
dimensions before commencing works.
4. Should not be scaled from this drawing.
5. Any discrepancy found should be brought to the
attention of the designer.

Existing_Loft

0 2m 4m 10m

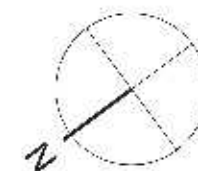

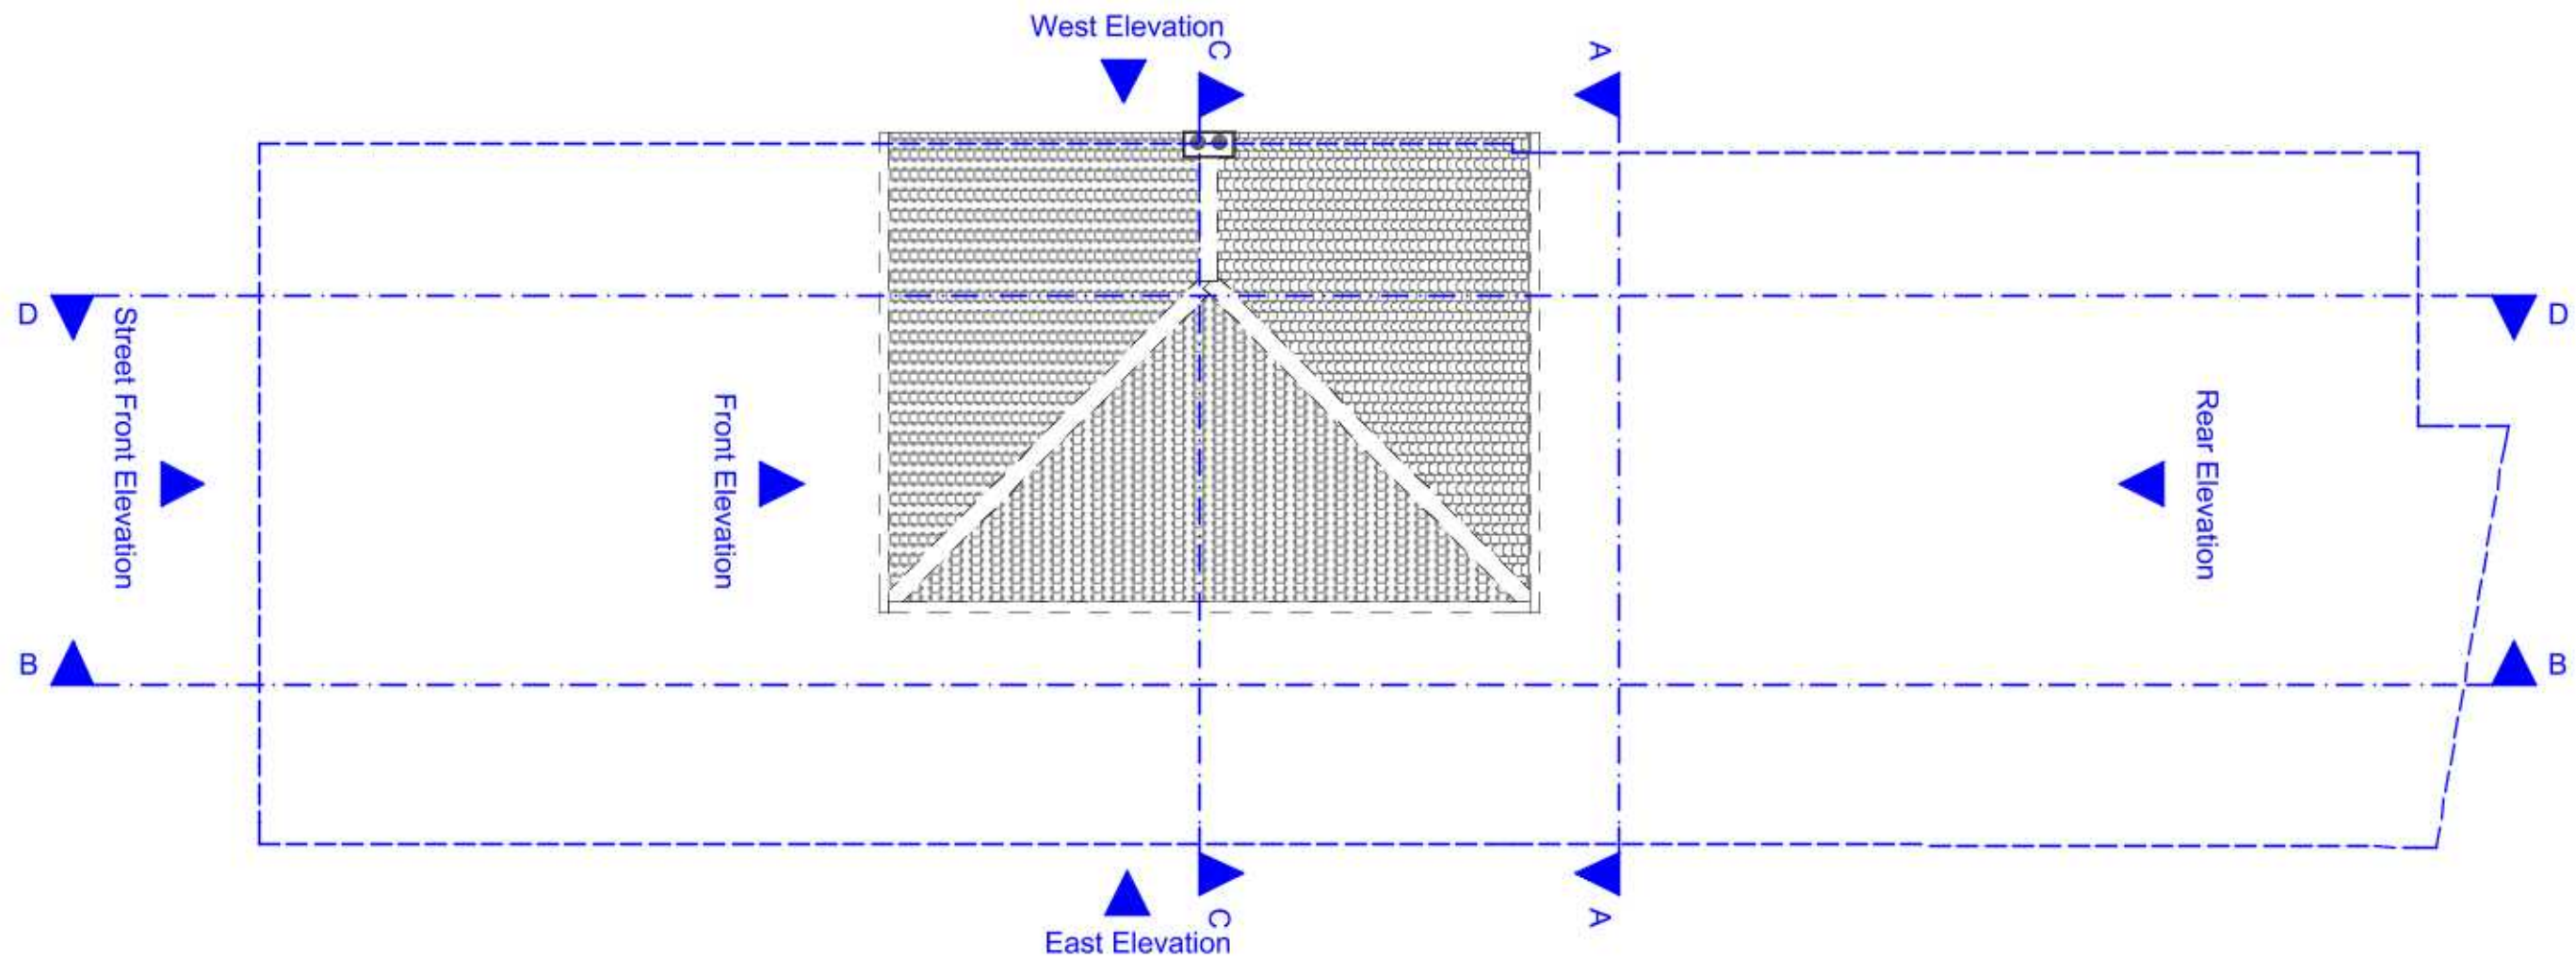

Zanoply

ZANOPLY
info@zanoply.co.uk
www.zanoply.co.uk

Site
102 Hunters Grove,
Hayes, UB3 3JF

Project
Construction of a double-storey side extension
(as approved 47722/APR/2020/L509)
and minor alterations to the
front, rear areas with front garden
(as approved 47722/APR/2020/2013)
to form a 3 bedroom dwelling house

**Drawing
Scale**
1:100 at A3

**Date
Prepared**
01.10.2020

Notes
1. This drawing has been prepared for planning purposes
only.
2. All copyrights are reserved to Zanoply Ltd and consent
should be sought for non-commercial use.
3. The contractor is responsible for checking all
dimensions before commencing works.
4. Should not be scaled from this drawing.
5. Any discrepancy found should be brought to the
attention of the designer.

Existing_Roof_Plan

0 2m 4m 10m






Zanoply	ZANOPLY info@zanoply.co.uk www.zanoply.co.uk	Site 102 Hunters Grove, Hayes, UB3 3JF	Project Construction of a double-storey side extension (as approved 47722/APR/2020/L509) and minor alterations to the front, rear areas with front garden (as approved 47722/APR/2020/2018) to form a 3 bedroom dwelling house	Drawing Scale 1:50 at A3	Date Prepared 01.10.2020	Notes 1. This drawing has been prepared for planning purposes only. 2. All copyrights are reserved to Zanoply Ltd and consent should be sought for non-commercial use. 3. The contractor is responsible for checking all dimensions before commencing works. 4. Should not be scaled from this drawing. 5. Any discrepancy found should be brought to the attention of the designer.
----------------	---	---	---	--	--	--

Existing_Front_Elevation



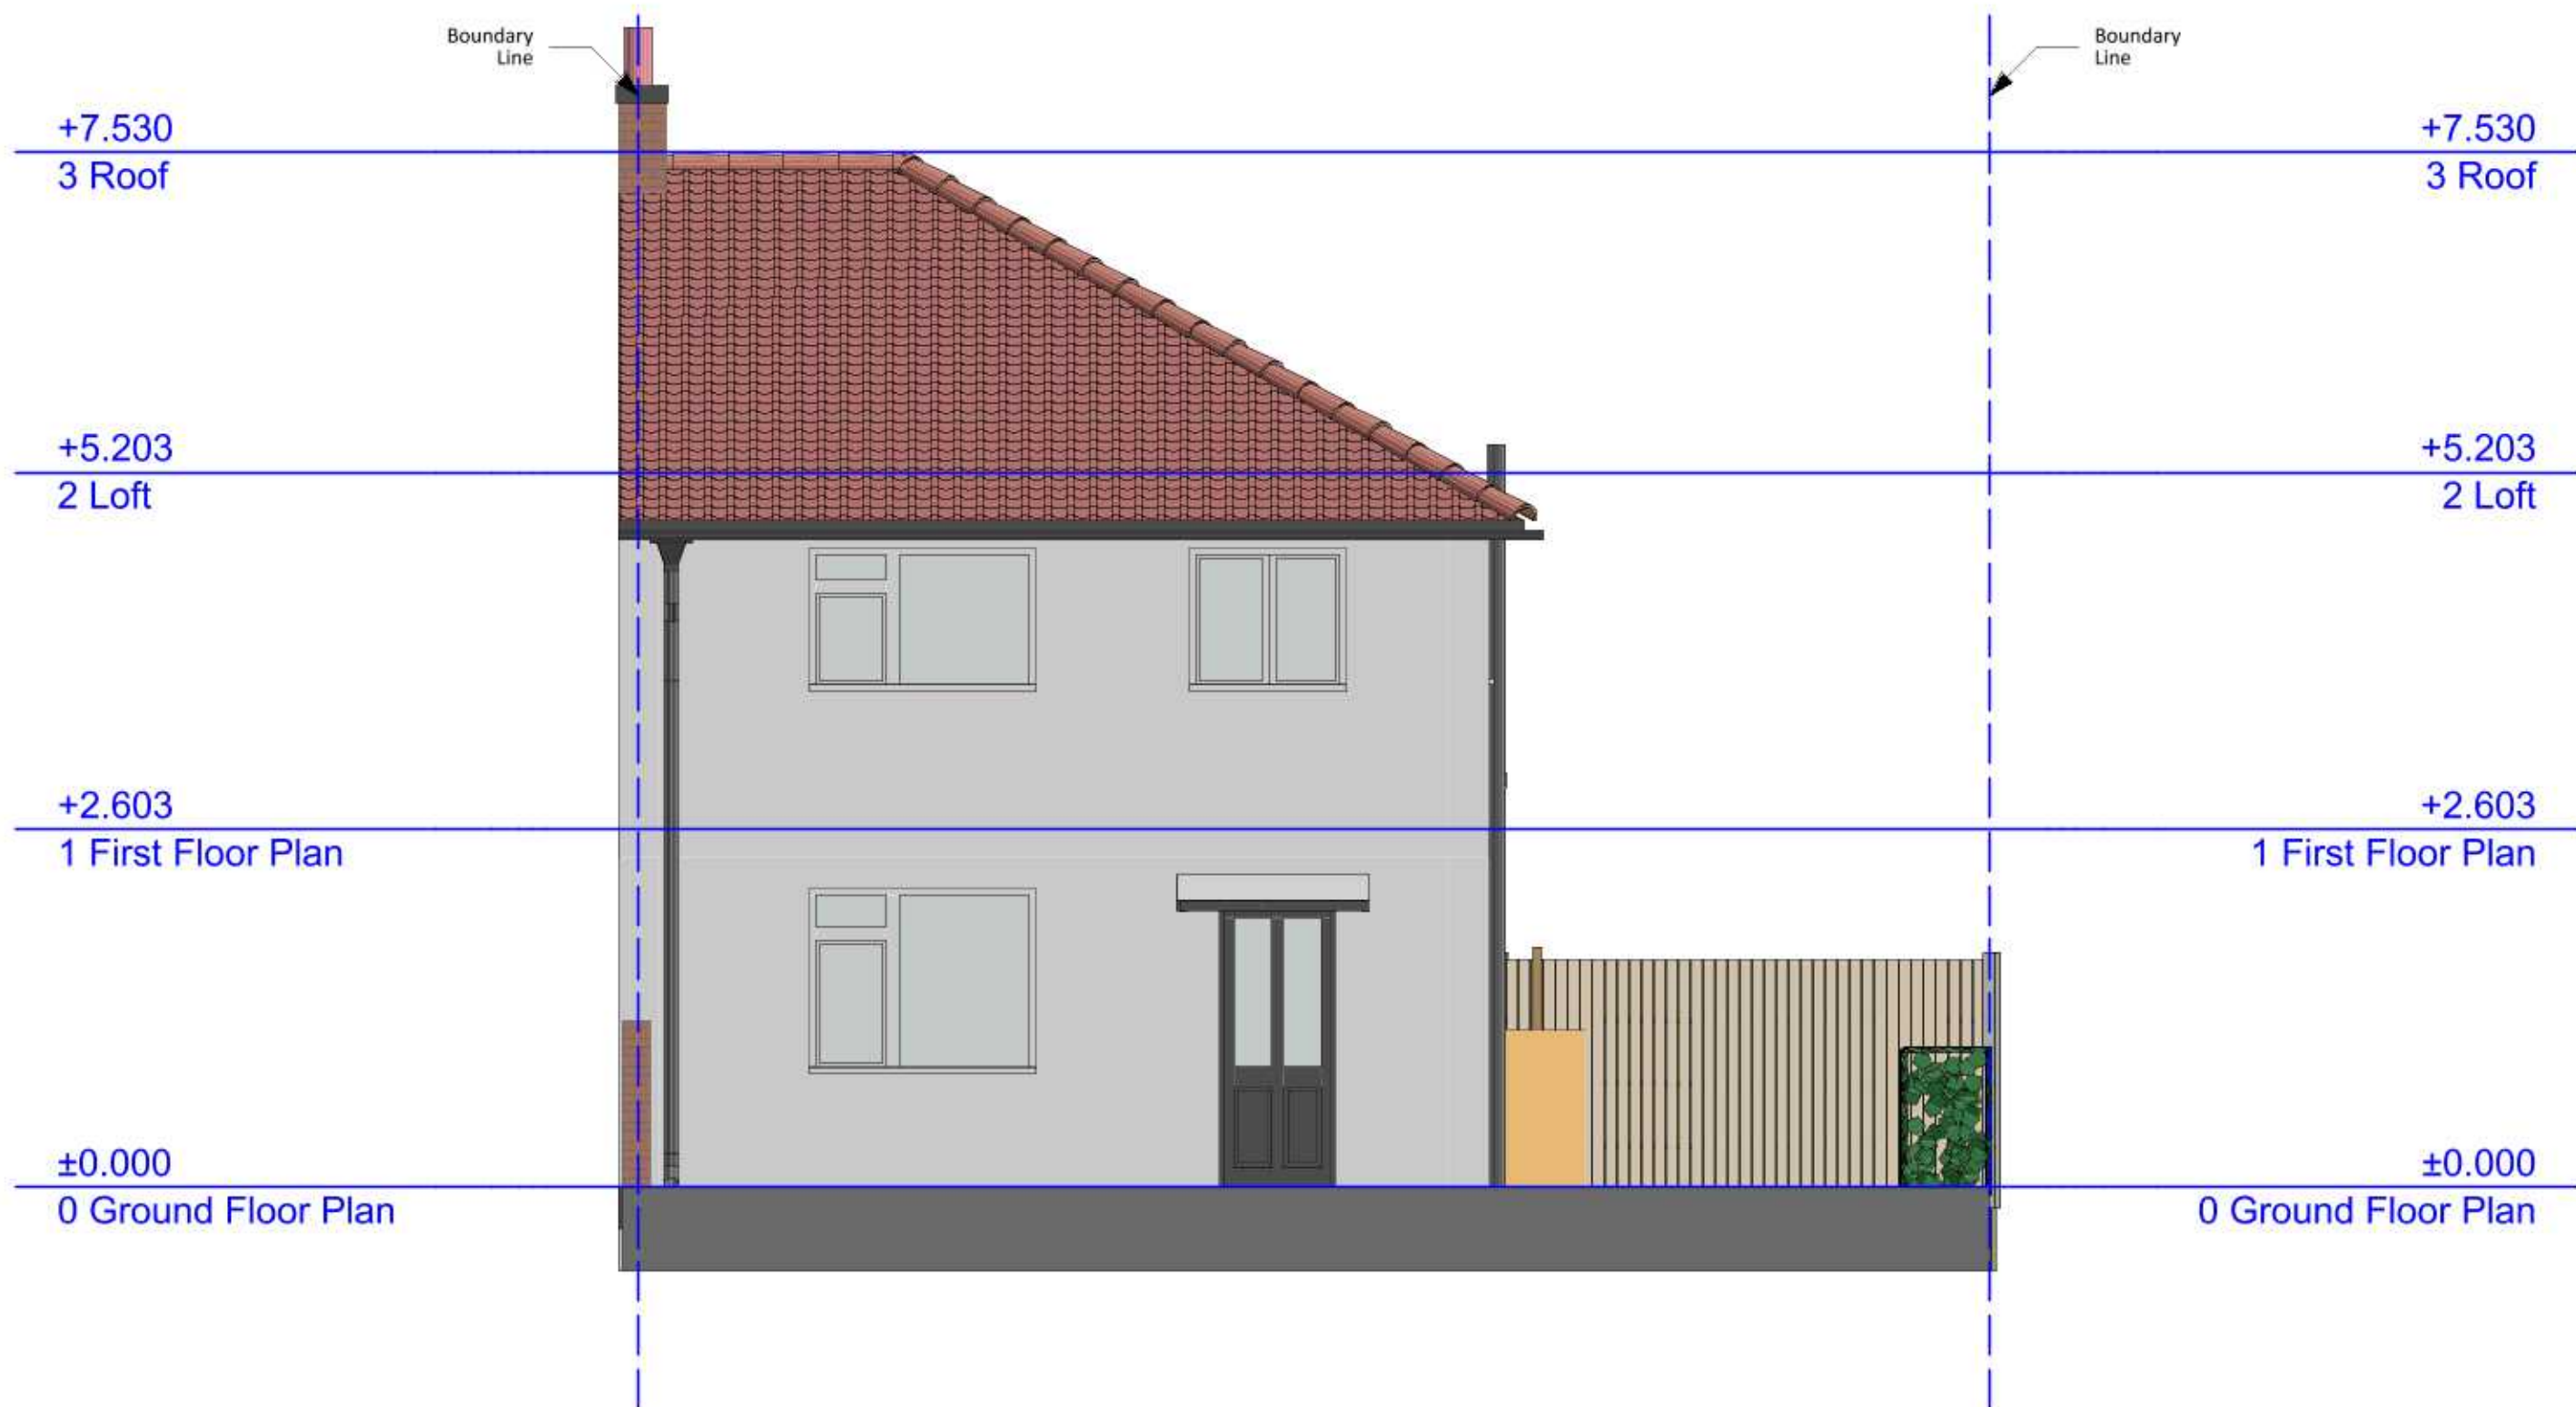

Zanoply

ZANOPLY
info@zanoply.co.uk
www.zanoply.co.uk

Site
102 Hunters Grove,
Hayes, UB3 3JF

Project
Construction of a double-storey side extension
(as approved 47772/APR/2020/L509)
and minor alterations to the
front, rear areas with front garden
(as approved 47772/APR/2020/20318)
to form a 3 bedroom dwelling house


**Drawing
Scale**
1:50 at A3

**Date
Prepared**
01.10.2020

Notes
1. This drawing has been prepared for planning purposes
only.
2. All copyrights are reserved to Zanoply Ltd and consent
should be sought for non-commercial use.
3. The contractor is responsible for checking all
dimensions before commencing works.
4. Should not be scaled from this drawing.
5. Any discrepancy found should be brought to the
attention of the designer.

Existing_Street_Front_Elevation



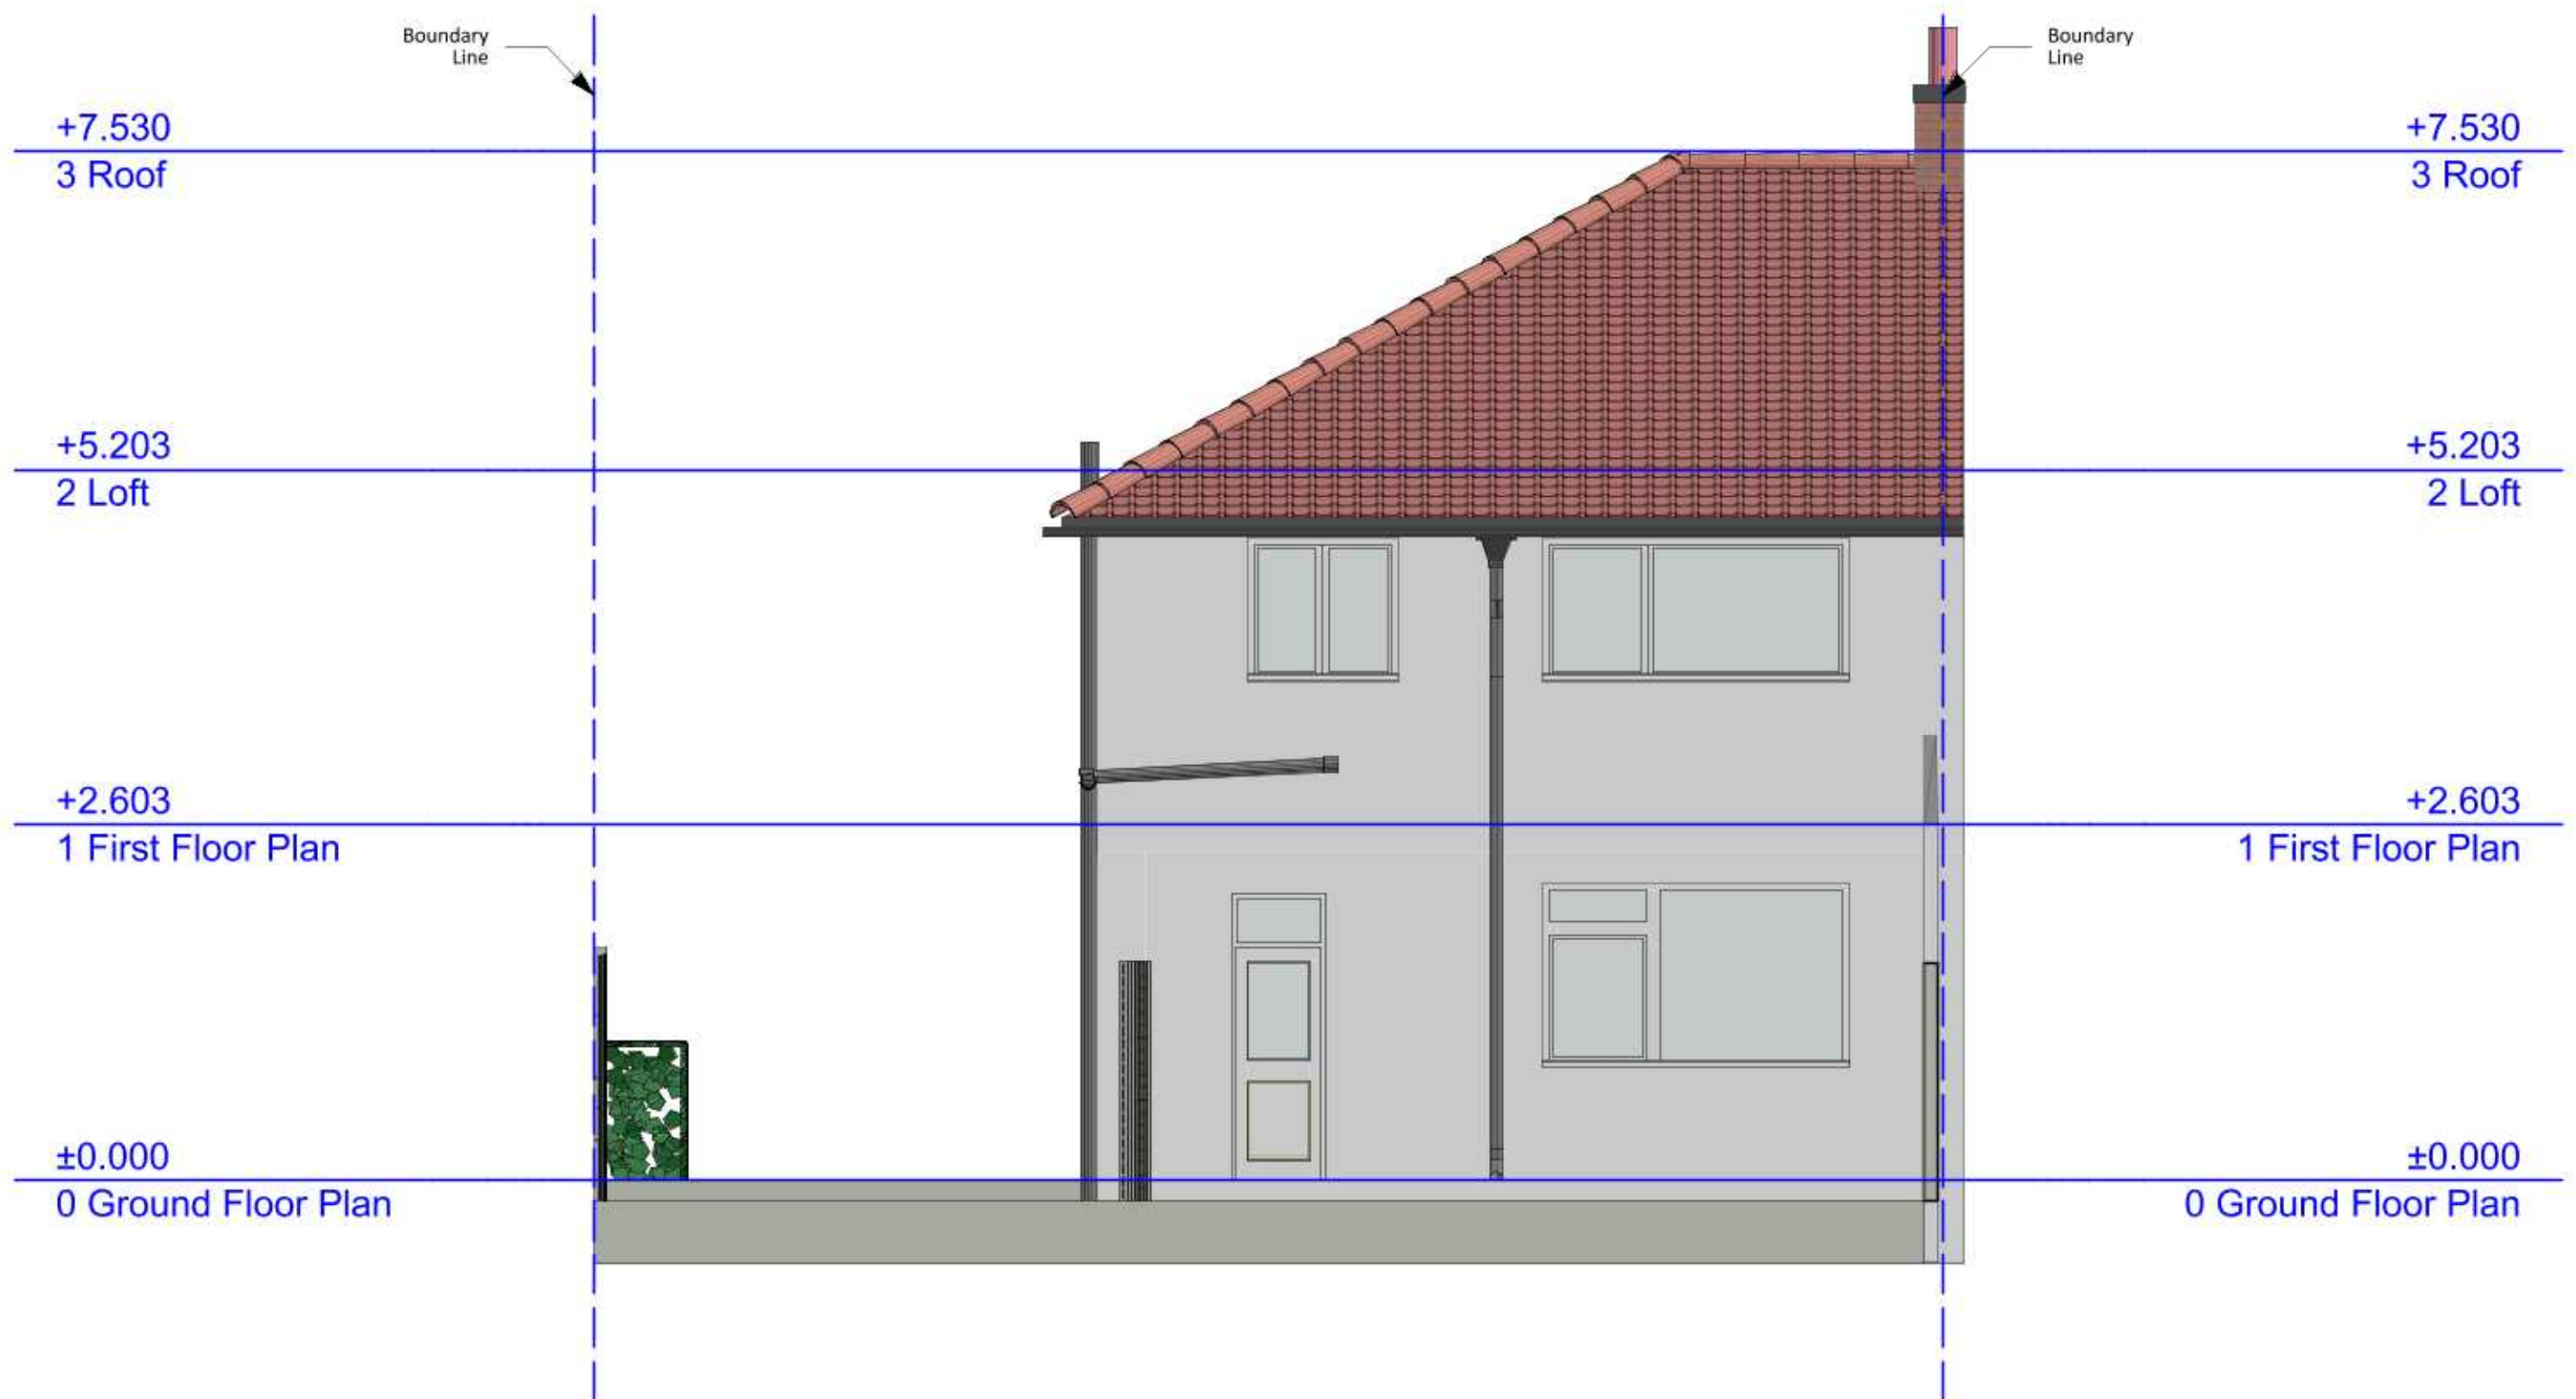

Zanoply

ZANOPLY
info@zanoply.co.uk
www.zanoply.co.uk

Site
102 Hunters Grove,
Hayes, UB3 3JF

Project
Construction of a double-storey side extension
(as approved 47772/APP/2020/1509)
and minor alterations to the
front, rear areas with front garden
(as approved 47772/APP/2020/2618)
to form a 3 bedroom dwelling house


**Drawing
Scale**
1:50 at A3

**Date
Prepared**
01.10.2020

Notes
1. This drawing has been prepared for planning purposes
only.
2. All copyrights are reserved to Zanoply Ltd and consent
should be sought for non-commercial use.
3. The contractor is responsible for checking all
dimensions before commencing works.
4. Should not be scaled from this drawing.
5. Any discrepancy found should be brought to the
attention of the designer.

Existing_Rear_Elevation



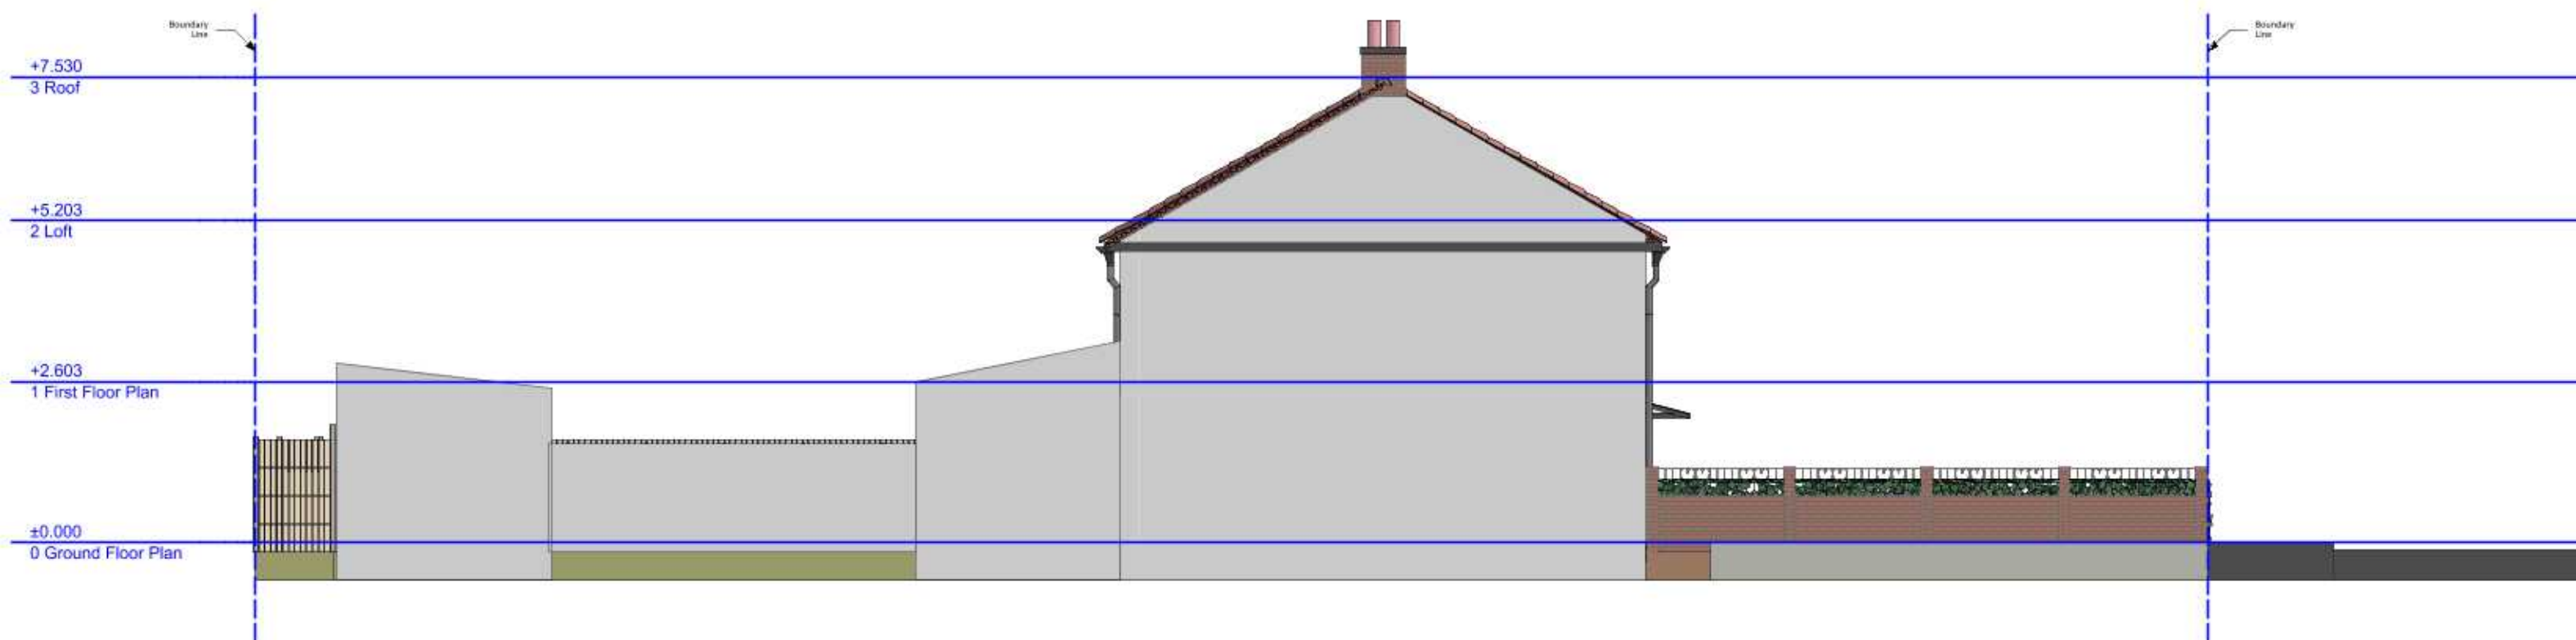

Zanoply

ZANOPLY
info@zanoply.co.uk
www.zanoply.co.uk

Site
102 Hunters Grove,
Hayes, UB3 3JF

Project
Construction of a double-storey side extension
(as approved 47772/APP/2020/1509)
and minor alterations to the
front, rear areas with front garden
(as approved 47772/APP/2020/2613)
to form a 3 bedroom dwelling house

**Drawing
Scale**
1:100 at A3

**Date
Prepared**
01.10.2020

Notes
1. This drawing has been prepared for planning purposes
only.
2. All copyrights are reserved to Zanoply Ltd and consent
should be sought for non-commercial use.
3. The contractor is responsible for checking all
dimensions before commencing works.
4. Should not be scaled from this drawing.
5. Any discrepancy found should be brought to the
attention of the designer.

Existing_West_Elevation





Zanoply

ZANOPLY
info@zanoply.co.uk
www.zanoply.co.uk

Site
102 Hunters Grove,
Hayes, UB3 3JF

Project
Construction of a double-storey side extension
(as approved 47772/APR/2020/L509)
and minor alterations to the
front, rear areas with front garden
(as approved 47772/APR/2020/2018)
to form a 3 bedroom dwelling house


**Drawing
Scale**
1:100 at A3

**Date
Prepared**
01.10.2020

Notes
1. This drawing has been prepared for planning purposes
only.
2. All copyrights are reserved to Zanoply Ltd and consent
should be sought for non-commercial use.
3. The contractor is responsible for checking all
dimensions before commencing works.
4. Should not be scaled from this drawing.
5. Any discrepancy found should be brought to the
attention of the designer.

Existing_East_Elevation




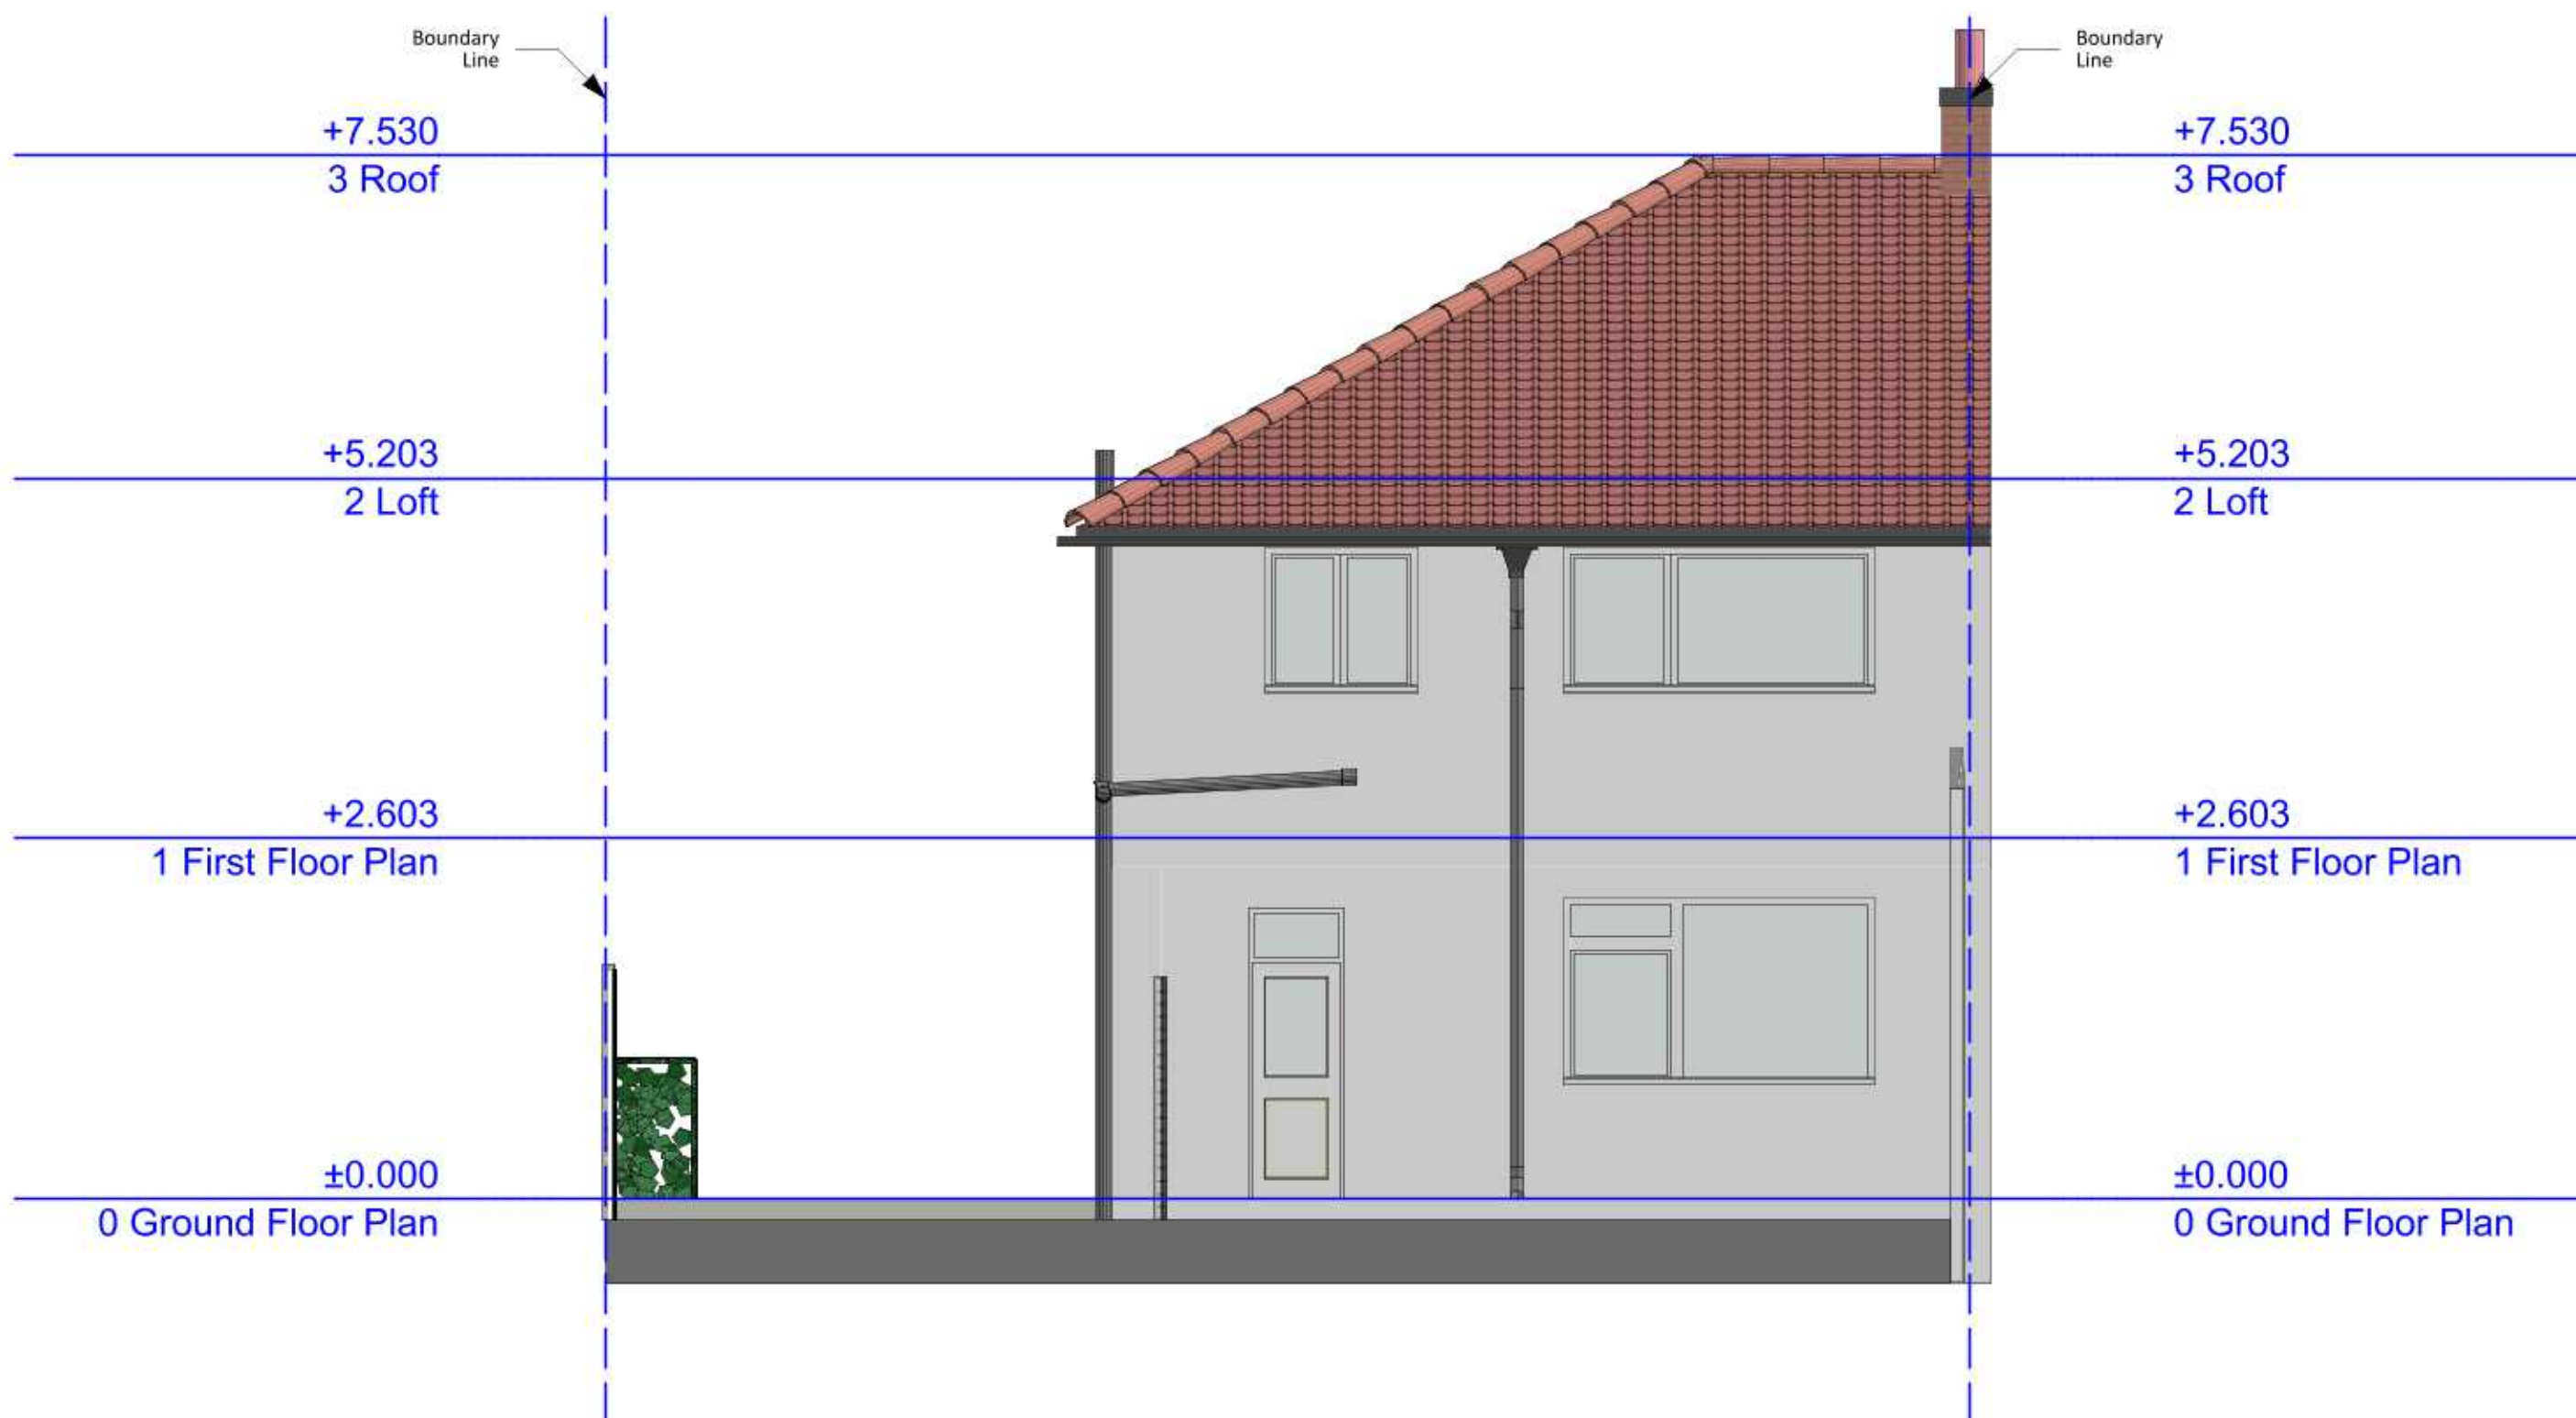

	ZANOPLY info@zanoply.co.uk www.zanoply.co.uk	Site 102 Hunters Grove, Hayes, UB3 3JF	Project Construction of a double-storey side extension (as approved 47772/APR/2020/LS09) and minor alterations to the front, rear areas with front garden (as approved 47772/APR/2020/2019) to form a 3 bedroom dwelling house	Drawing Scale 1:50 at A3	Date Prepared 01.10.2020	Notes 1. This drawing has been prepared for planning purposes only. 2. All copyrights are reserved to Zanoply Ltd and consent should be sought for non-commercial use. 3. The contractor is responsible for checking all dimensions before commencing works. 4. Should not be scaled from this drawing. 5. Any discrepancy found should be brought to the attention of the designer.
--	--	---	--	--	--	--

Existing_Section_A



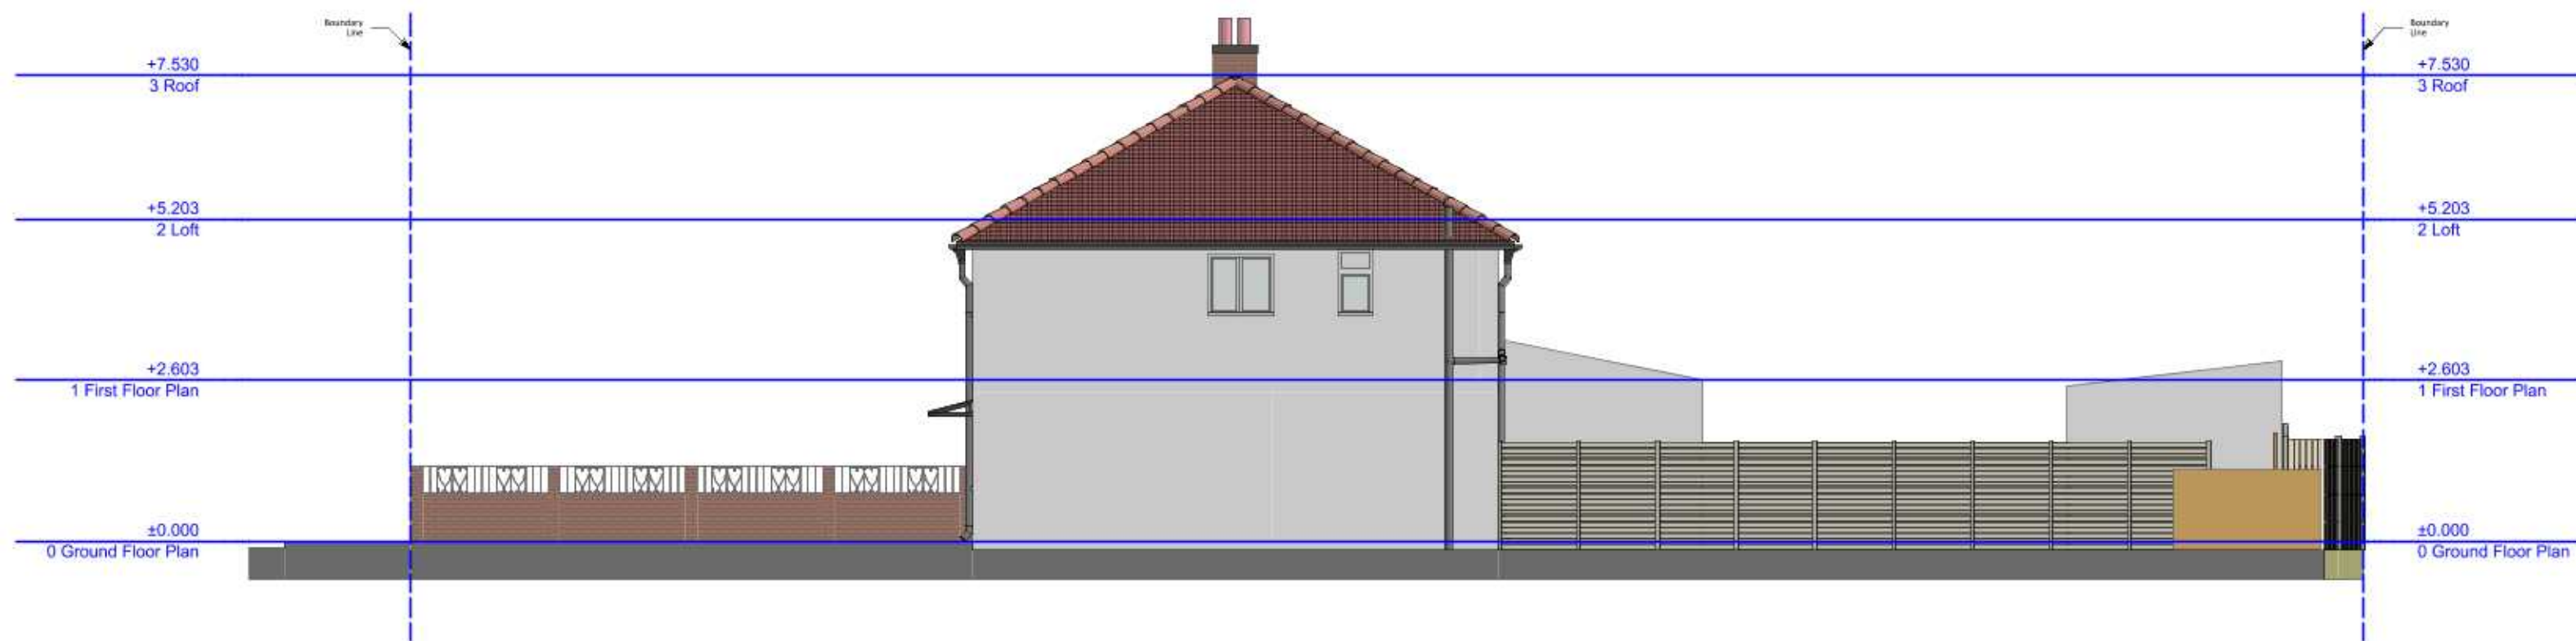

Zanoply

ZANOPLY
info@zanoply.co.uk
www.zanoply.co.uk

Site
102 Hunters Grove,
Hayes, UB3 3JF

Project
Construction of a double-storey side extension
(as approved 47772/APR/2020/L509)
and minor alterations to the
front, rear areas with front garden
(as approved 47772/APR/2020/2618)
to form a 3 bedroom dwelling house

**Drawing
Scale**
1:100 at A3

**Date
Prepared**
01.10.2020


Notes

1. This drawing has been prepared for planning purposes only.
2. All copyrights are reserved to Zanoply Ltd and consent should be sought for non-commercial use.

3. The contractor is responsible for checking all dimensions before commencing works.
4. Should not be scaled from this drawing.
5. Any discrepancy found should be brought to the attention of the designer.

Existing_Section_B



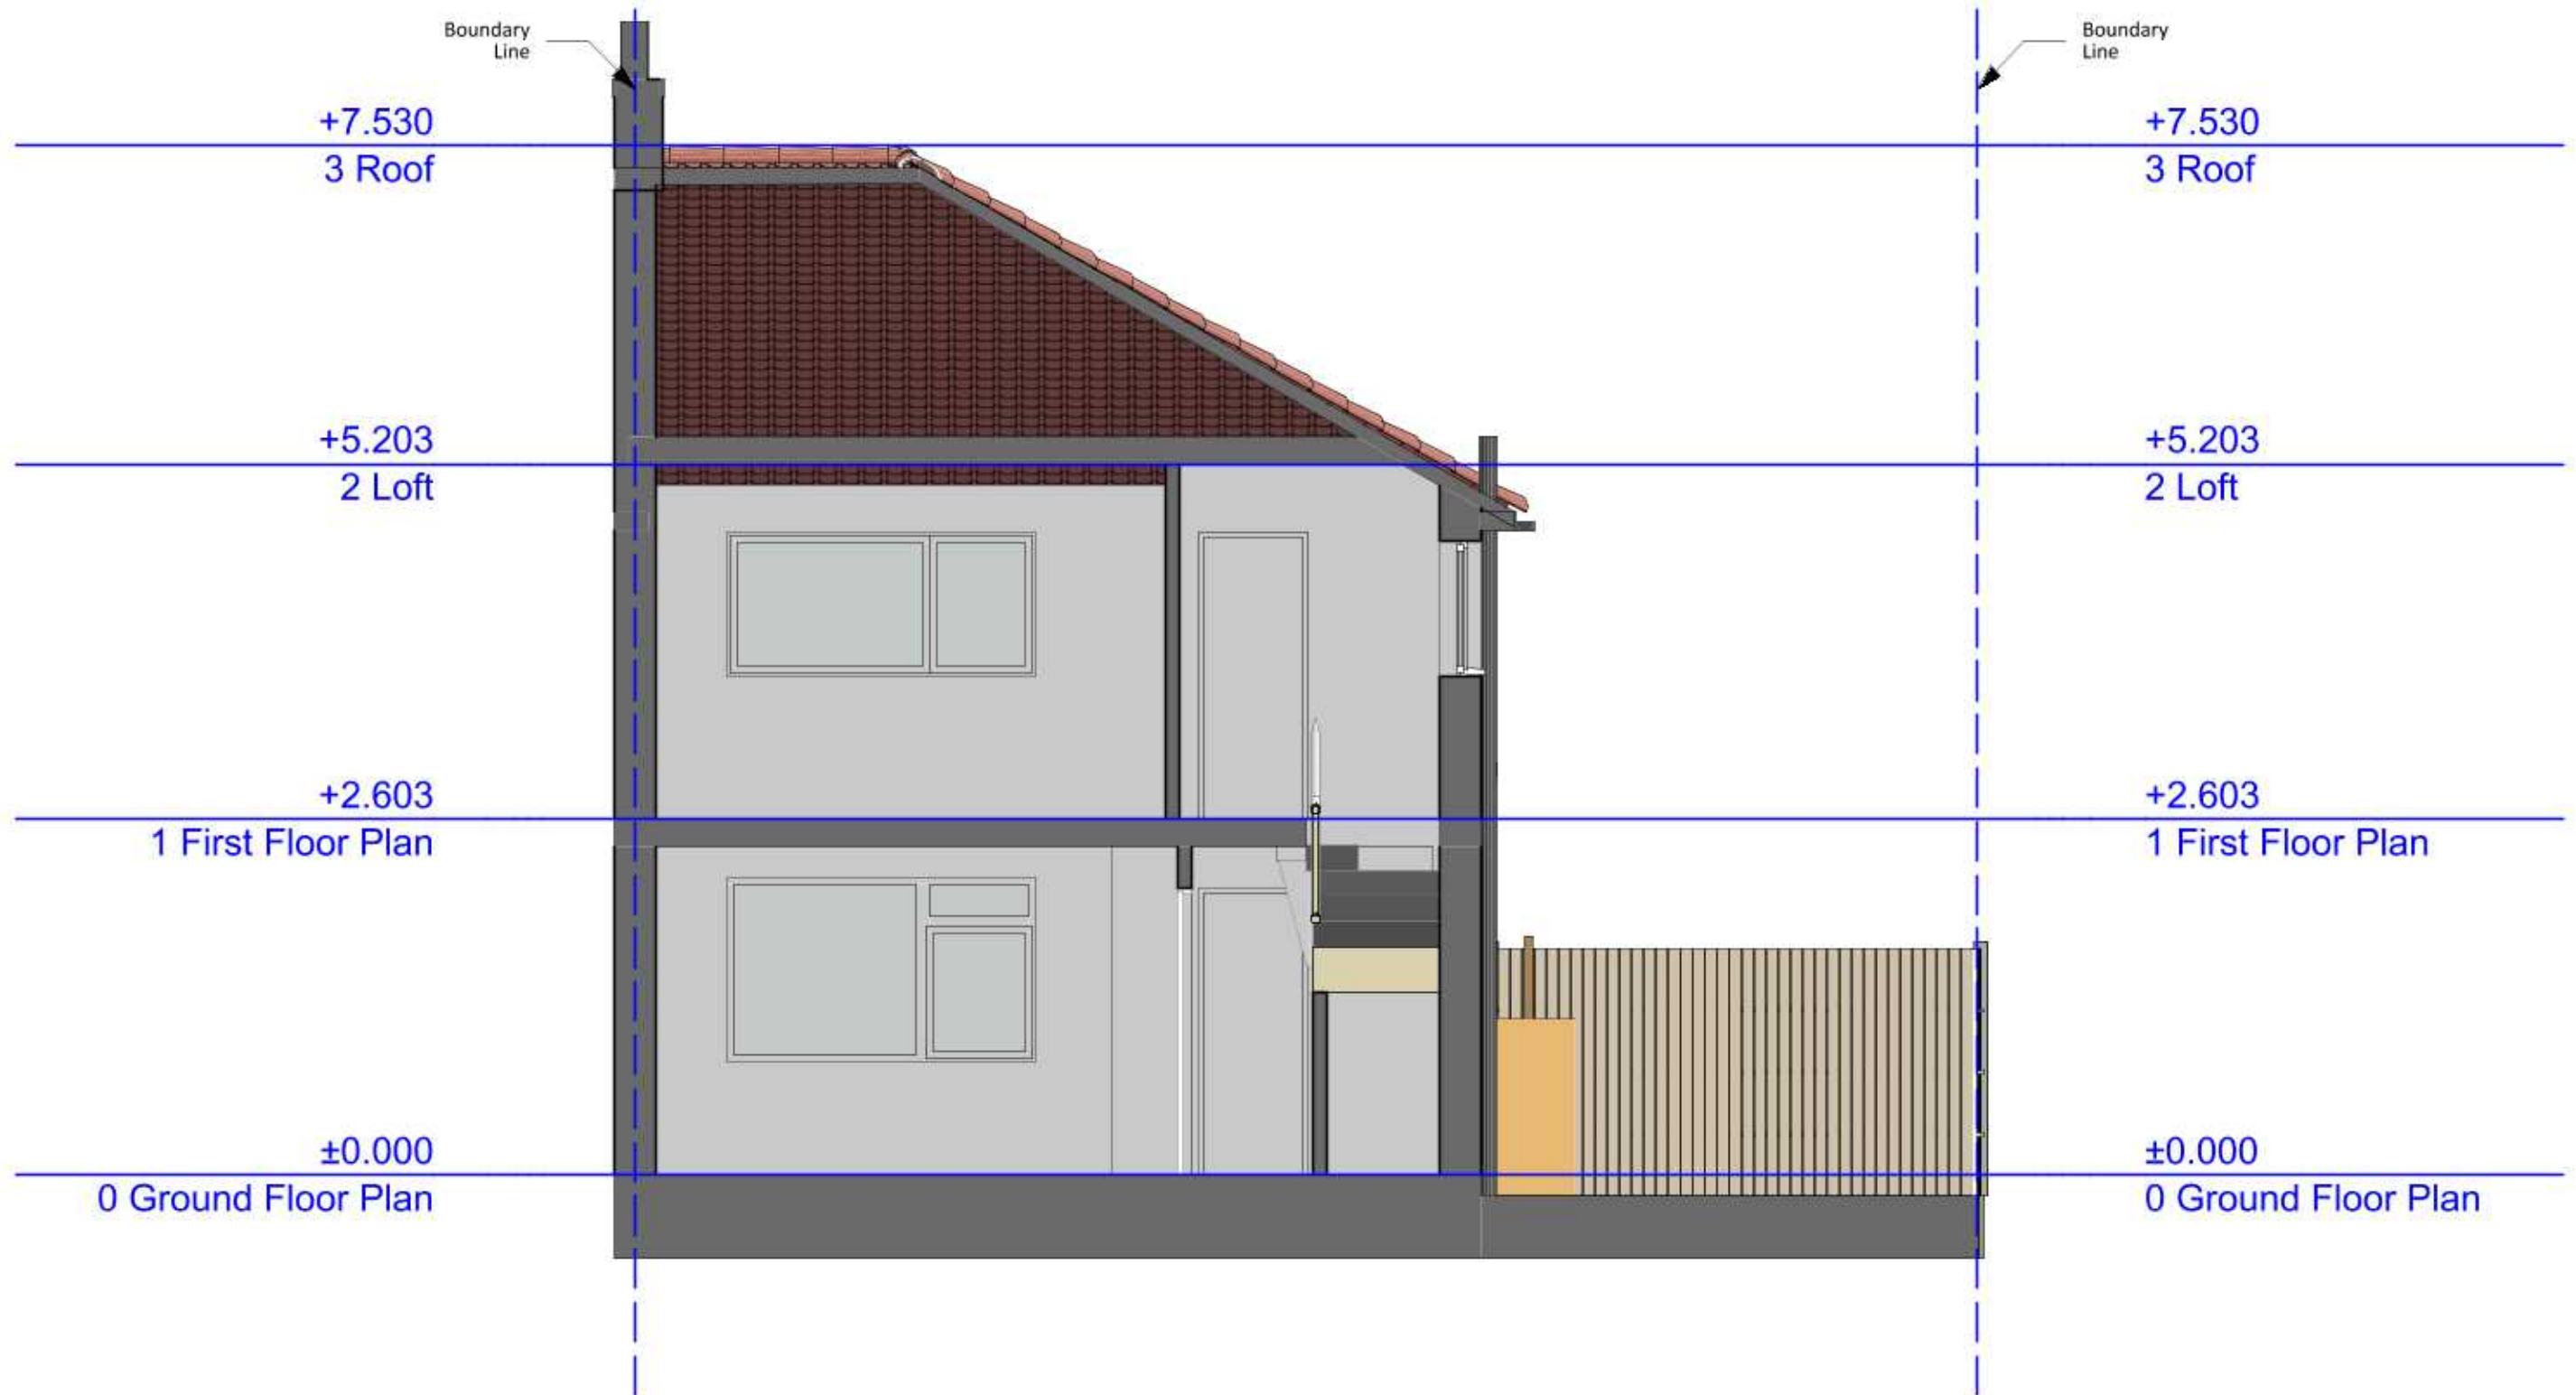

Zanoply

ZANOPLY
info@zanoply.co.uk
www.zanoply.co.uk

Site
102 Hunters Grove,
Hayes, UB3 3JF

Project
Construction of a double-storey side extension
(as approved 47722/APR/2020/L509)
and minor alterations to the
front, rear areas with front porch
(as approved 47722/APR/2020/2613)
to form a 3 bedroom dwelling house


**Drawing
Scale**
1:50 at A3

**Date
Prepared**
01.10.2020

Notes
1. This drawing has been prepared for planning purposes
only.
2. All copyrights are reserved to Zanoply Ltd and consent
should be sought for non-commercial use.
3. The contractor is responsible for checking all
dimensions before commencing works.
4. Should not be scaled from this drawing.
5. Any discrepancy found should be brought to the
attention of the designer.

Existing_Section_C



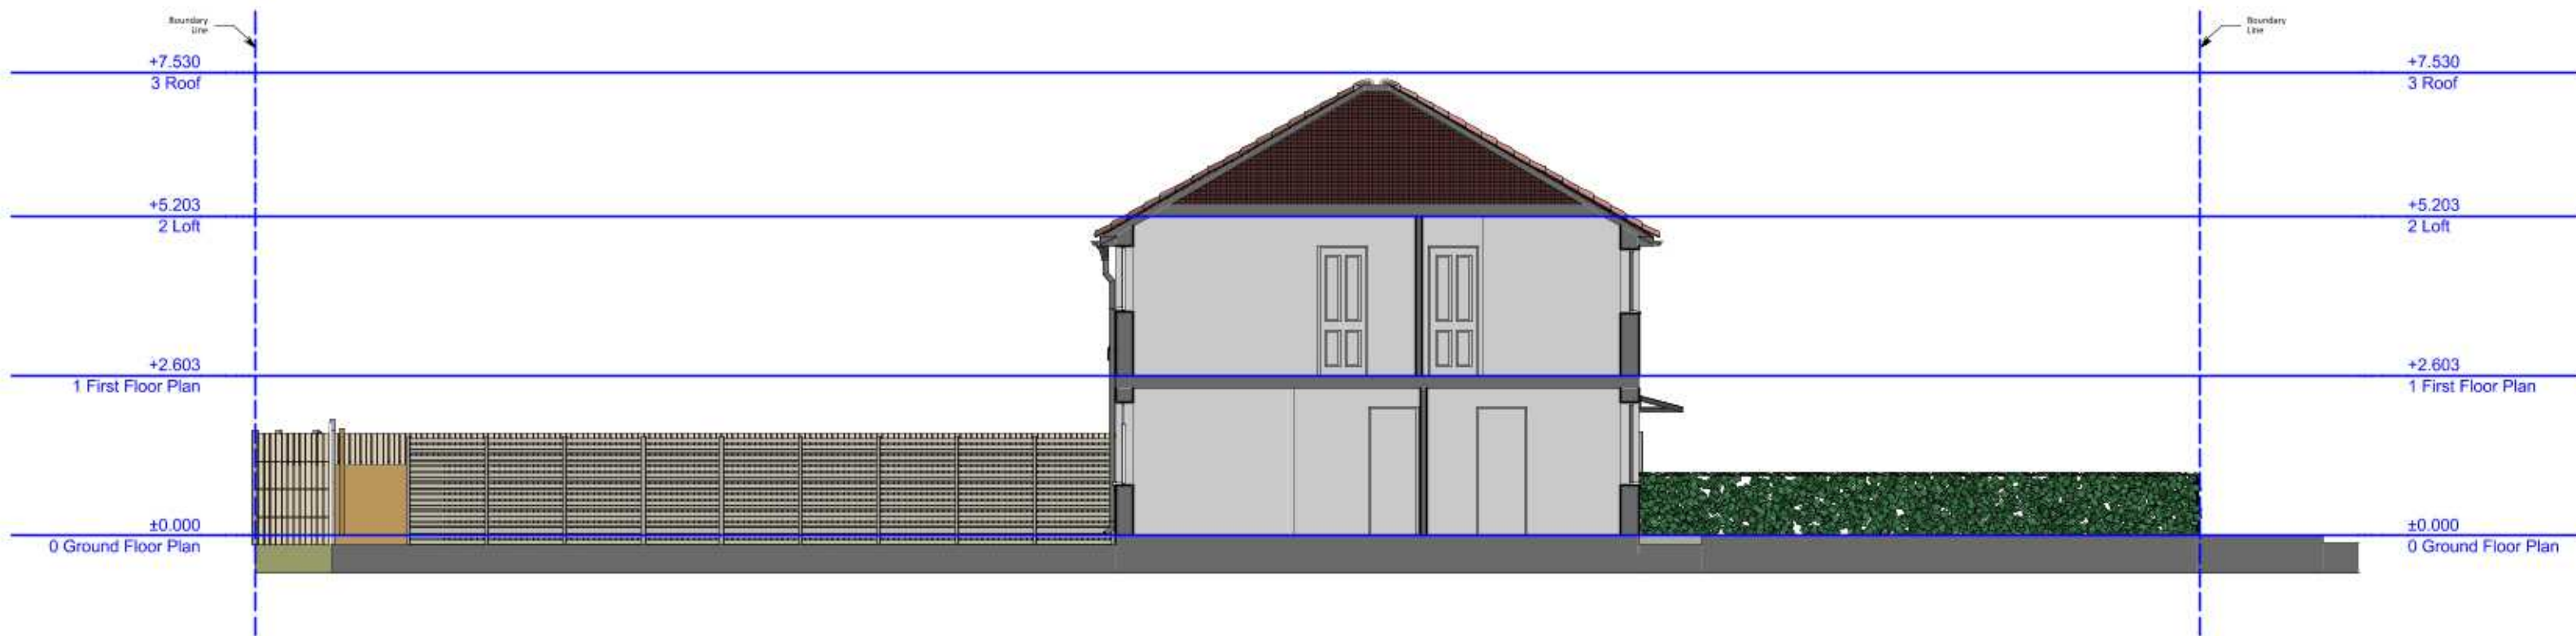

Zanoply

ZANOPLY
info@zanoply.co.uk
www.zanoply.co.uk

Site
102 Hunters Grove,
Hayes, UB3 3JF

Project
Construction of a double-storey side extension
(as approved 47772/APP/2020/1509)
and minor alterations to the
front, rear areas with front garden
(as approved 47772/APP/2020/2618)
to form a 3 bedroom dwelling house

**Drawing
Scale**
1:100 at A3

**Date
Prepared**
01.10.2020

Notes
1. This drawing has been prepared for planning purposes
only.
2. All copyrights are reserved to Zanoply Ltd and consent
should be sought for non-commercial use.
3. The contractor is responsible for checking all
dimensions before commencing works.
4. Should not be scaled from this drawing.
5. Any discrepancy found should be brought to the
attention of the designer.

Existing_Section_D

