


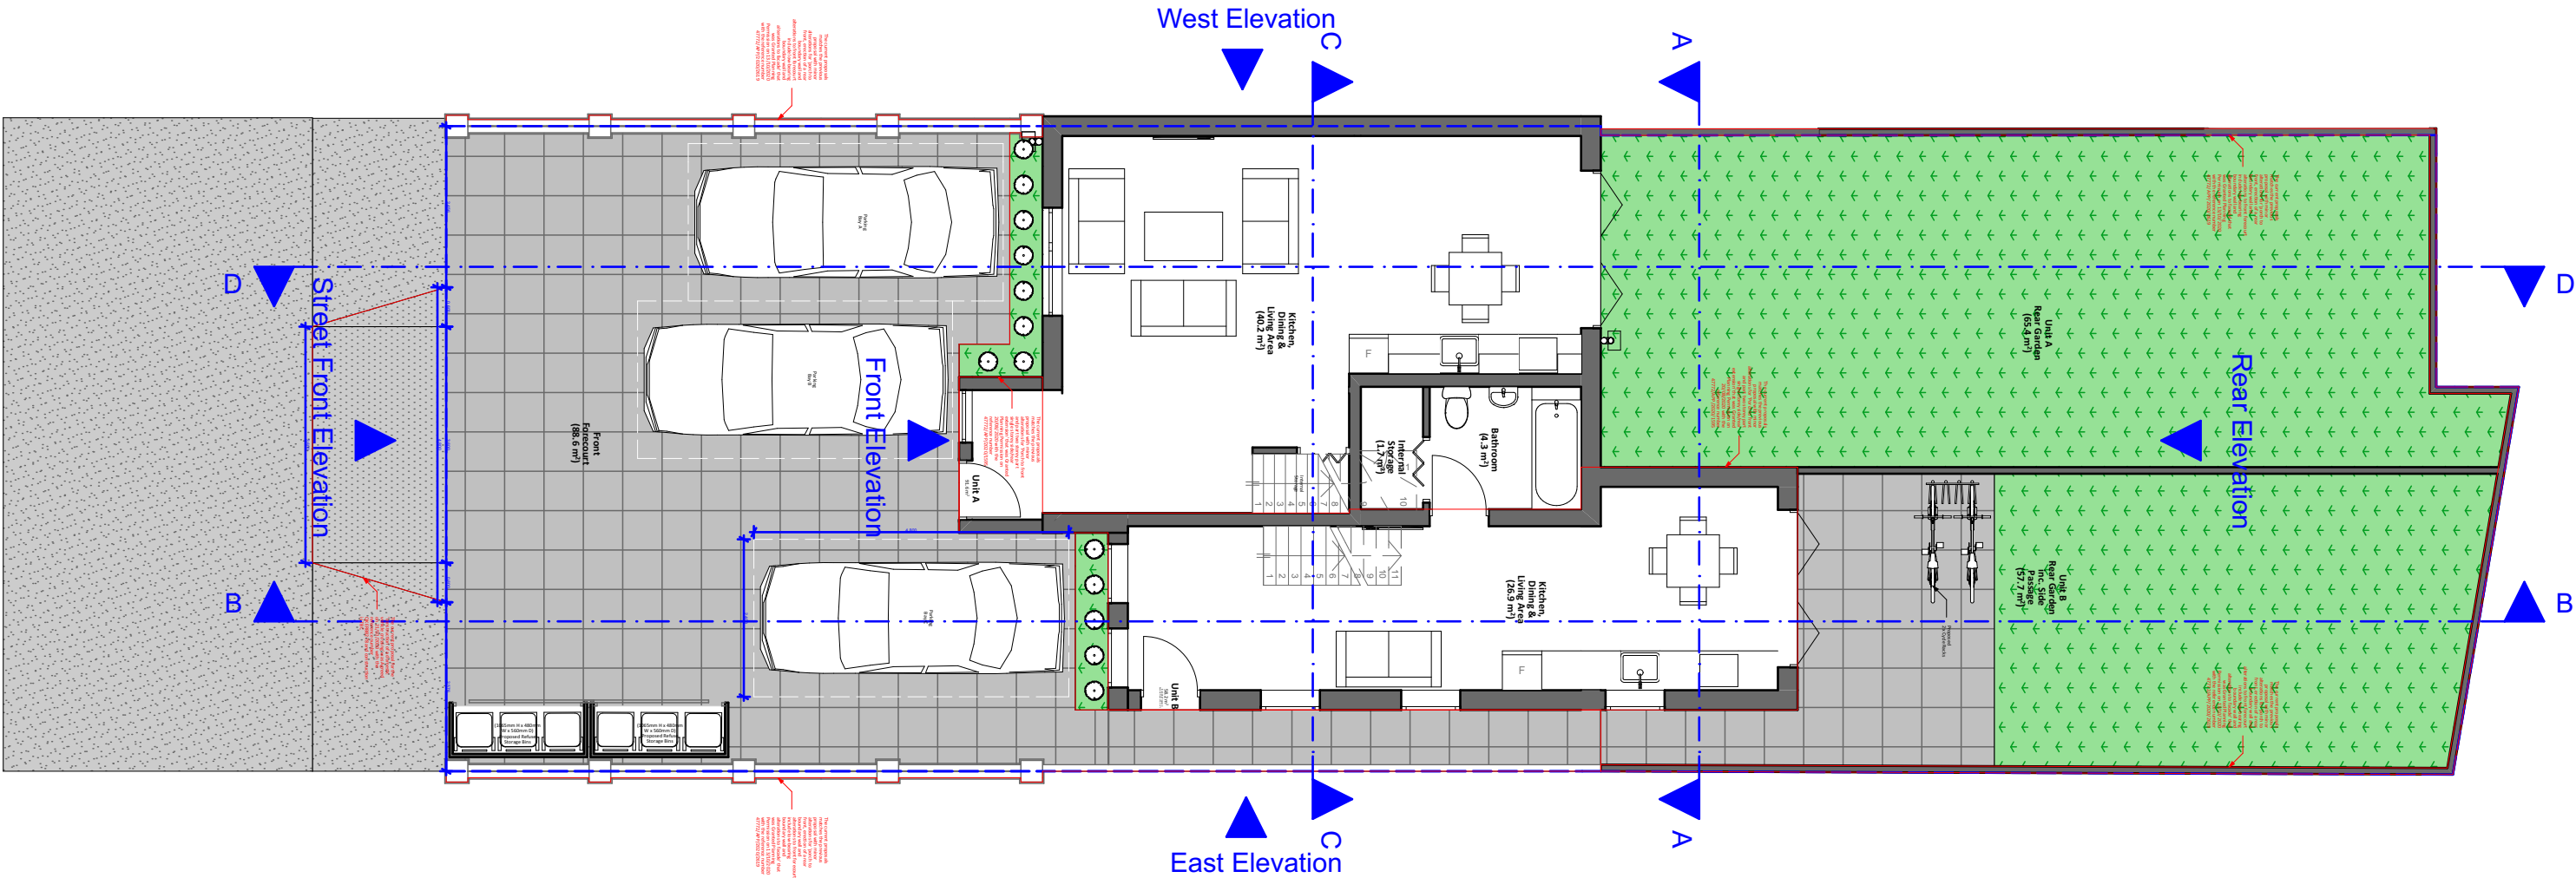

Zanoply

ZANOPLY
info@zanoply.co.uk
www.zanoply.co.uk

Site
102 Hunters Grove,
Hayes, UB3 3JF


Project
Construction of a double-storey side extension
(as approved 47772/APP/2020/1595)
and minor alterations to the
front, rear areas with front porch
(as approved 47772/APP/2020/2619)
to form a 1 bedroom dwelling house


**Drawing
Scale**
1:100 at A3

**Date
Prepared**
01.10.2020


Notes
1. This drawing has been prepared for planning purposes only.
2. All copyrights are reserved to Zanoply Ltd and consent should be sought for non-commercial use.
3. The contractor is responsible for checking all dimensions before commencing works.
4. Should not be scaled from this drawing.
5. Any discrepancy found should be brought to the attention of the designer.


Proposed_Ground_Floor_Plan

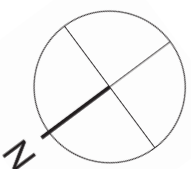


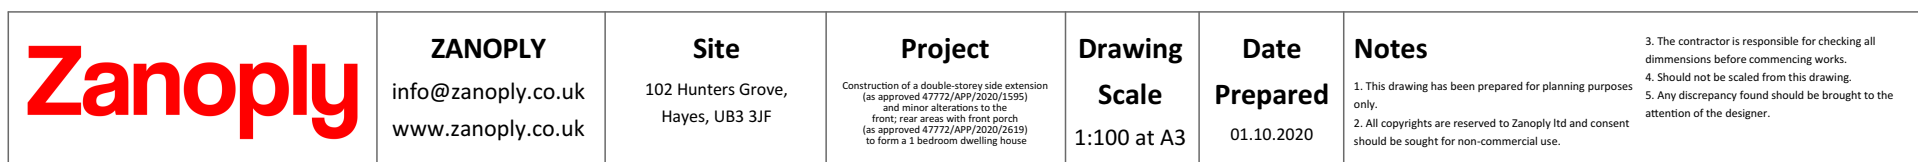

A horizontal bar divided into five equal segments. Below the bar, the positions 0, 2m, 4m, and 10m are marked. The segments are numbered 1 to 5 from left to right.

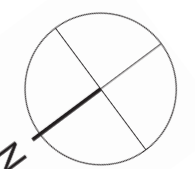

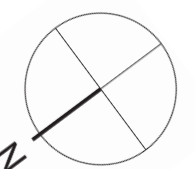

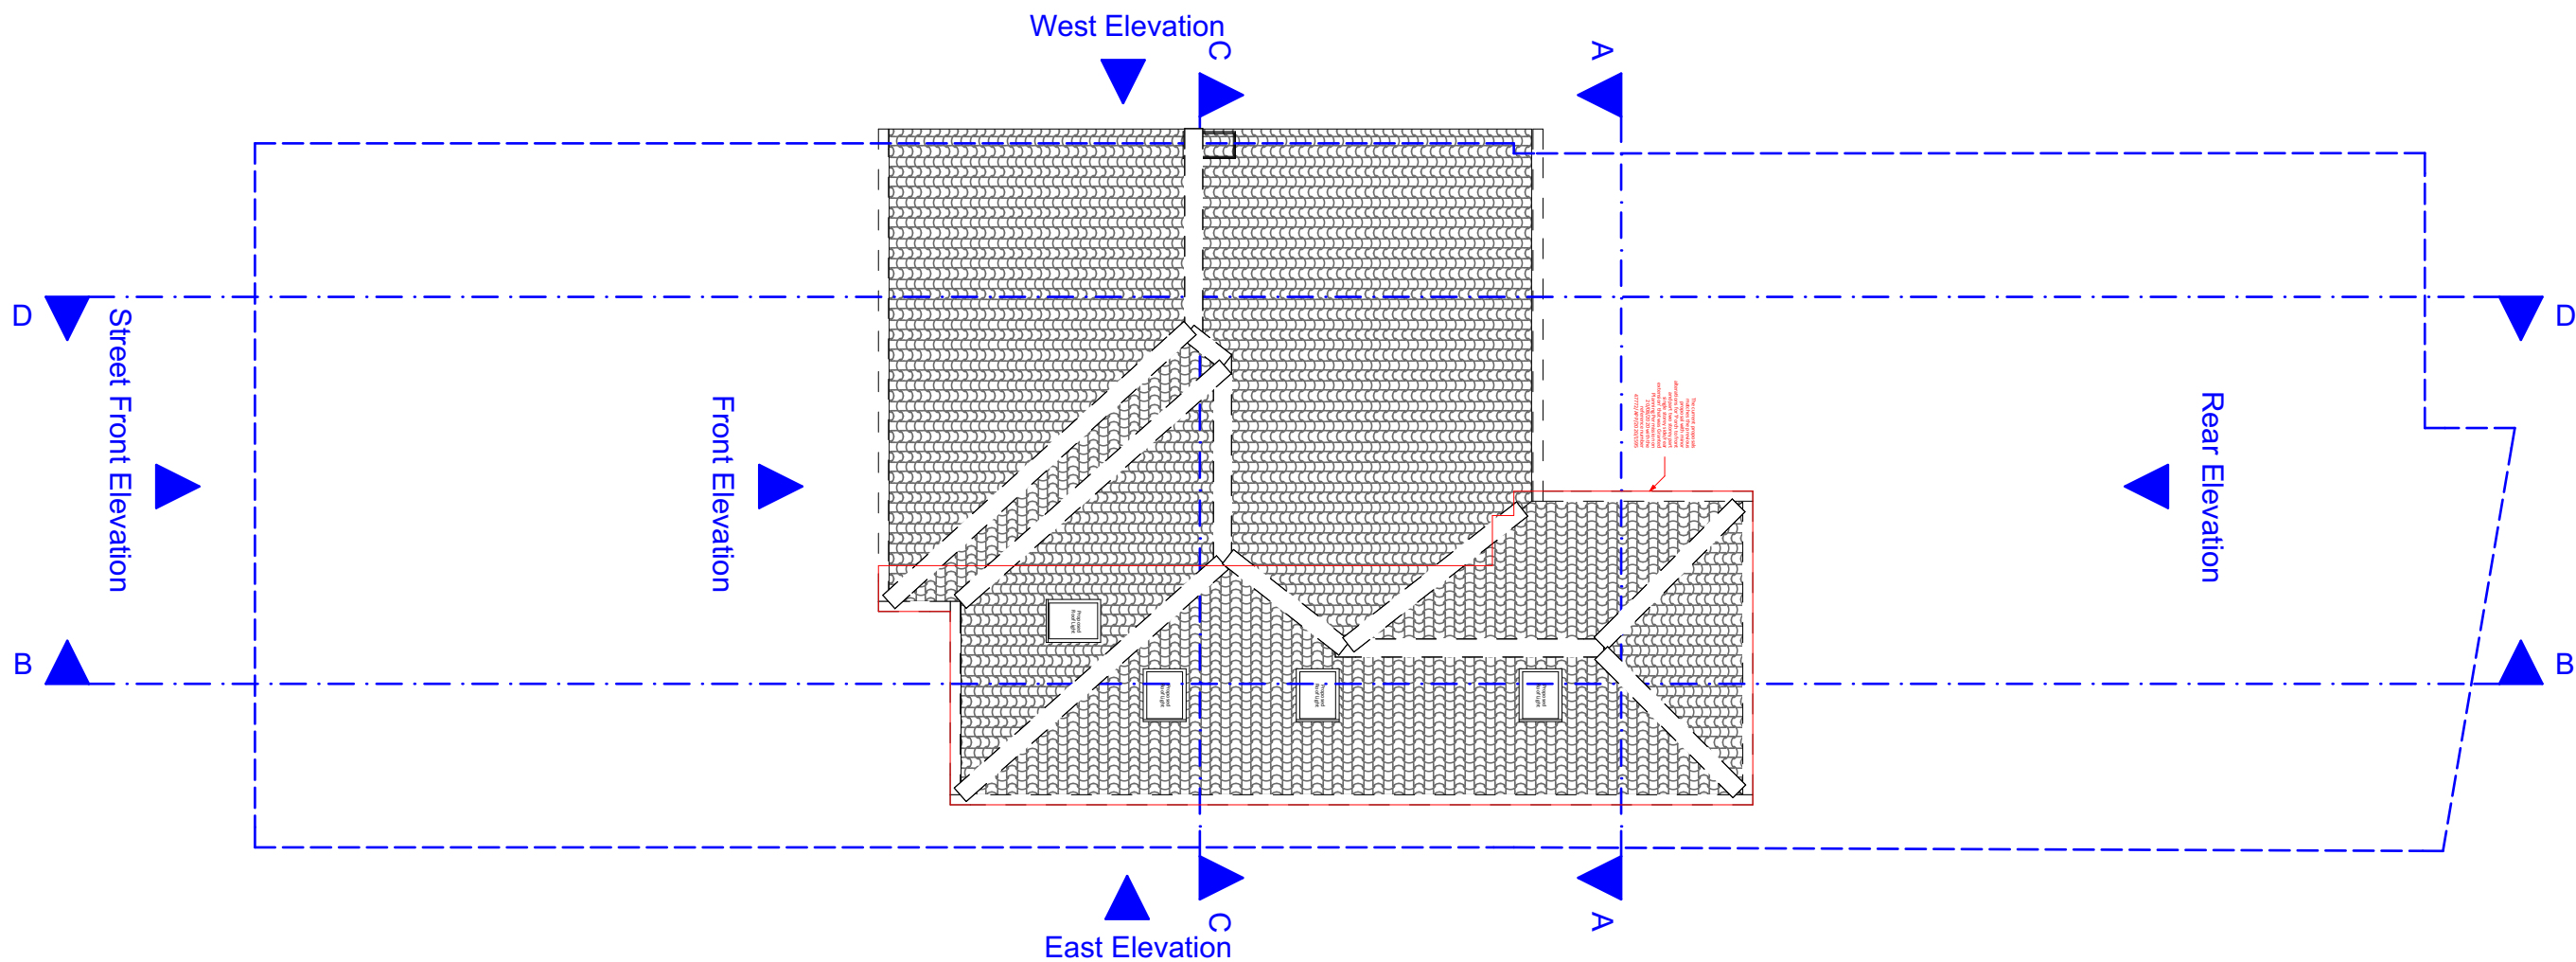

Zanoply

ZANOPLY
info@zanoply.co.uk
www.zanoply.co.uk

Site
102 Hunters Grove,
Hayes, UB3 3JF

Project
Construction of a double-storey side extension
(as approved 47772/APP/2020/1595)
and minor alterations to the
front, rear areas with front porch
(as approved 47772/APP/2020/2619)
to form a 1 bedroom dwelling house


**Drawing
Scale**
1:100 at A3

**Date
Prepared**
01.10.2020

Notes
1. This drawing has been prepared for planning purposes
only.
2. All copyrights are reserved to Zanoply Ltd and consent
should be sought for non-commercial use.

3. The contractor is responsible for checking all
dimensions before commencing works.
4. Should not be scaled from this drawing.
5. Any discrepancy found should be brought to the
attention of the designer.

Proposed_Roof_Plan

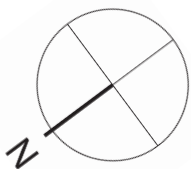



Zanoply

ZANOPLY
info@zanoply.co.uk
www.zanoply.co.uk

Site
102 Hunters Grove,
Hayes, UB3 3JF

Project
Construction of a double-storey side extension
(as approved 47772/APP/2020/1595)
and minor alterations to the
front, rear areas with front porch
(as approved 47772/APP/2020/2619)
to form a 1 bedroom dwelling house

**Drawing
Scale**
1:50 at A3

**Date
Prepared**
01.10.2020

Notes
1. This drawing has been prepared for planning purposes only.
2. All copyrights are reserved to Zanoply Ltd and consent should be sought for non-commercial use.
3. The contractor is responsible for checking all dimensions before commencing works.
4. Should not be scaled from this drawing.
5. Any discrepancy found should be brought to the attention of the designer.

Proposed_Front_Elevation





Zanoply

ZANOPLY
info@zanoply.co.uk
www.zanoply.co.uk

Site
102 Hunters Grove,
Hayes, UB3 3JF

Project
Construction of a double-storey side extension
(as approved 47772/APP/2020/1595)
and minor alterations to the
front, rear areas with front porch
(as approved 47772/APP/2020/2619)
to form a 1 bedroom dwelling house


**Drawing
Scale**
1:50 at A3

**Date
Prepared**
01.10.2020

Notes
1. This drawing has been prepared for planning purposes only.
2. All copyrights are reserved to Zanoply ltd and consent should be sought for non-commercial use.
3. The contractor is responsible for checking all dimensions before commencing works.
4. Should not be scaled from this drawing.
5. Any discrepancy found should be brought to the attention of the designer.

Proposed_Street_Front_Elevation



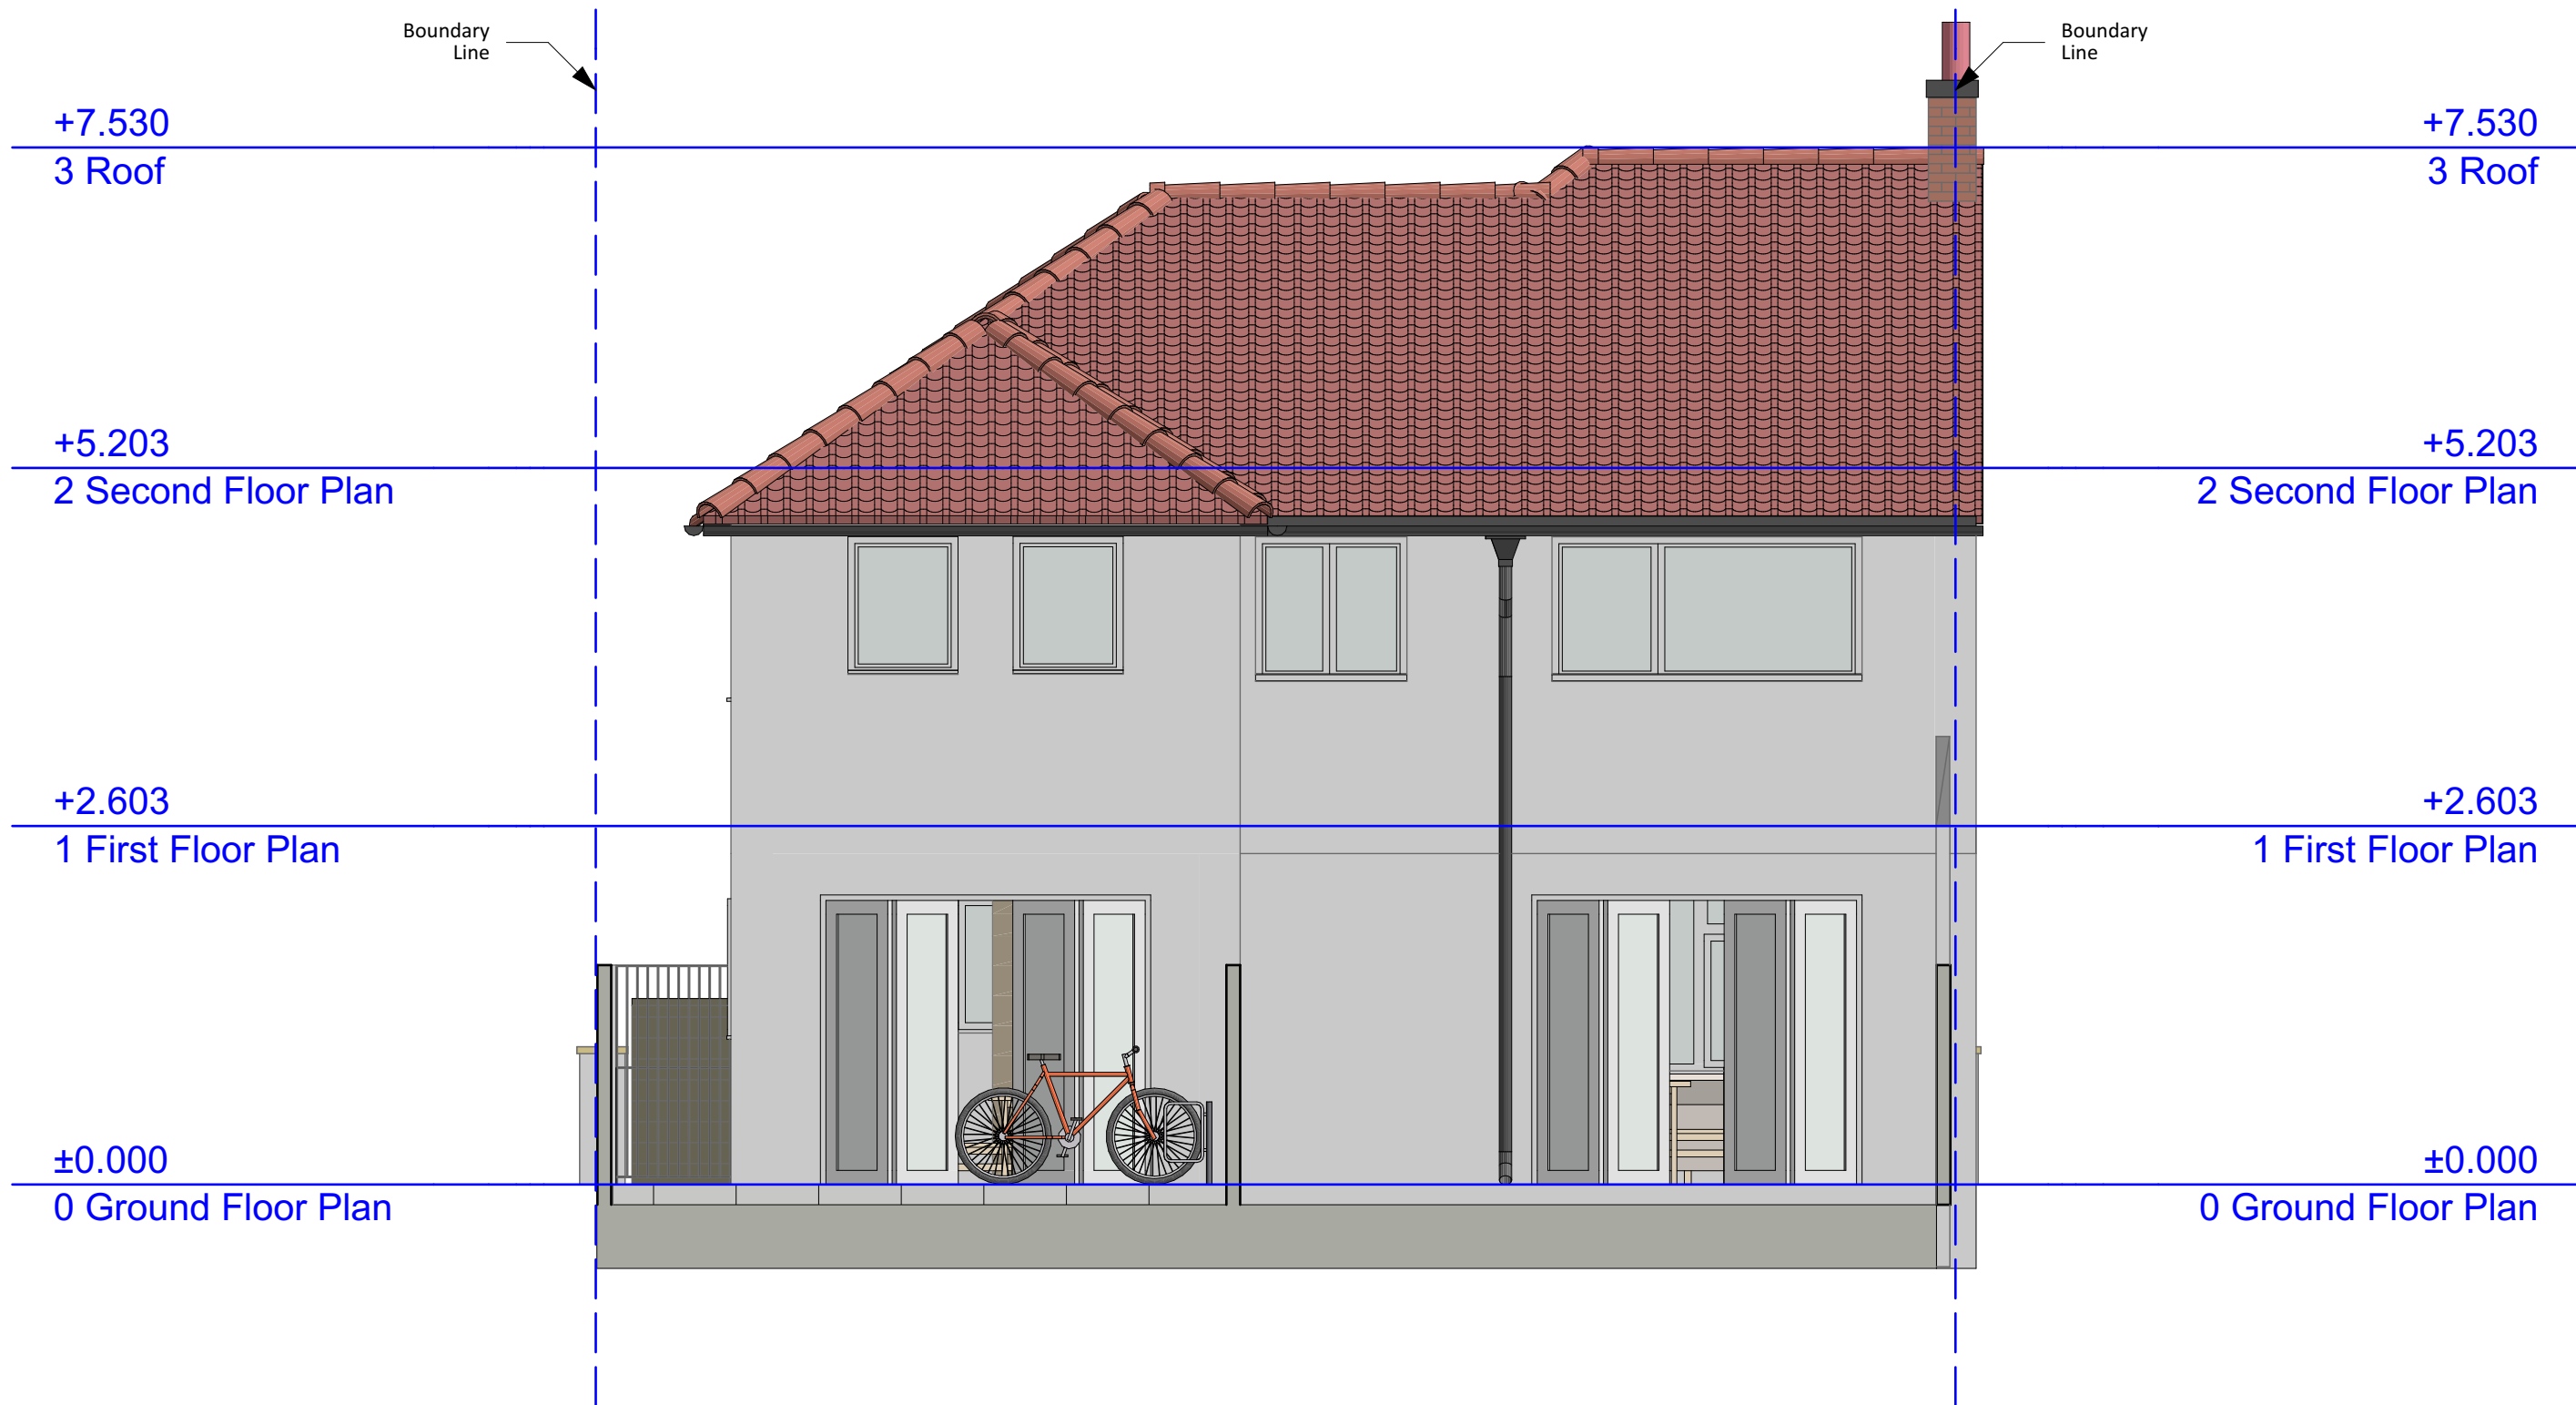

Zanoply

ZANOPLY
info@zanoply.co.uk
www.zanoply.co.uk

Site
102 Hunters Grove,
Hayes, UB3 3JF

Project
Construction of a double-storey side extension
(as approved 47772/APP/2020/1595)
and minor alterations to the
front, rear areas with front porch
(as approved 47772/APP/2020/2619)
to form a 1 bedroom dwelling house


**Drawing
Scale**
1:50 at A3


**Date
Prepared**
01.10.2020

Notes
1. This drawing has been prepared for planning purposes
only.
2. All copyrights are reserved to Zanoply Ltd and consent
should be sought for non-commercial use.

3. The contractor is responsible for checking all
dimensions before commencing works.
4. Should not be scaled from this drawing.
5. Any discrepancy found should be brought to the
attention of the designer.

Proposed_Rear_Elevation

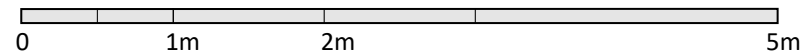

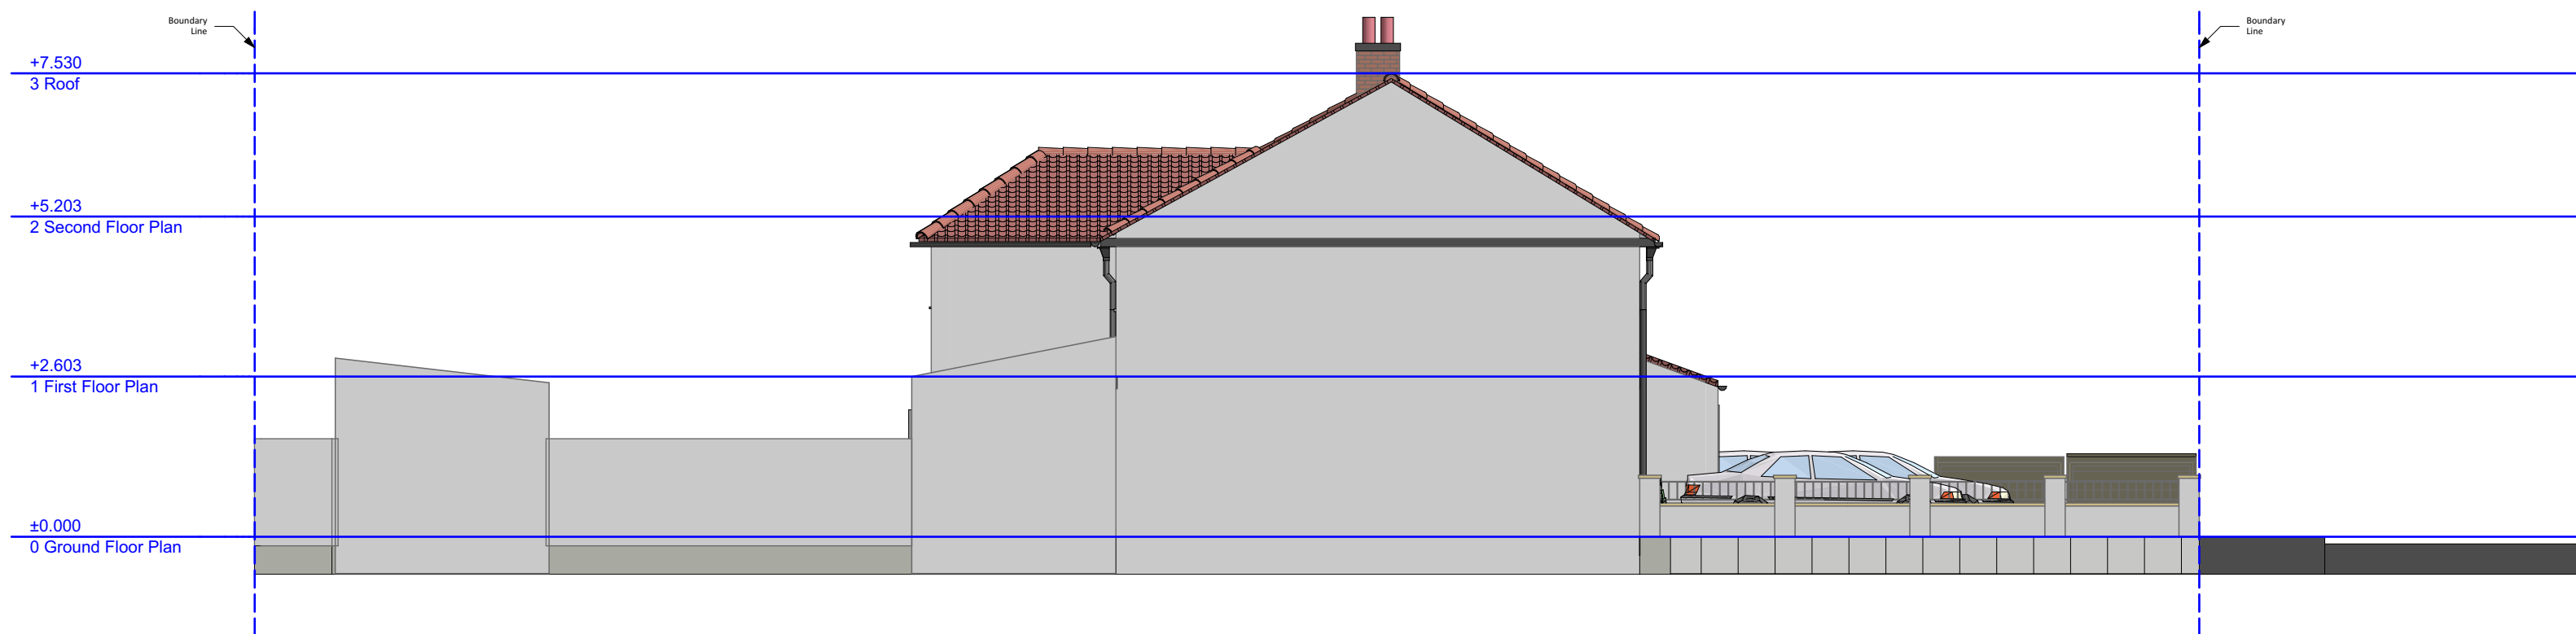

Zanoply

ZANOPLY
info@zanoply.co.uk
www.zanoply.co.uk

Site
102 Hunters Grove,
Hayes, UB3 3JF

Project
Construction of a double-storey side extension
(as approved 47772/APP/2020/1595)
and minor alterations to the
front/rear areas with front porch
(as approved 47772/APP/2020/2619)
to form a 1 bedroom dwelling house

**Drawing
Scale**
1:100 at A3

**Date
Prepared**
01.10.2020

Notes
1. This drawing has been prepared for planning purposes only.
2. All copyrights are reserved to Zanoply ltd and consent should be sought for non-commercial use.
3. The contractor is responsible for checking all dimensions before commencing works.
4. Should not be scaled from this drawing.
5. Any discrepancy found should be brought to the attention of the designer.

Proposed_West_Elevation





Zanoply

ZANOPLY
info@zanoply.co.uk
www.zanoply.co.uk

Site
102 Hunters Grove,
Hayes, UB3 3JF

Project
Construction of a double-storey side extension
(as approved 47772/APP/2020/1595)
and minor alterations to the
front, rear areas with front porch
(as approved 47772/APP/2020/2619)
to form a 1 bedroom dwelling house


**Drawing
Scale**
1:100 at A3

**Date
Prepared**
01.10.2020


Notes
1. This drawing has been prepared for planning purposes only.
2. All copyrights are reserved to Zanoply ltd and consent should be sought for non-commercial use.
3. The contractor is responsible for checking all dimensions before commencing works.
4. Should not be scaled from this drawing.
5. Any discrepancy found should be brought to the attention of the designer.


Proposed_East_Elevation



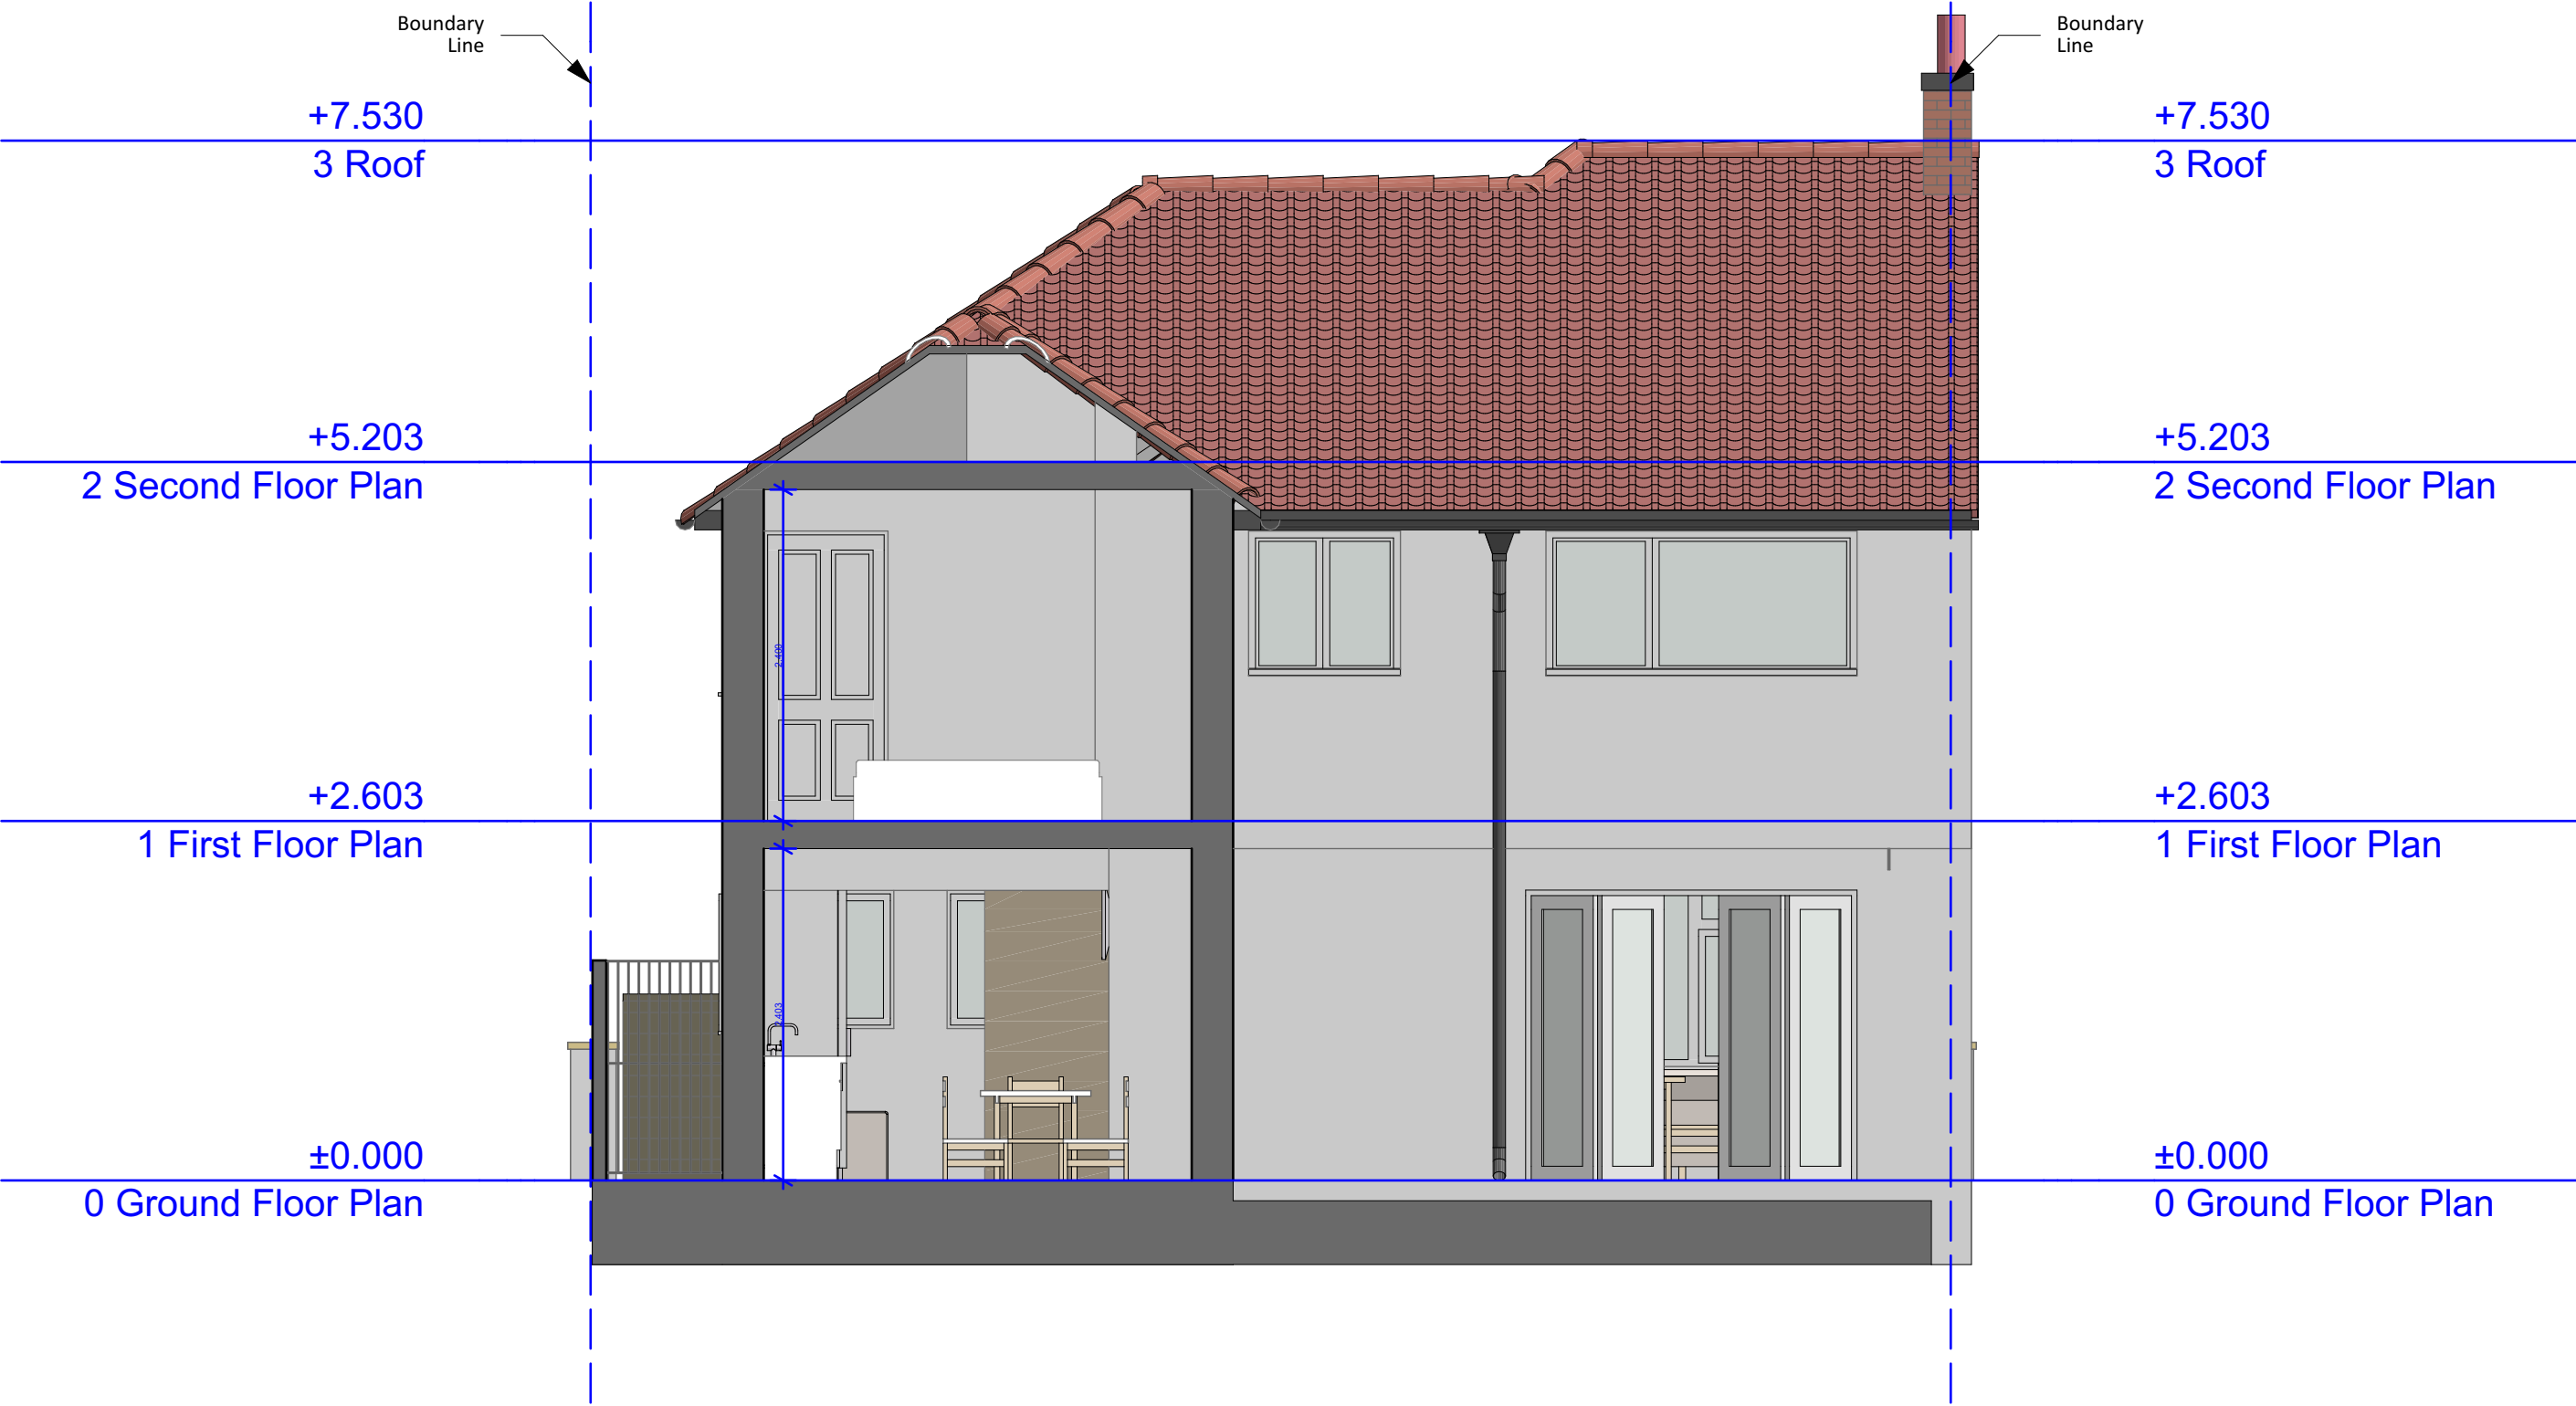

Zanoply	ZANOPLY	Site	Project	Drawing	Date	Notes
	info@zanoply.co.uk www.zanoply.co.uk	102 Hunters Grove, Hayes, UB3 3JF	Construction of a double-storey side extension (as approved 47772/APP/2020/1595) and minor alterations to the front/rear areas with front porch (as approved 47772/APP/2020/2619) to form a 1 bedroom dwelling house	Scale 1:50 at A3	01.10.2020	

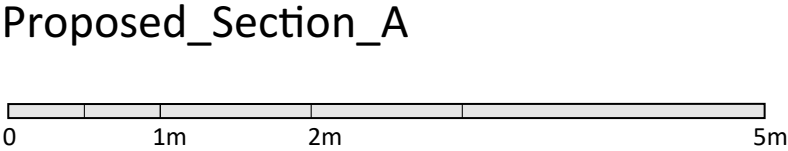


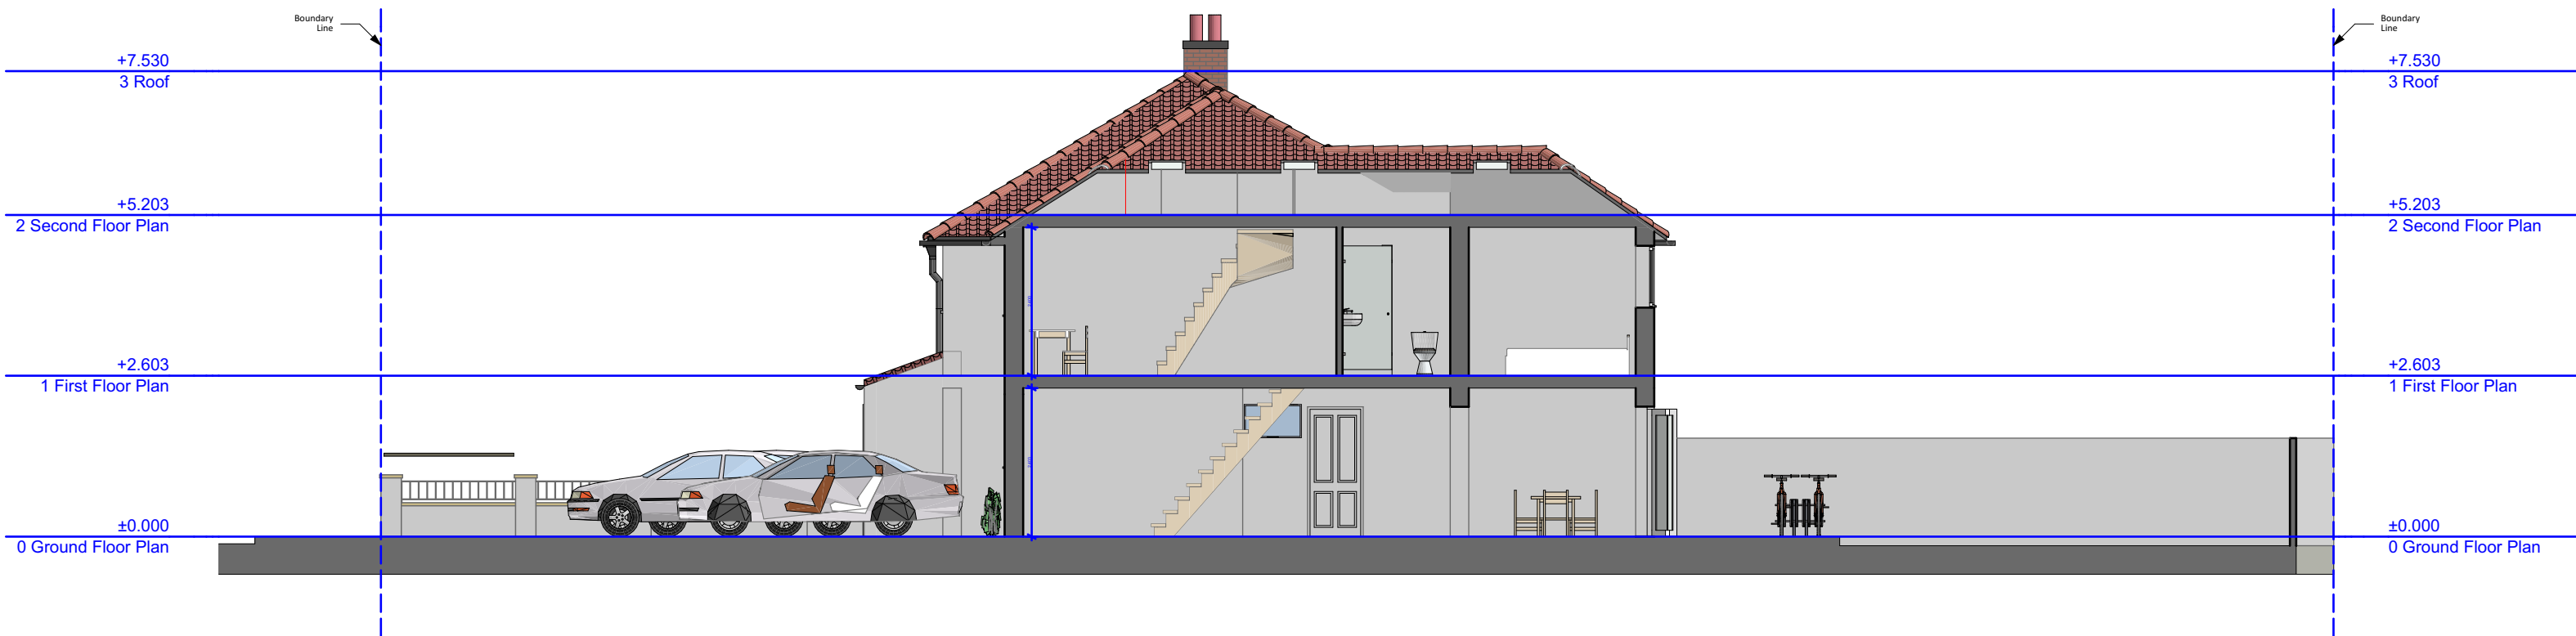

	ZANOPLY info@zanoply.co.uk www.zanoply.co.uk	Site 102 Hunters Grove, Hayes, UB3 3JF	Project Construction of a double-storey side extension (as approved 47772/APP/2020/1595) and minor alterations to the front, rear areas with front porch (as approved 47772/APP/2020/2619) to form a 1 bedroom dwelling house	Drawing Scale 1:100 at A3	Date Prepared 01.10.2020	Notes
						1. This drawing has been prepared for planning purposes only. 2. All copyrights are reserved to Zanoply ltd and consent should be sought for non-commercial use. 3. The contractor is responsible for checking all dimensions before commencing works. 4. Should not be scaled from this drawing. 5. Any discrepancy found should be brought to the attention of the designer.

Proposed_Section_B



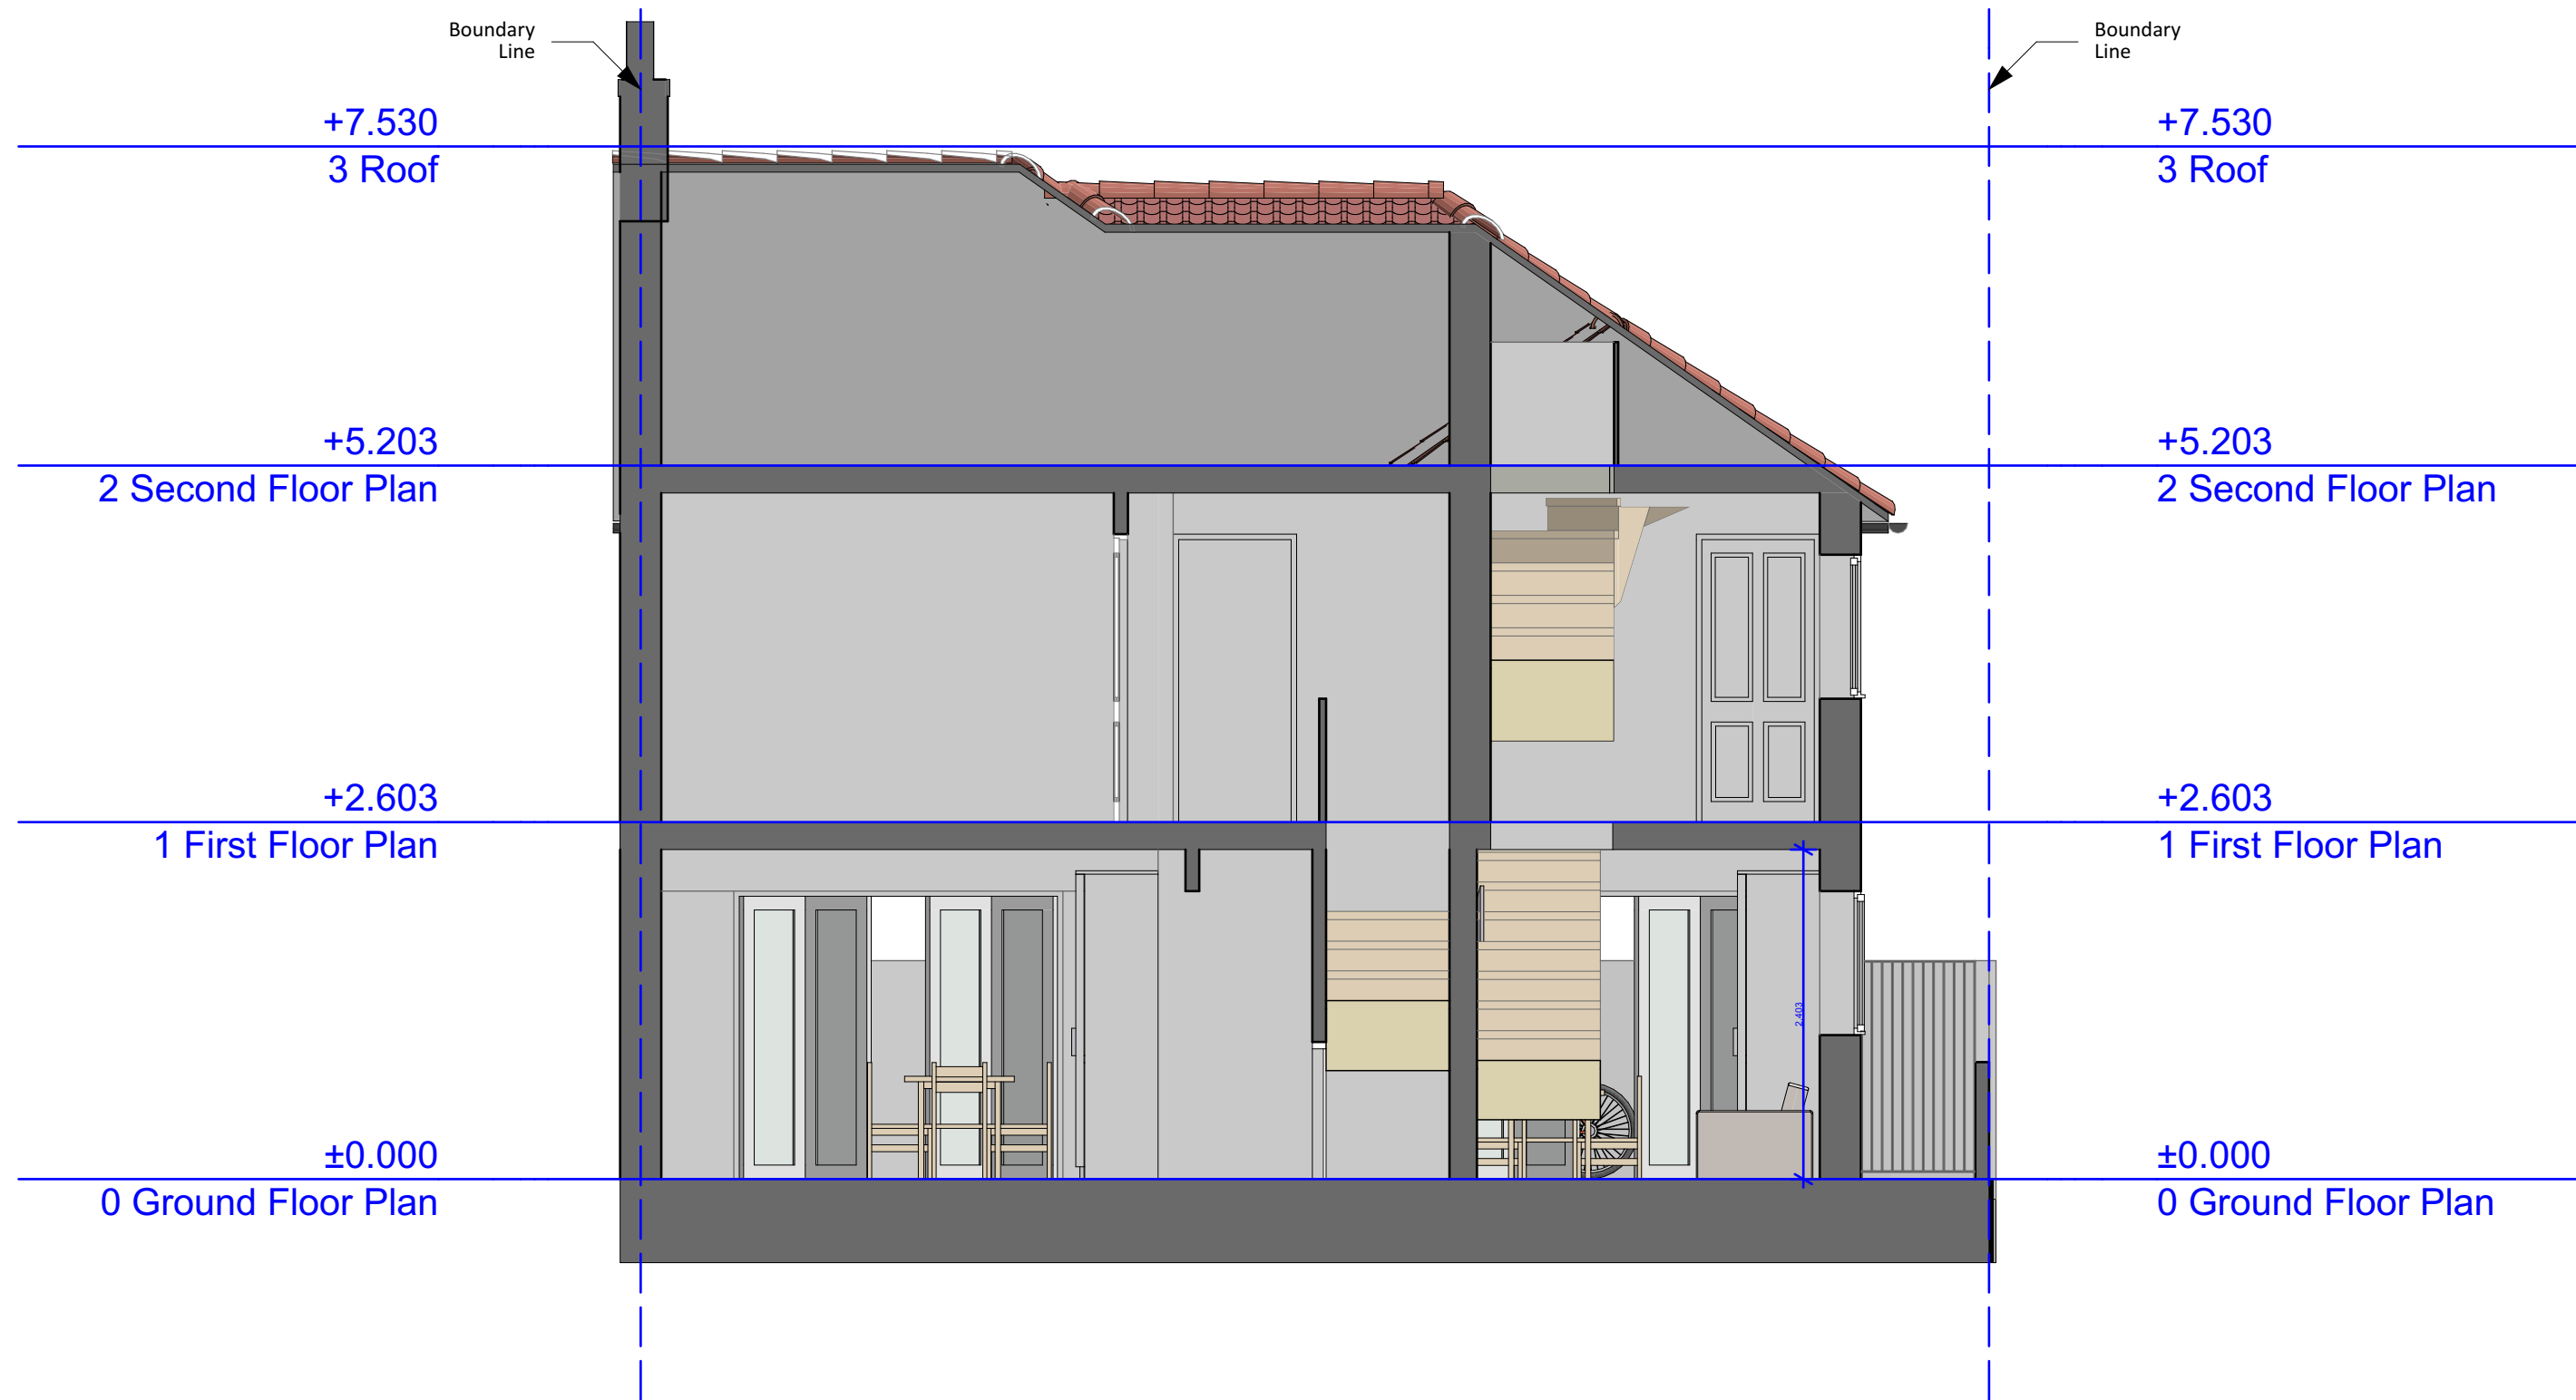

Zanoply

ZANOPLY
info@zanoply.co.uk
www.zanoply.co.uk

Site
102 Hunters Grove,
Hayes, UB3 3JF

Project
Construction of a double-storey side extension
(as approved 47772/APP/2020/1595)
and minor alterations to the
front, rear areas with front porch
(as approved 47772/APP/2020/2619)
to form a 1 bedroom dwelling house


**Drawing
Scale**
1:50 at A3

**Date
Prepared**
01.10.2020

Notes
1. This drawing has been prepared for planning purposes only.
2. All copyrights are reserved to Zanoply ltd and consent should be sought for non-commercial use.
3. The contractor is responsible for checking all dimensions before commencing works.
4. Should not be scaled from this drawing.
5. Any discrepancy found should be brought to the attention of the designer.

Proposed_Section_C



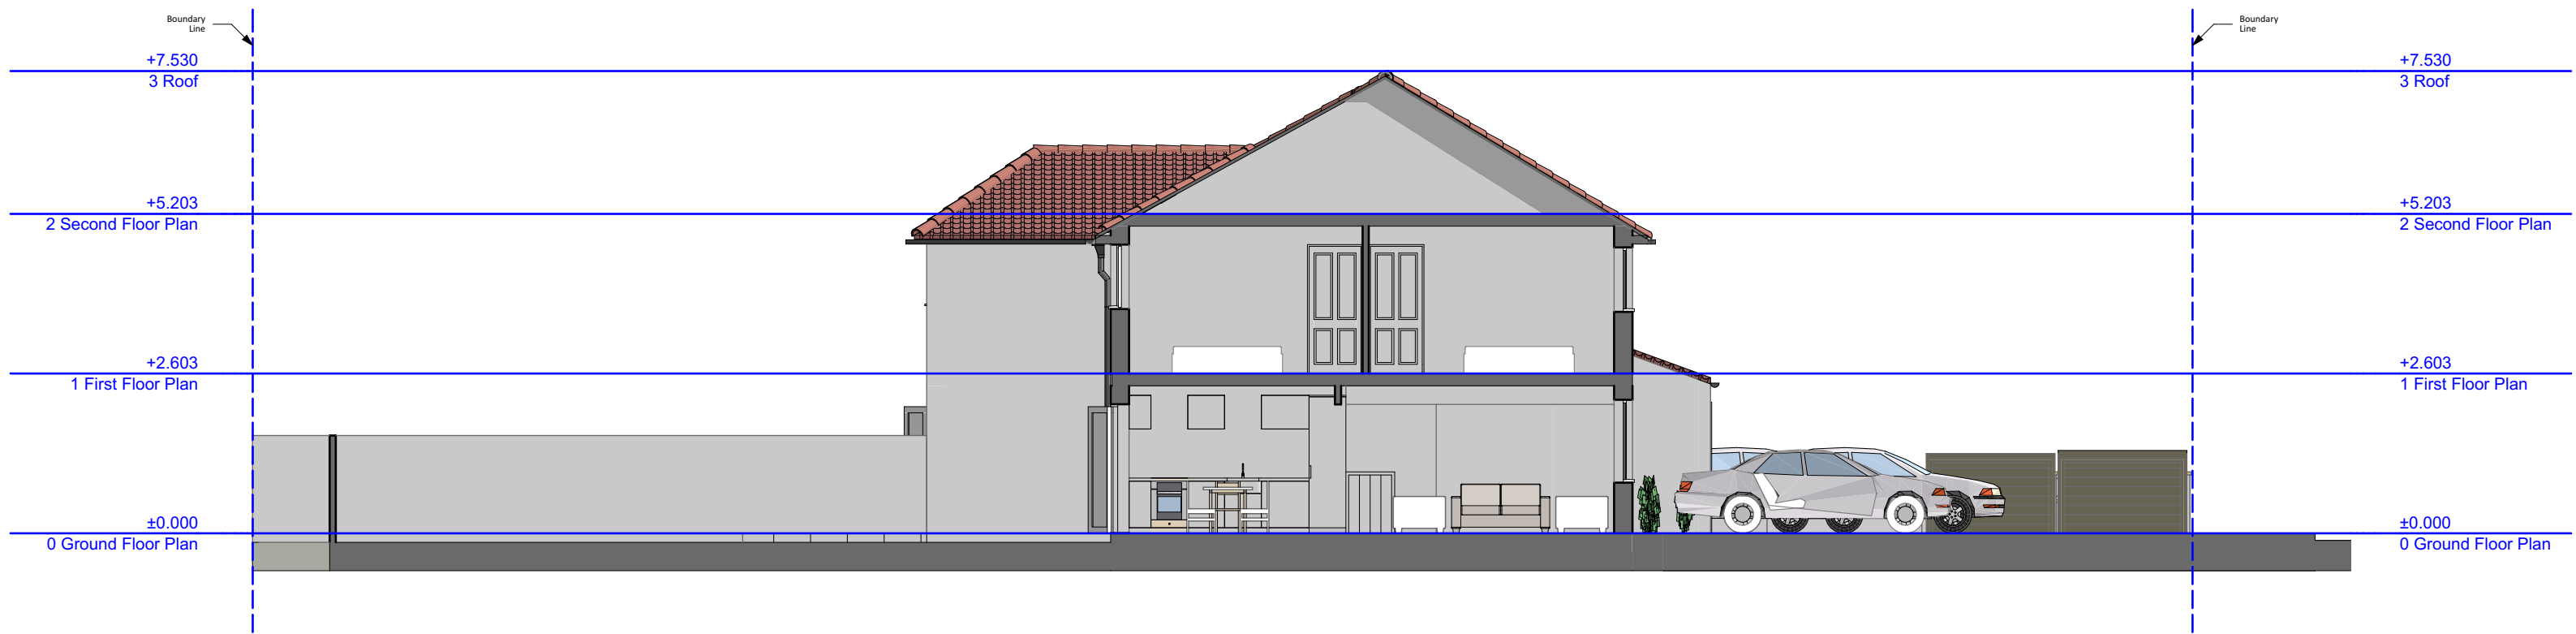

Zanoply	ZANOPLY info@zanoply.co.uk www.zanoply.co.uk	Site 102 Hunters Grove, Hayes, UB3 3JF	Project Construction of a double-storey side extension (as approved 47772/APP/2020/1595) and minor alterations to the front, rear areas with front porch (as approved 47772/APP/2020/2619) to form a 1 bedroom dwelling house	Drawing Scale 1:100 at A3	Date Prepared 01.10.2020	Notes 1. This drawing has been prepared for planning purposes only. 2. All copyrights are reserved to Zanoply ltd and consent should be sought for non-commercial use. 3. The contractor is responsible for checking all dimensions before commencing works. 4. Should not be scaled from this drawing. 5. Any discrepancy found should be brought to the attention of the designer.

Proposed_Section_D

