


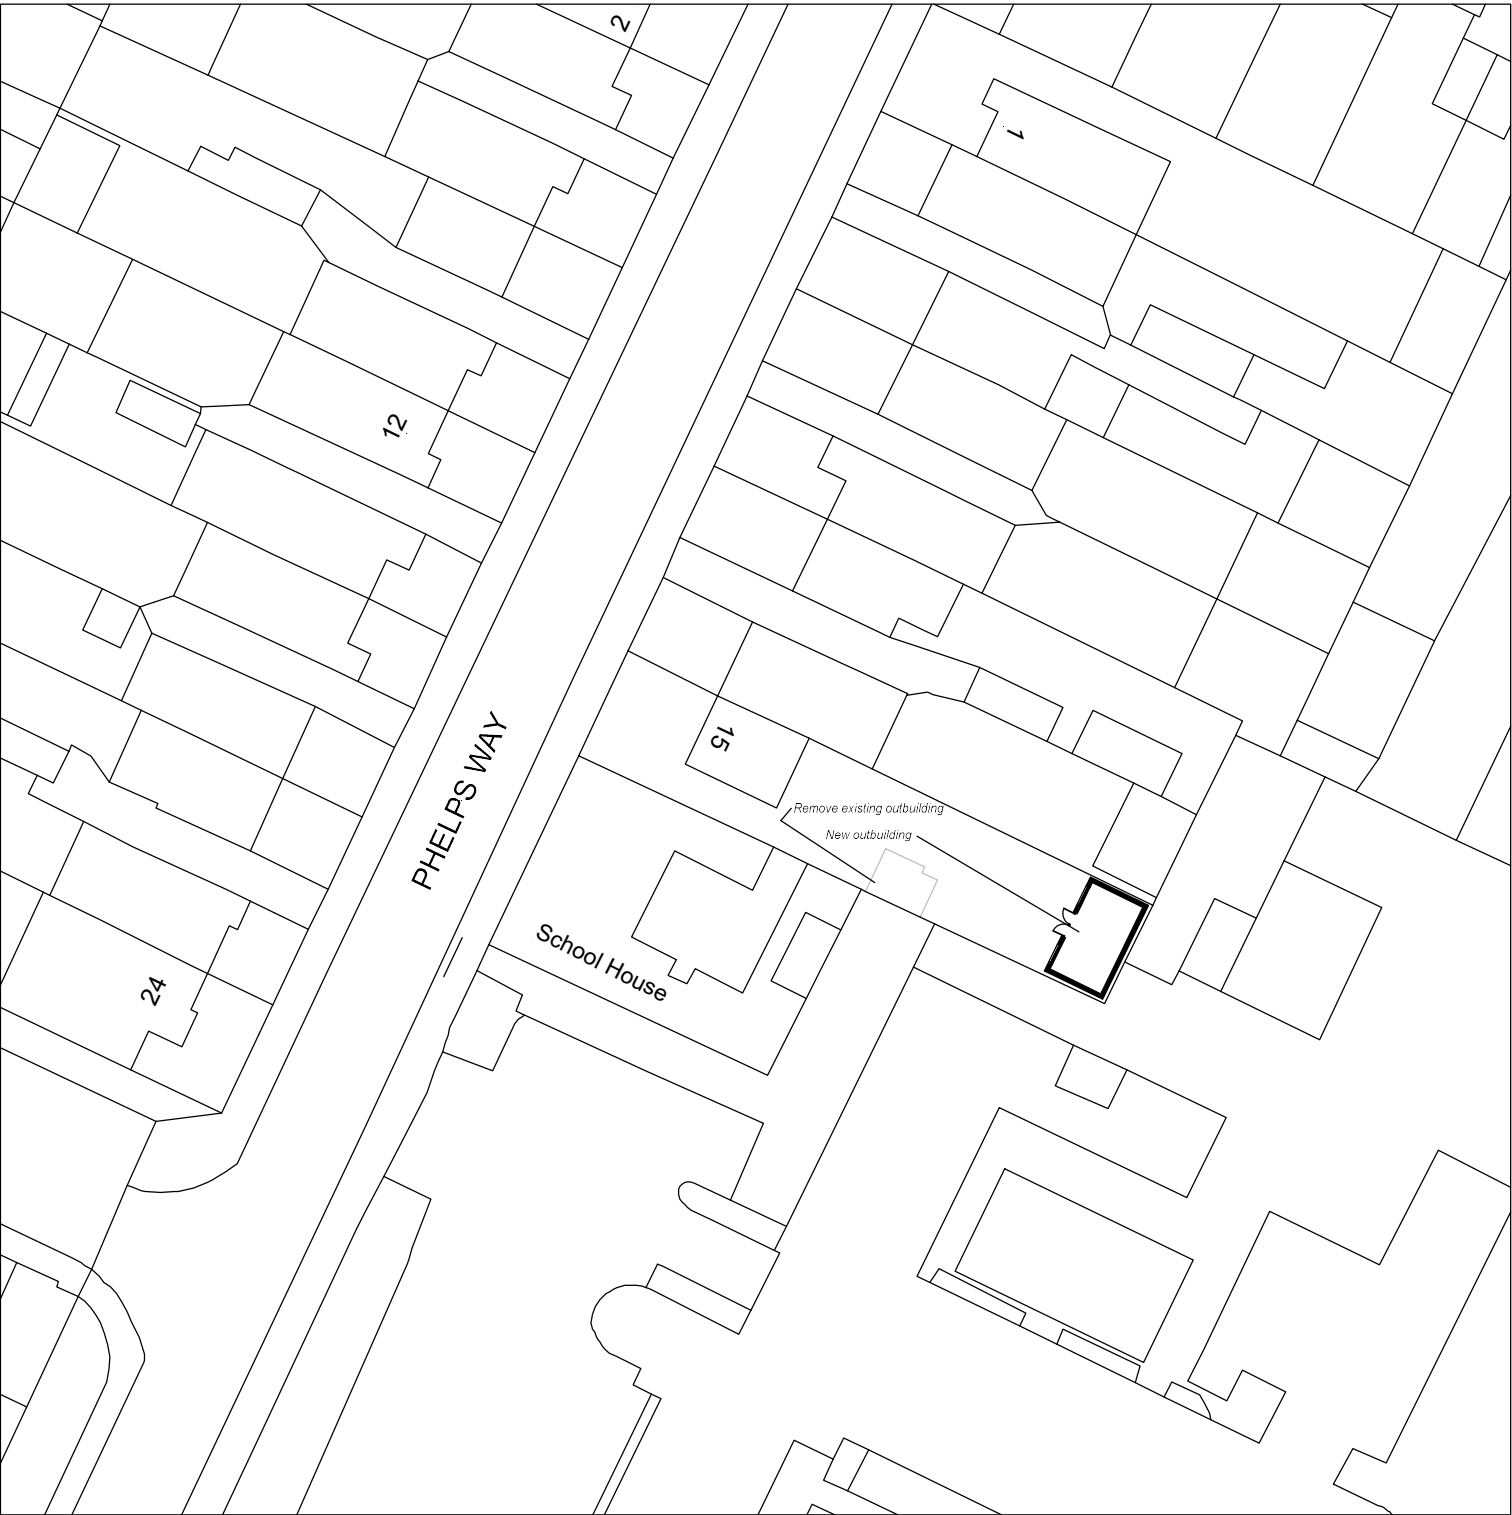

PROPOSED BLOCK PLAN
SCALE 1:500

Application: COL – Rear outbuilding			
Client:	Harmesh Madhara & Rani Madhara	Date:	03 rd June 2024
Site:	15 Phelps Way, Hayes, UB3 4LH	Drawn By:	Curps Benning
Scale:	Refer to Drawing @ A3	Dwg.No:	GTD1007 – 02COL

G T DESIGNZ LTD			
<i><u>Building Designs & Technical services</u></i>			
GT Designz Ltd, Unit 1, Gethclen House, Dawley Road Hayes, UB3 1EH	Tel :	0208 212 7981	
	Mob :	07854 351 934	
	Email :	enquiries@gtdesignzLtd.com	