

Metres




SCALE 1 : 100

REV/NOTES:

Where building to the boundaries the adjacent owner is to be informed under the terms of the Party Wall Act 1996 and its provisions followed. Where building over boundaries the adjacent owner is to be served notice under section 65 of the Town & Country Planning Act 1990.

© This drawing and the works depicted are the copyright of GT Designz LTD and may not be reproduced or amended except by written permission of GT Designz LTD.

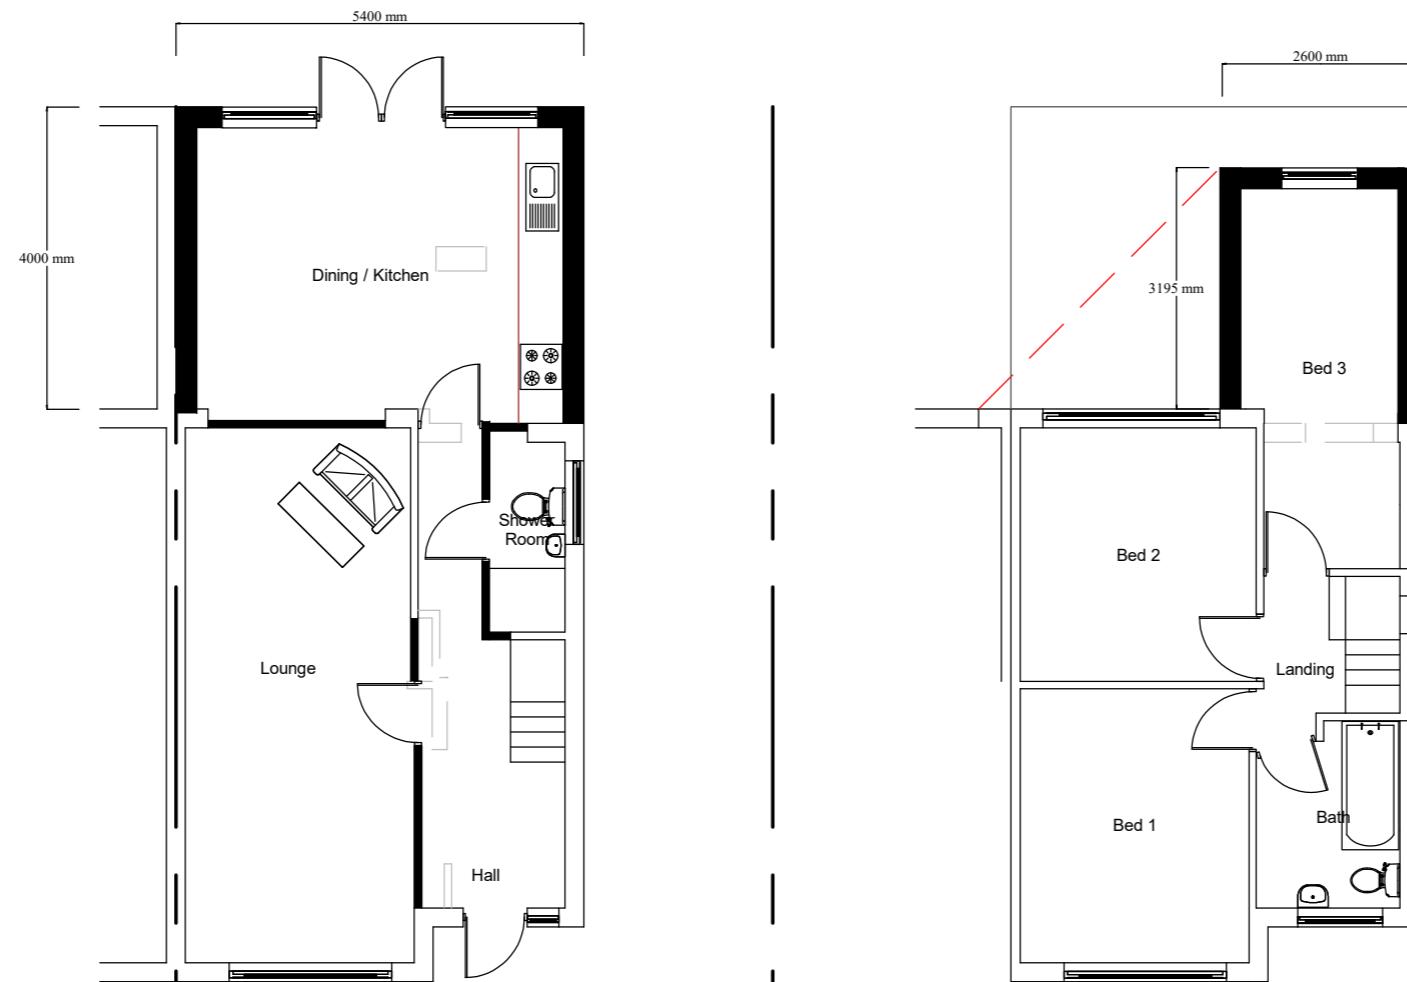

PROPOSED GF & FF LAYOUT
Scale 1:100

Application:
HPA – Ground floor and 2 storey rear extension

Client: Harnesh Madhara & Rani Madhara Date: 03rd June 2024
Site: 15 Phelps Way, Hayes, UB3 4LH Drawn By: Gurs Benning
Scale: Refer to Drawing @ A3 Dwg.No: GTD1007 – 03HPA

G T DESIGNZ LTD
Building Designs & Technical services

GT Designz Ltd,
Unit 1, Gethclen House,
Dawley Road
Hayes,
UB3 1EH Tel : 0208 212 7981
Mob : 07854 351 934
Email : enquiries@gtdesignztd.com