
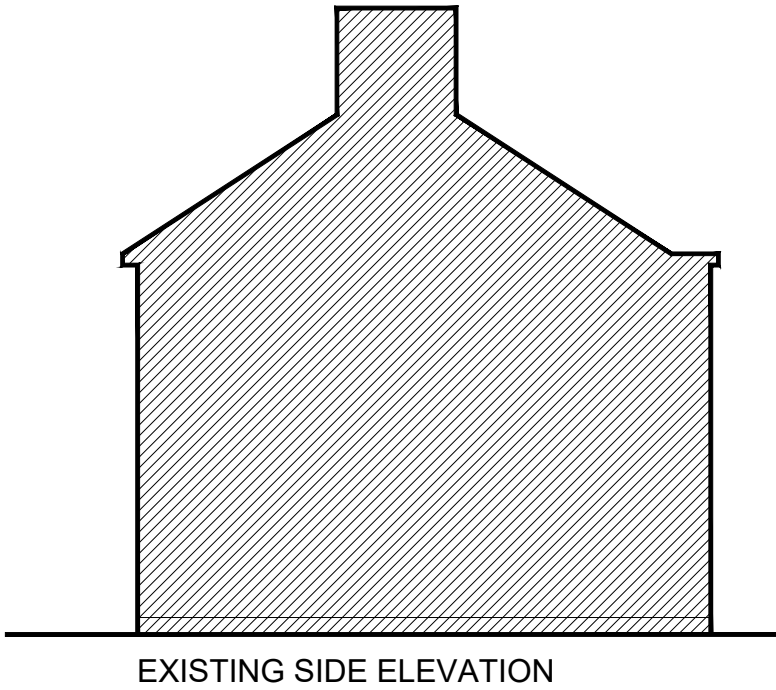
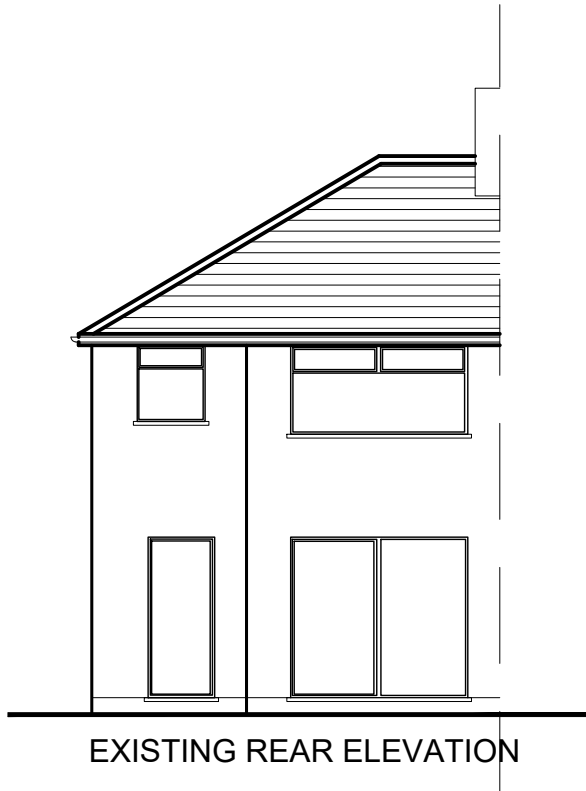


The Contractor is to check all dimensions on site and report any discrepancies to the Contract Administrator. This drawing is to be read in conjunction with all other standard documentation.

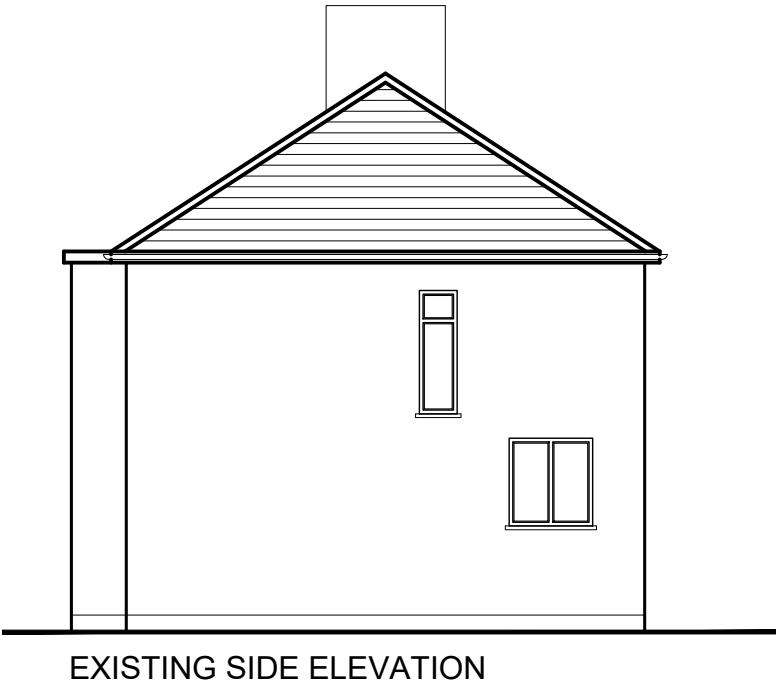

rev.	description		date	chkd.
Design And Plan CONSULTANTS 93 Cotmandene Crescent, Orpington, Kent BR5 2RA 020 3004 9238 07931 931 035 s.nagpal@dapconsultants.co.uk www.dapconsultants.co.uk				
project : 15 Phelps Way Hayes				
drawing title : Existing Elevations				
drawn: MV		chkd : SS	date: 02.10.2025	
status: Planning			scale: 1:100@A3	
proj no : 2838		drg no: 03	rev no:	