
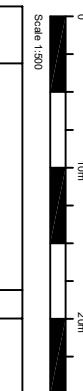


BLOCK PLAN

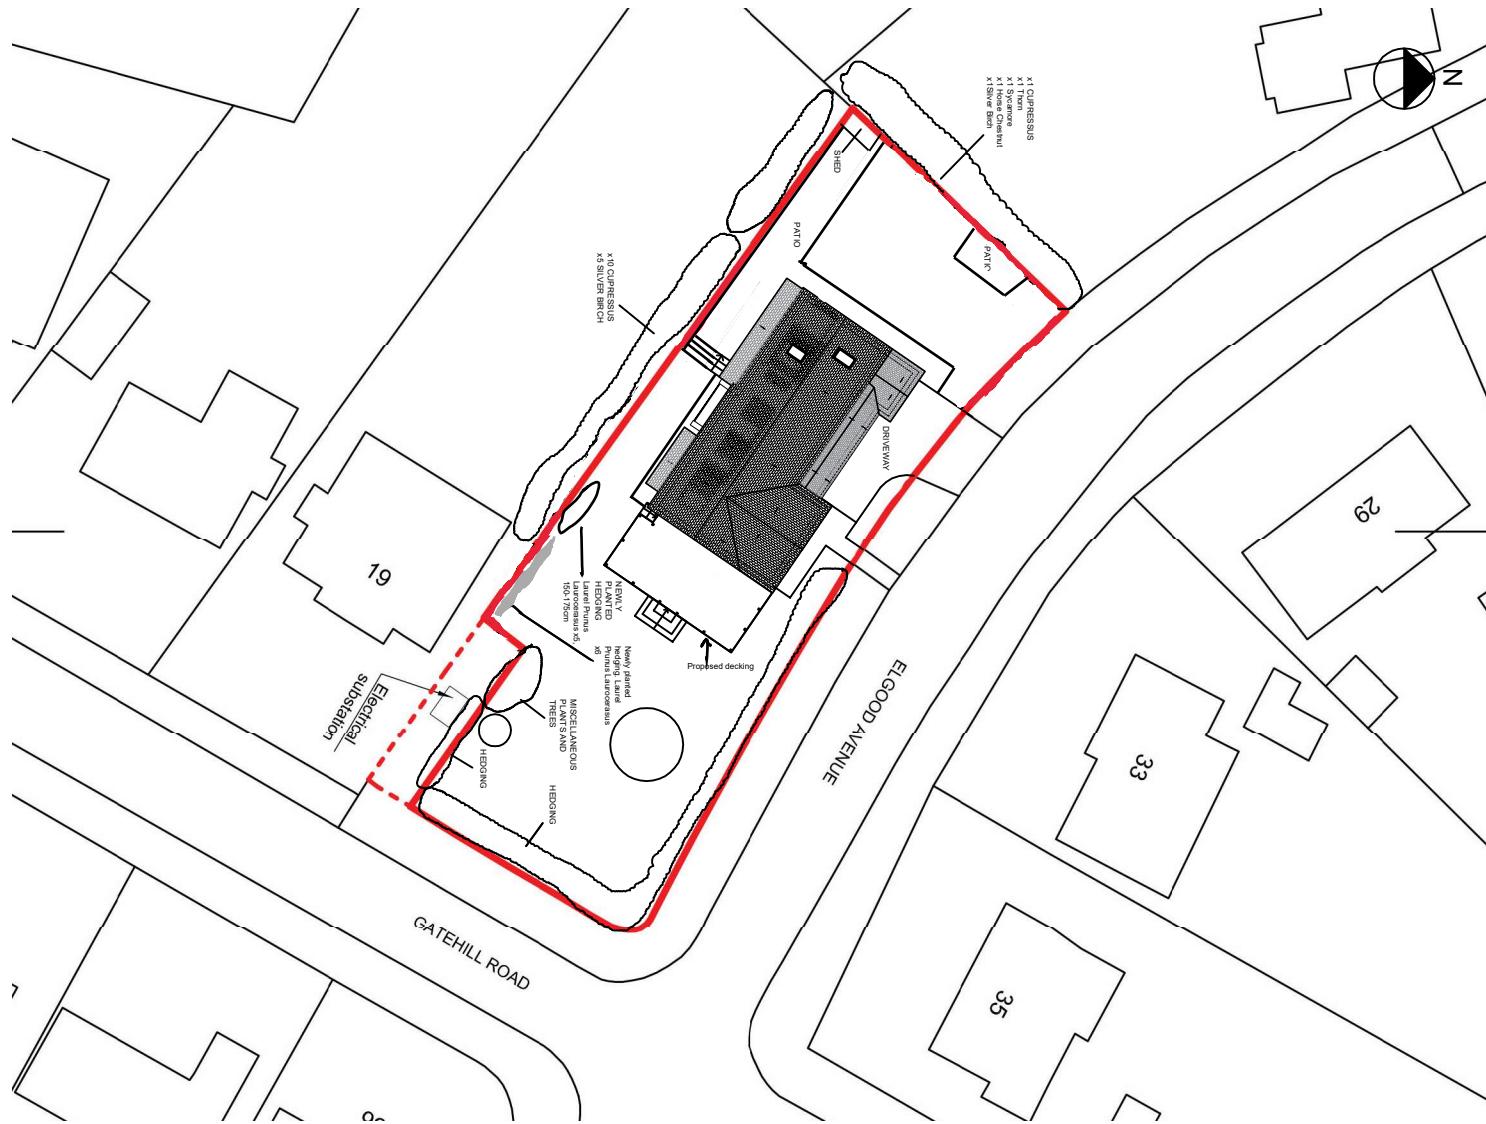

180 ELGOOD AVENUE
NORTHWOOD
HA6 3QH

SITE ADDRESS

DRAWING TITLE

BLOCK PLAN

DATE: March 2025

DRAWN BY

1:500 @ A3

CHECKED BY

REVISION

DATE

Goel 2

REVISION