


PROPOSED BLOCK PLAN

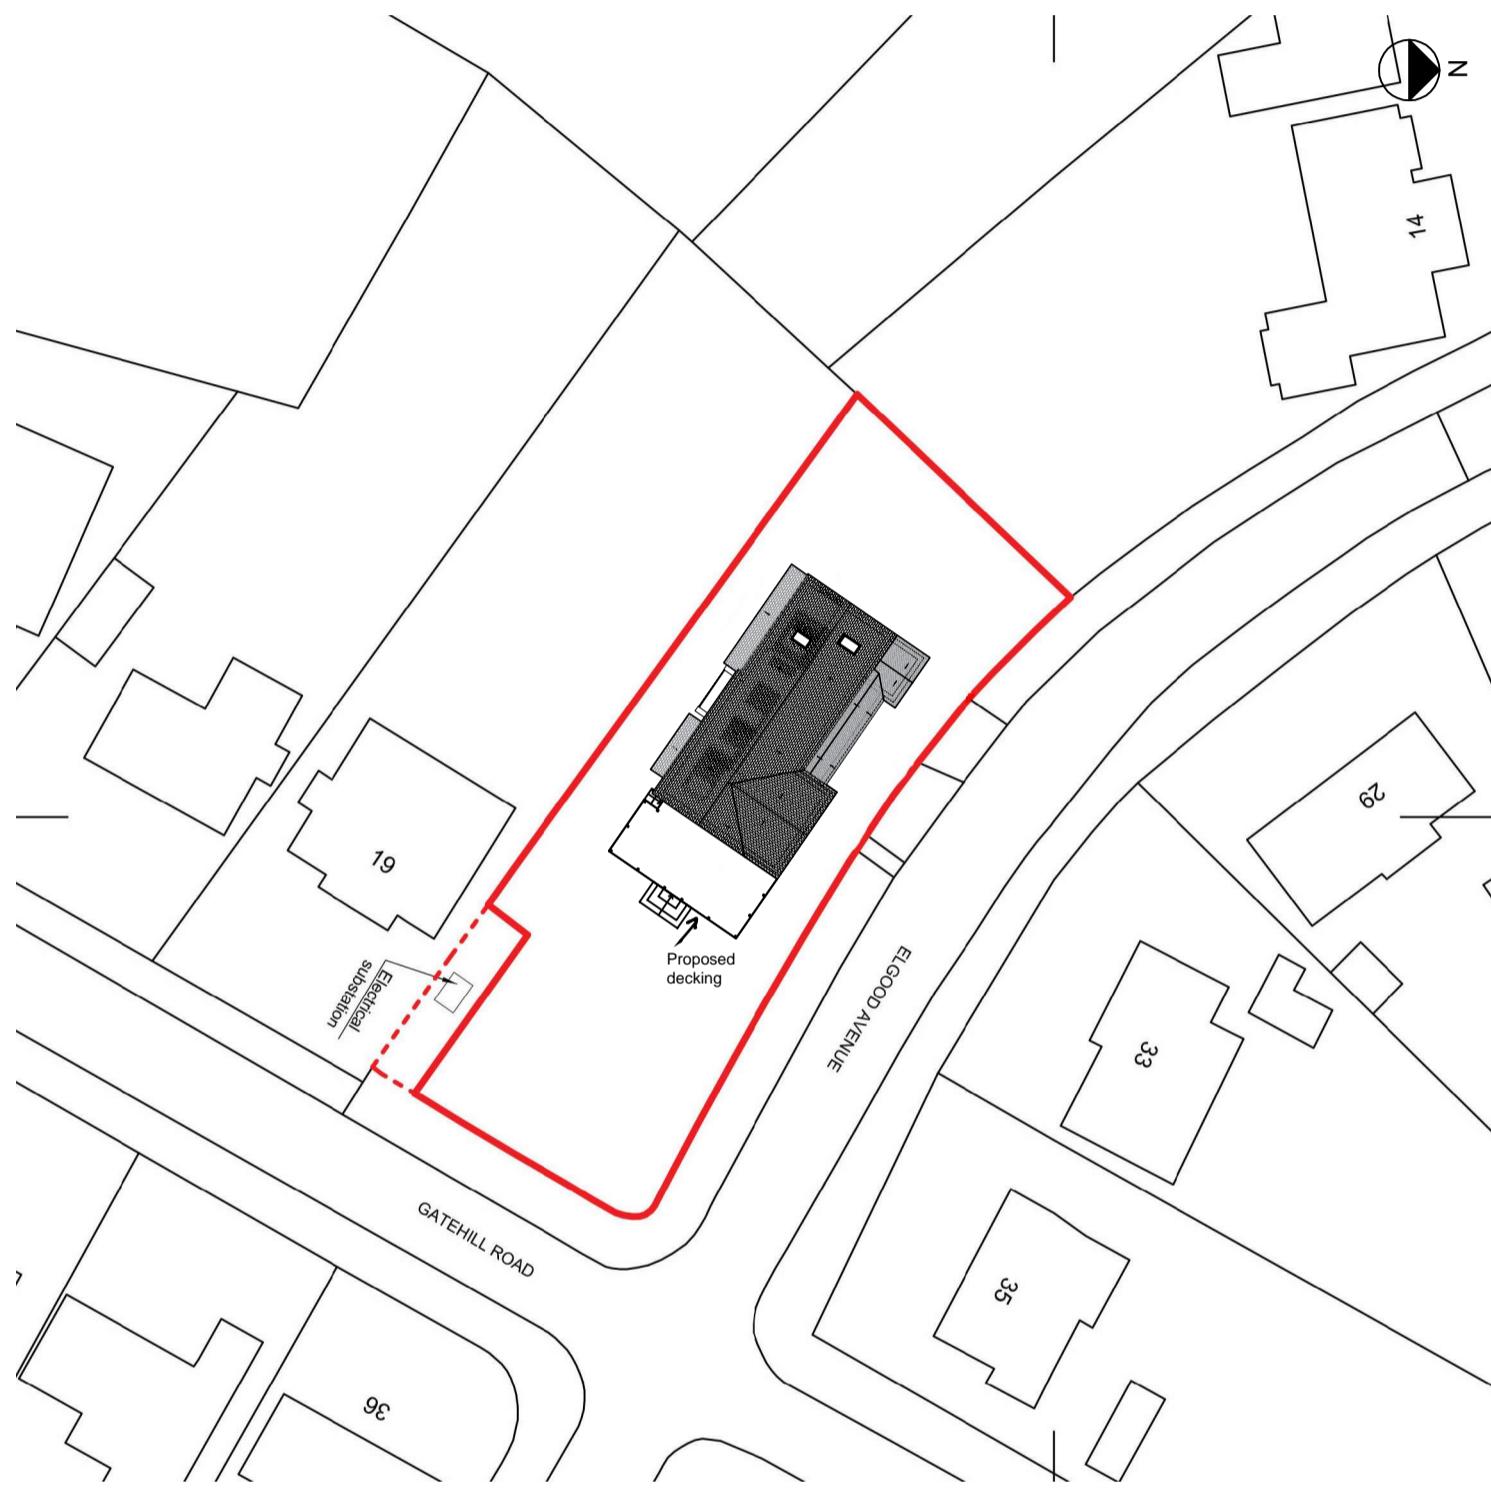

18a ELGOOD AVENUE
NORTHWOOD
HA6 3OH

DRAWING TITLE
PROPOSED BLOCK PLAN

DATE
March 2025
SCALE
1:500 @ A3

DRAWING NO.
001

REVISION

Goel 1